




12/10/2015 16:12:38
 Development at Begelly Park Gardens, Nigeŷy, Pembrokeshire SA68 0PH.F - RCA Civil Eng. (R and DWG) 18364-03-06c.dwg

DO NOT SCALE

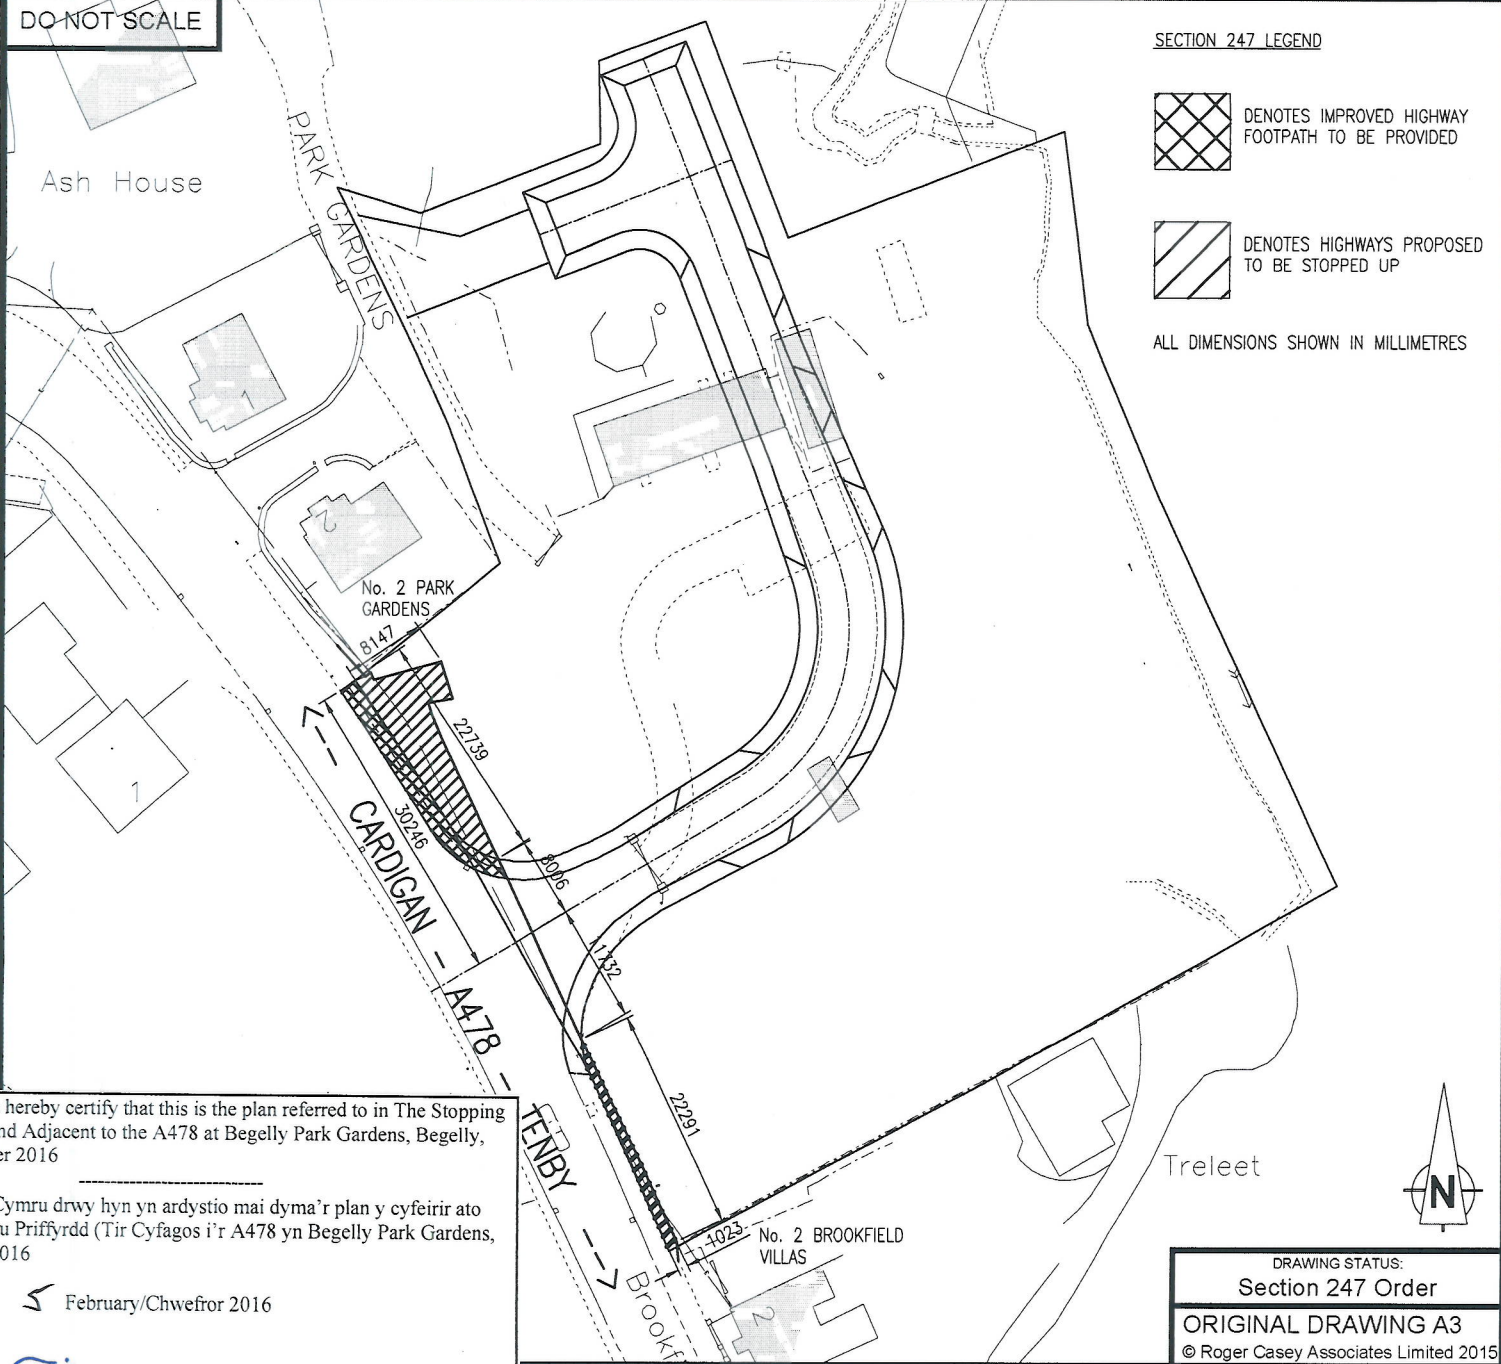

SECTION 247 LEGEND

-  DENOTES IMPROVED HIGHWAY FOOTPATH TO BE PROVIDED
-  DENOTES HIGHWAYS PROPOSED TO BE STOPPED UP

ALL DIMENSIONS SHOWN IN MILLIMETRES

NOTES:

THE PROPERTY OF THIS DRAWING AND DESIGN IS VESTED IN ROGER CASEY ASSOCIATES AND MUST NOT BE COPIED OR REPRODUCED IN ANY WAY WITHOUT THE WRITTEN CONSENT OF ROGER CASEY ASSOCIATES.

THE CONTRACTOR IS TO CHECK ALL LEVELS AND DIMENSIONS BEFORE WORK COMMENCES, AND ANY DISCREPANCIES TO BE REPORTED IMMEDIATELY TO THE CONSULTANTS.

WORK TO FIGURED DIMENSIONS IN PREFERENCE TO SCALING.

THIS DRAWING IS TO BE READ IN CONJUNCTION WITH ALL OTHER ROGER CASEY ASSOCIATES DRAWINGS AND SPECIFICATIONS AND ALL OTHER CONSULTANTS DRAWINGS AND SPECIFICATIONS RELATING TO THIS PROJECT.

REV.	DESCRIPTION	DRAWN	CHECKED	DATE



Roger Casey Associates
 Consulting Civil & Structural Engineers
 Ty Mansel 6 Mansel Street Carmarthen
 Carmarthenshire SA31 1PX
 Tel: +44 (0) 1267 22 26 46
 Fax: +44 (0) 1267 22 13 77
 Email: office@rca-eng.co.uk



CLIENT:
 Mr DARREN THOMPSTONE

TRUEFORM 

ARCHITECTURAL CONSULTANT:
 D R DESIGN 
 LLANDEILO

PROJECT:
 RESIDENTIAL DEVELOPMENT AT
 former Tea Rooms, Begelly Park,
 BEGELLY, PEMBROKESHIRE

DRAWING TITLE:
 SECTION 247 STOPPING UP
 ORDER PROPOSED SITE PLAN


DRAWN BY: PWJL	DESIGN BY: PWJL	CHECKED BY: RSC	DATE: 18/05/15
SCALES: 1:500	DRAWING No.:	REVISION:	18364/SU2

DRAWING STATUS:
 Section 247 Order
 ORIGINAL DRAWING A3
 © Roger Casey Associates Limited 2015

I, Sir Iwan Rhys Iwan, Welsh Ministers hereby certify that this is the plan referred to in The Stopping Highways (Land Adjacent to the A478 at Begelly Park Gardens, Begelly, Pembrokeshire) Order 2016

Yn enw'r Llywodraeth Cymru drwy hyn yn ardstio mai dyma'r plan y cyfeirir ato orchymyn Cau Priffyrdd (Tir Cyfagos i'r A478 yn Begelly Park Gardens, Sir Benfro) 2016

Dyddiedig: 5 February/Chwefror 2016


 IWRD MORGAN
 Asset Management and Standards/ Pennaeth Rheoli Asedau a Safonau
 Llywodraeth Cymru