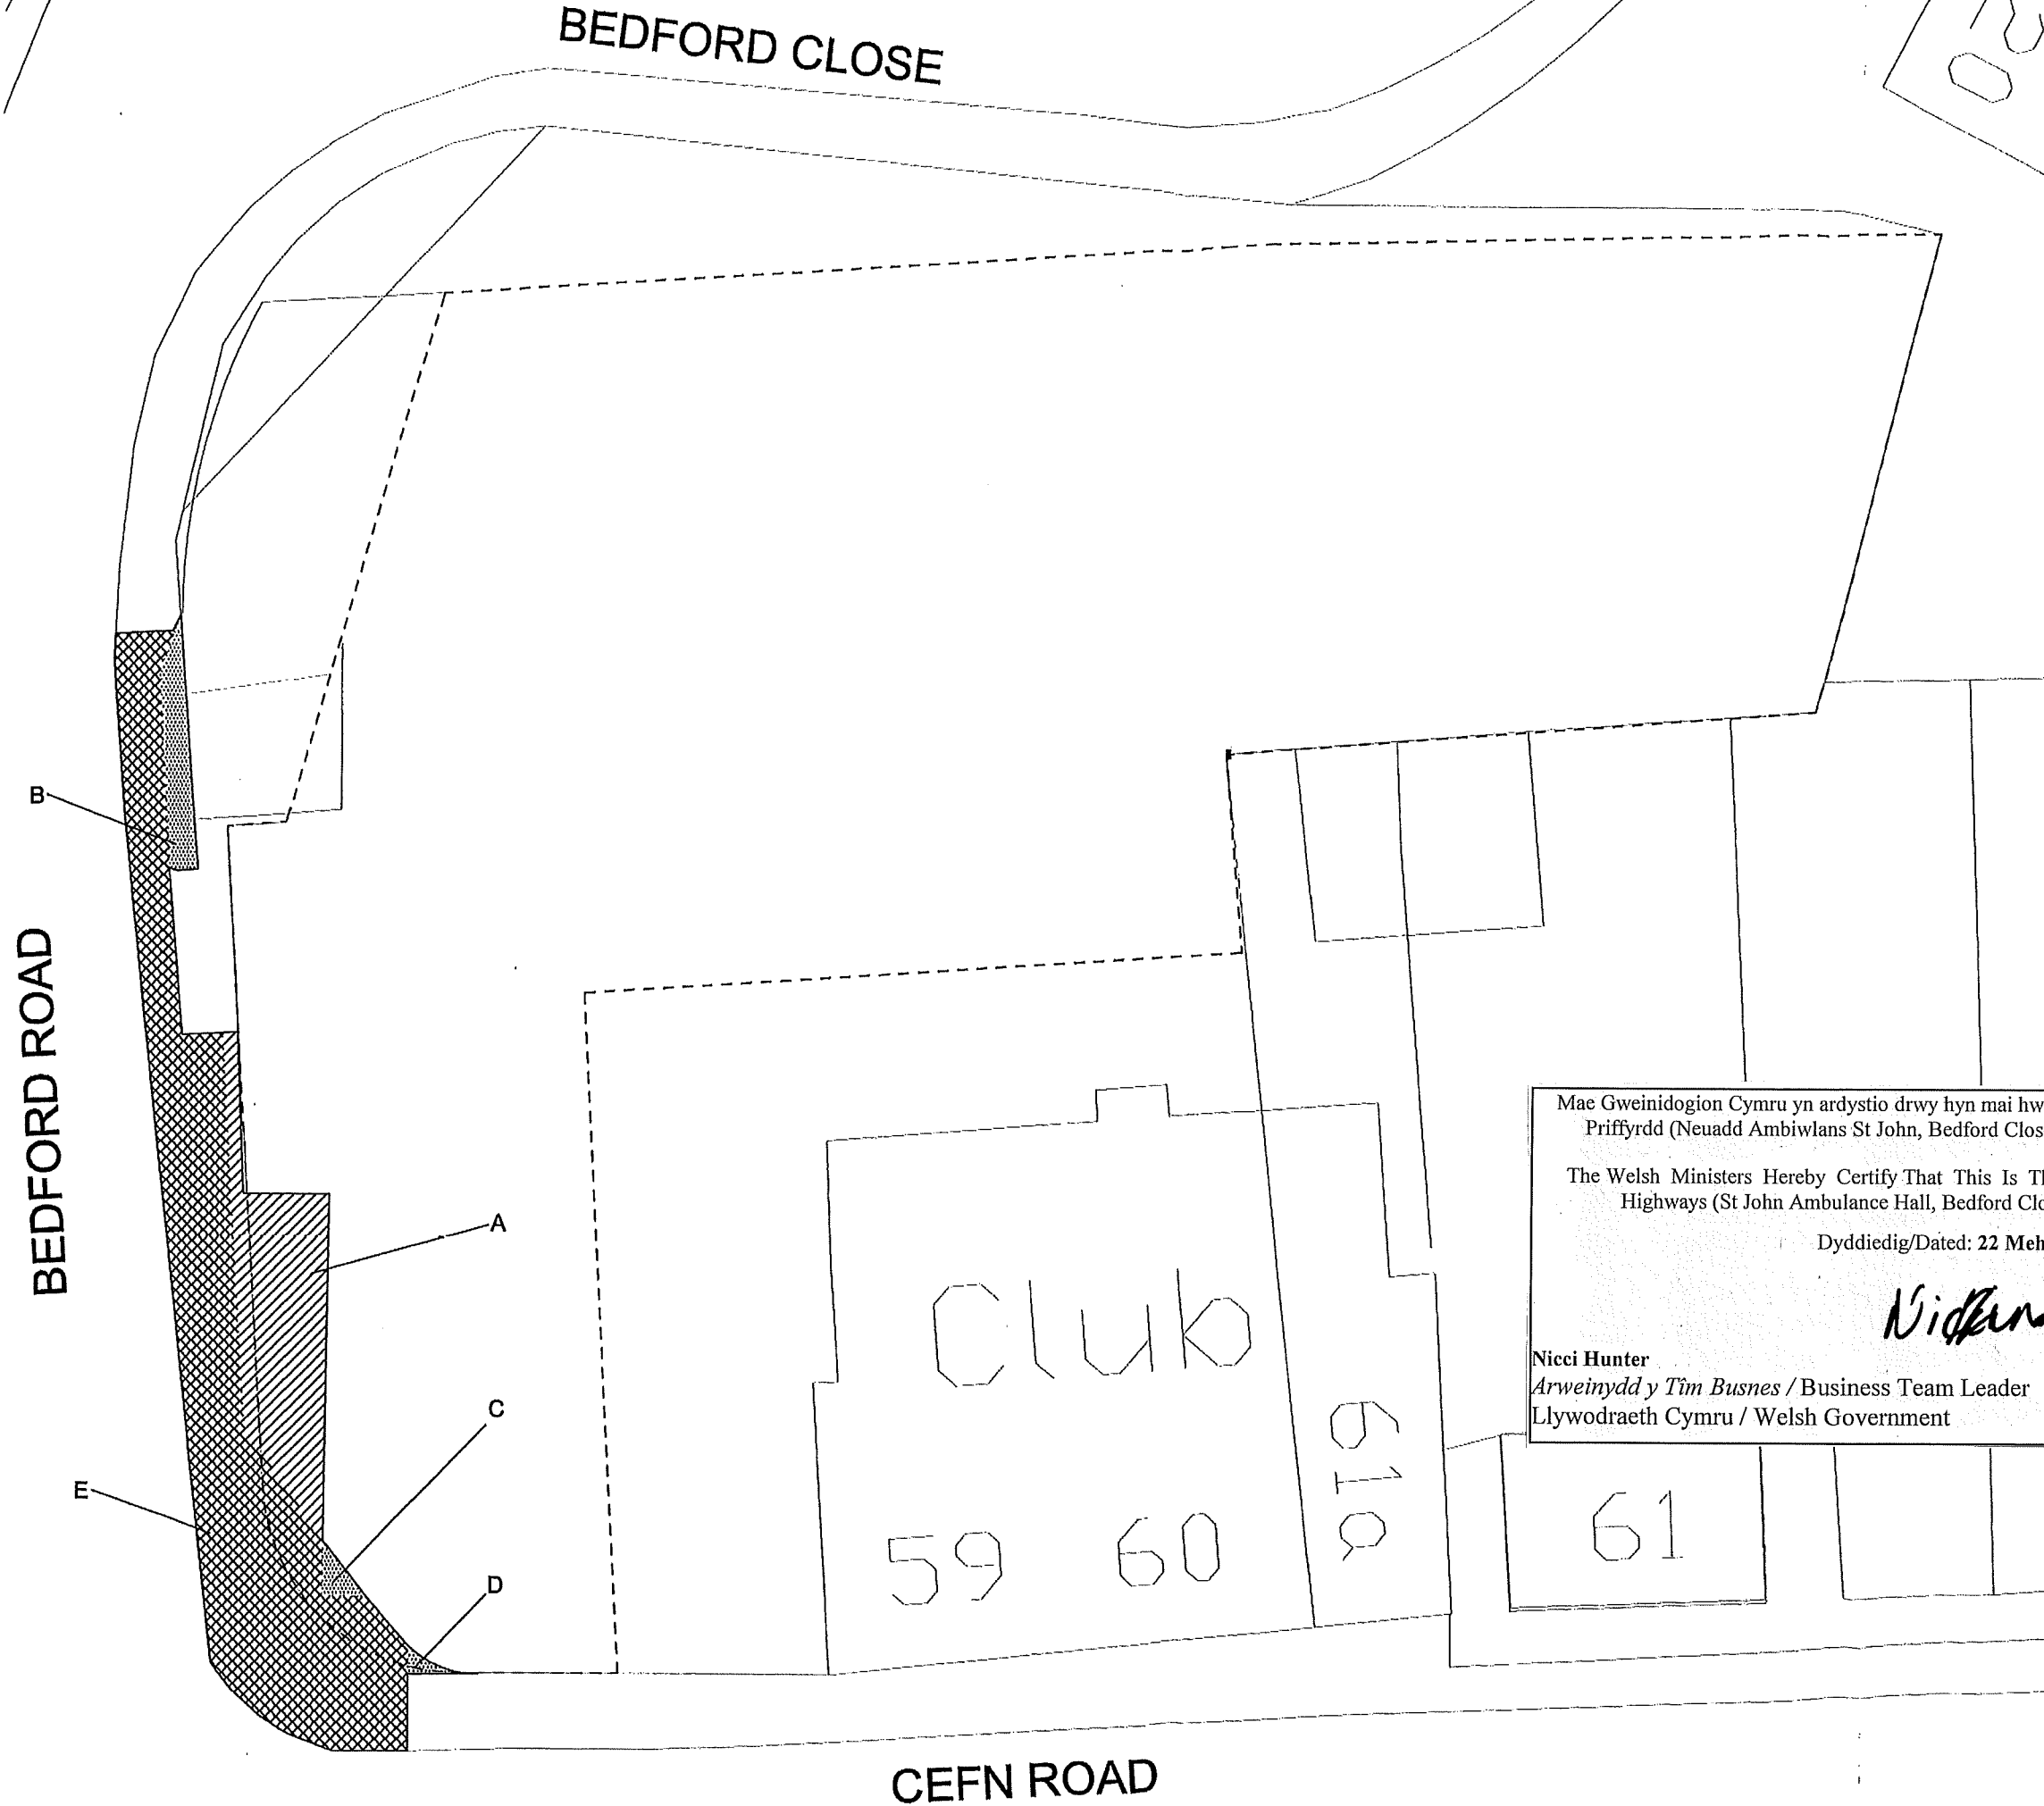


 

 
02/01/2020 12:34:16 L:\RA Architects\RAA Projects\R112 Mr Reynolds\_Darlow Lloyd Cefn Cribwr\CAD\R112-33-A1 -Stopping Up Order Site Plan.dwg - A3



Number R112-35-A3

NOTES:  
THIS DRAWING IS COPYRIGHT.  
DO NOT SCALE FROM THIS DRAWING.  
WORK TO FIGURED DIMENSIONS ONLY.  
CHECK ALL DIMENSIONS ON SITE.  
ANY DISCREPANCIES TO BE NOTIFIED  
TO THE ARCHITECT.

NOTES:  
DRAWINGS HAVE BEEN PRODUCED FOR  
PLANNING AND BUILDING REGULATIONS  
PURPOSES ONLY. THE CONSTRUCTION  
(DESIGN AND MANAGEMENT) REGULATIONS  
2015 (ODM) IS THE RESPONSIBILITY OF  
THE CLIENT/ CONTRACTOR UNLESS  
OTHERWISE AGREED IN WRITING.

- KEY**
-  Existing footway to be improved pursuant to the Order / Pfffordd i'w gwella
  -  Footways proposed to be stopped up or altered / Pfffordd yn cael ei chau
  -  Footways proposed to be widened pursuant to the Order / Pfffordd newydd
- AREAS**
- A** = 27m<sup>2</sup> Length = 18.6m Width = 3m
  - B** = 8m<sup>2</sup> Length = 7.6m Width = 1m
  - C** = 1m<sup>2</sup> Length = 1.6m Width = 1m
  - D** = 1m<sup>2</sup> Length = 1m Width = 2m
  - E** = 80m<sup>2</sup> Length = 35m Width = 6m
- Scale / Graddfa - 1:200

Mae Gweinidogion Cymru yn ardystio drwy hyn mai hwn yw'r plan y cyfeirir ato yng Ngorchymyn Cau Priffyrdd (Neuadd Ambwlans St John, Bedford Close, Cefn Cribwr, Pen-Y-Bont Ar Ogwr) 2020

The Welsh Ministers Hereby Certify That This Is The Plan Referred To In The Stopping Up Of Highways (St John Ambulance Hall, Bedford Close, Cefn Cribwr, Bridgend) Order 2020

Dyddiedig/Dated: 22 Mehefin / June 2020

*Nid Hunter*

Nicci Hunter  
Arweinydd y Tim Busnes / Business Team Leader  
Llywodraeth Cymru / Welsh Government

www.ra-architects.co.uk

Job LAND FORMERLY KNOWN AS ST JOHN'S AMBULANCE CEFN CRIBWR

Drawing STOPPING UP ORDER SITE PLAN 2 OF 2

Number R112-35-A3

Scale	Date	Drawn	Checked
1:200	Nov '19	CS	CS