



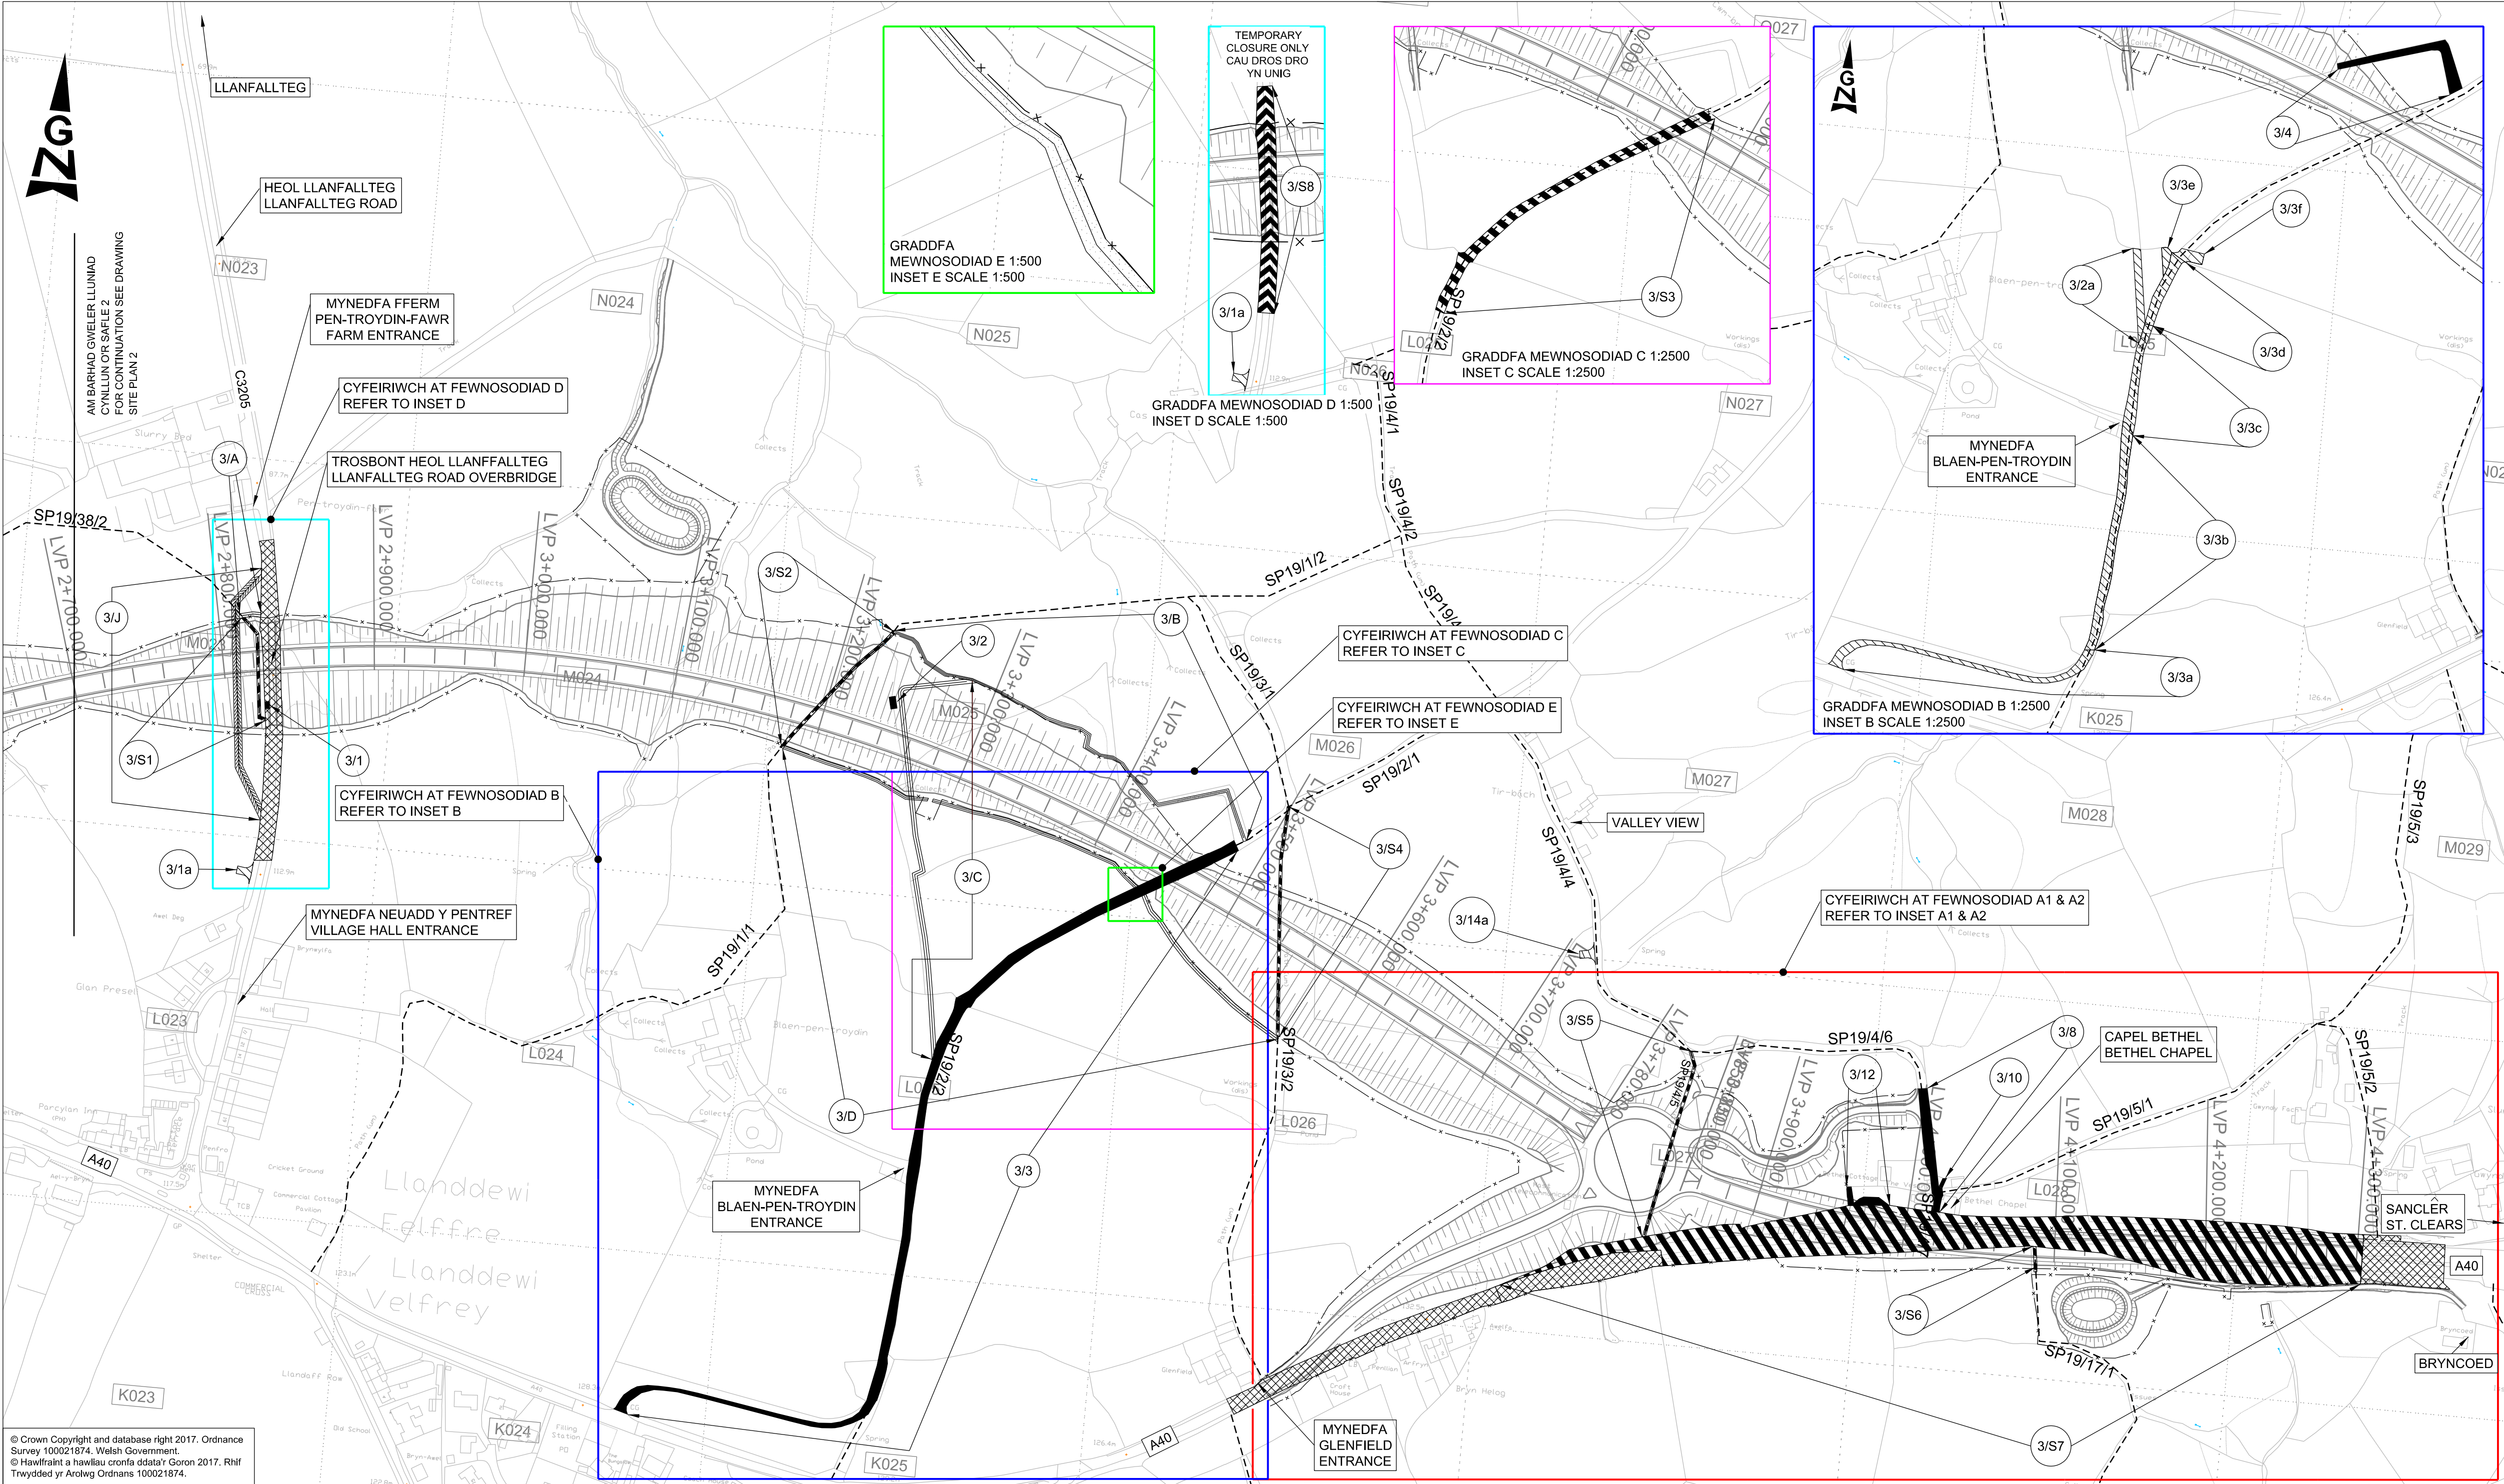

CYNLLUN O'R LLEOLIAD LOCATION PLAN

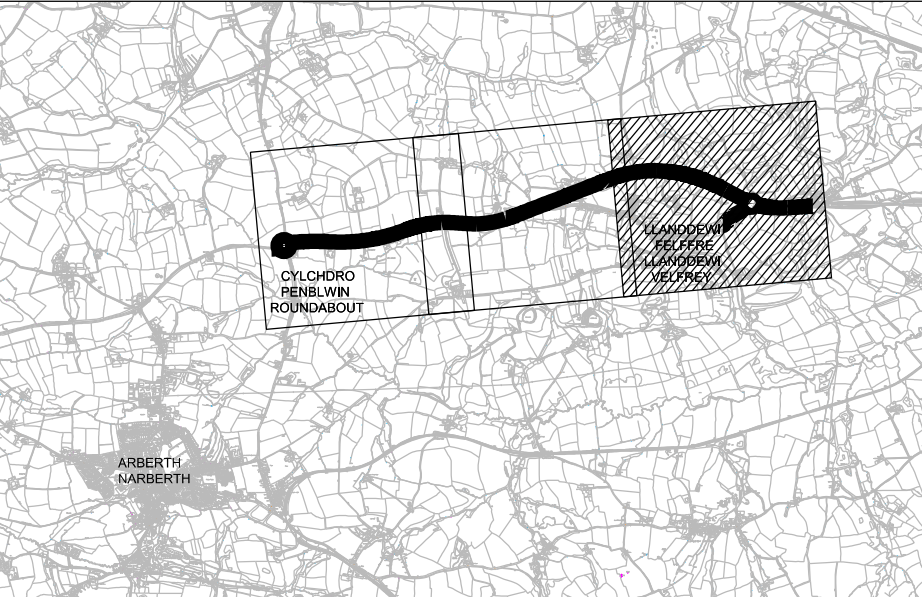

NODIADAU ER GWYBODAETH: NOTES FOR INFORMATION:

- FFIN CYNGOR TREF A CHYMUNED
TOWN AND COMMUNITY COUNCIL BOUNDARY
- FFIN Y GEFFNFFORDD NEWYDD
NEW TRUNK ROAD BOUNDARY
- FFORDD GYHOEDDUS
PUBLIC RIGHT OF WAY
- RHIFAU TIR CAEEDIG PENODOL I'R CYNLLUN
ENCLOSURE NUMBERS SPECIFIC TO THE SCHEME

LLWYBR Y GEFFNFFORDD NEWYDD: ROUTE OF NEW TRUNK ROAD:



- LLWYBR Y GEFFNFFORDD
NEWYDD AR ARGLAWDD
ROUTE OF NEW TRUNK
ROAD ON EMBANKMENT
- LLWYBR Y GEFFNFFORDD
NEWYDD MEWN CLODDIAD
ROUTE OF NEW TRUNK
ROAD IN CUTTING

ALLWEDD: KEY:

- A40** Y GEFFNFFORDD BRESENNOL
EXISTING TRUNK ROAD
- PRIFFORDD NEWYDD
NEW HIGHWAY
- PRIFFORDD I'W GWELLA
HIGHWAY TO BE IMPROVED
- PRIFFORDD I'W CHAU
HIGHWAY TO BE STOPPED UP
- MYNEDFA BREIFAT NEWYDD
NEW PRIVATE MEANS OF ACCESS
- MYNEDFA BREIFAT I'W CHAU
PRIVATE MEANS OF ACCESS TO BE STOPPED UP
- PRIFFORDD DROS DRO
TEMPORARY HIGHWAY
- CAE PRIFFORDD DROS DRO
TEMPORARY HIGHWAY CLOSURE

GRADDFA / SCALE 1:2500
0 50 100 150 200
METRAU / METRES

LLWYBR TROED 3/I I GYDFODOLI A MYNEDFA BREIFAT NEWYDD 3/9a
NEW FOOTPATH 3/I TO BE CO-EXISTENT WITH NEW PRIVATE MEANS
OF ACCESS 3/9a

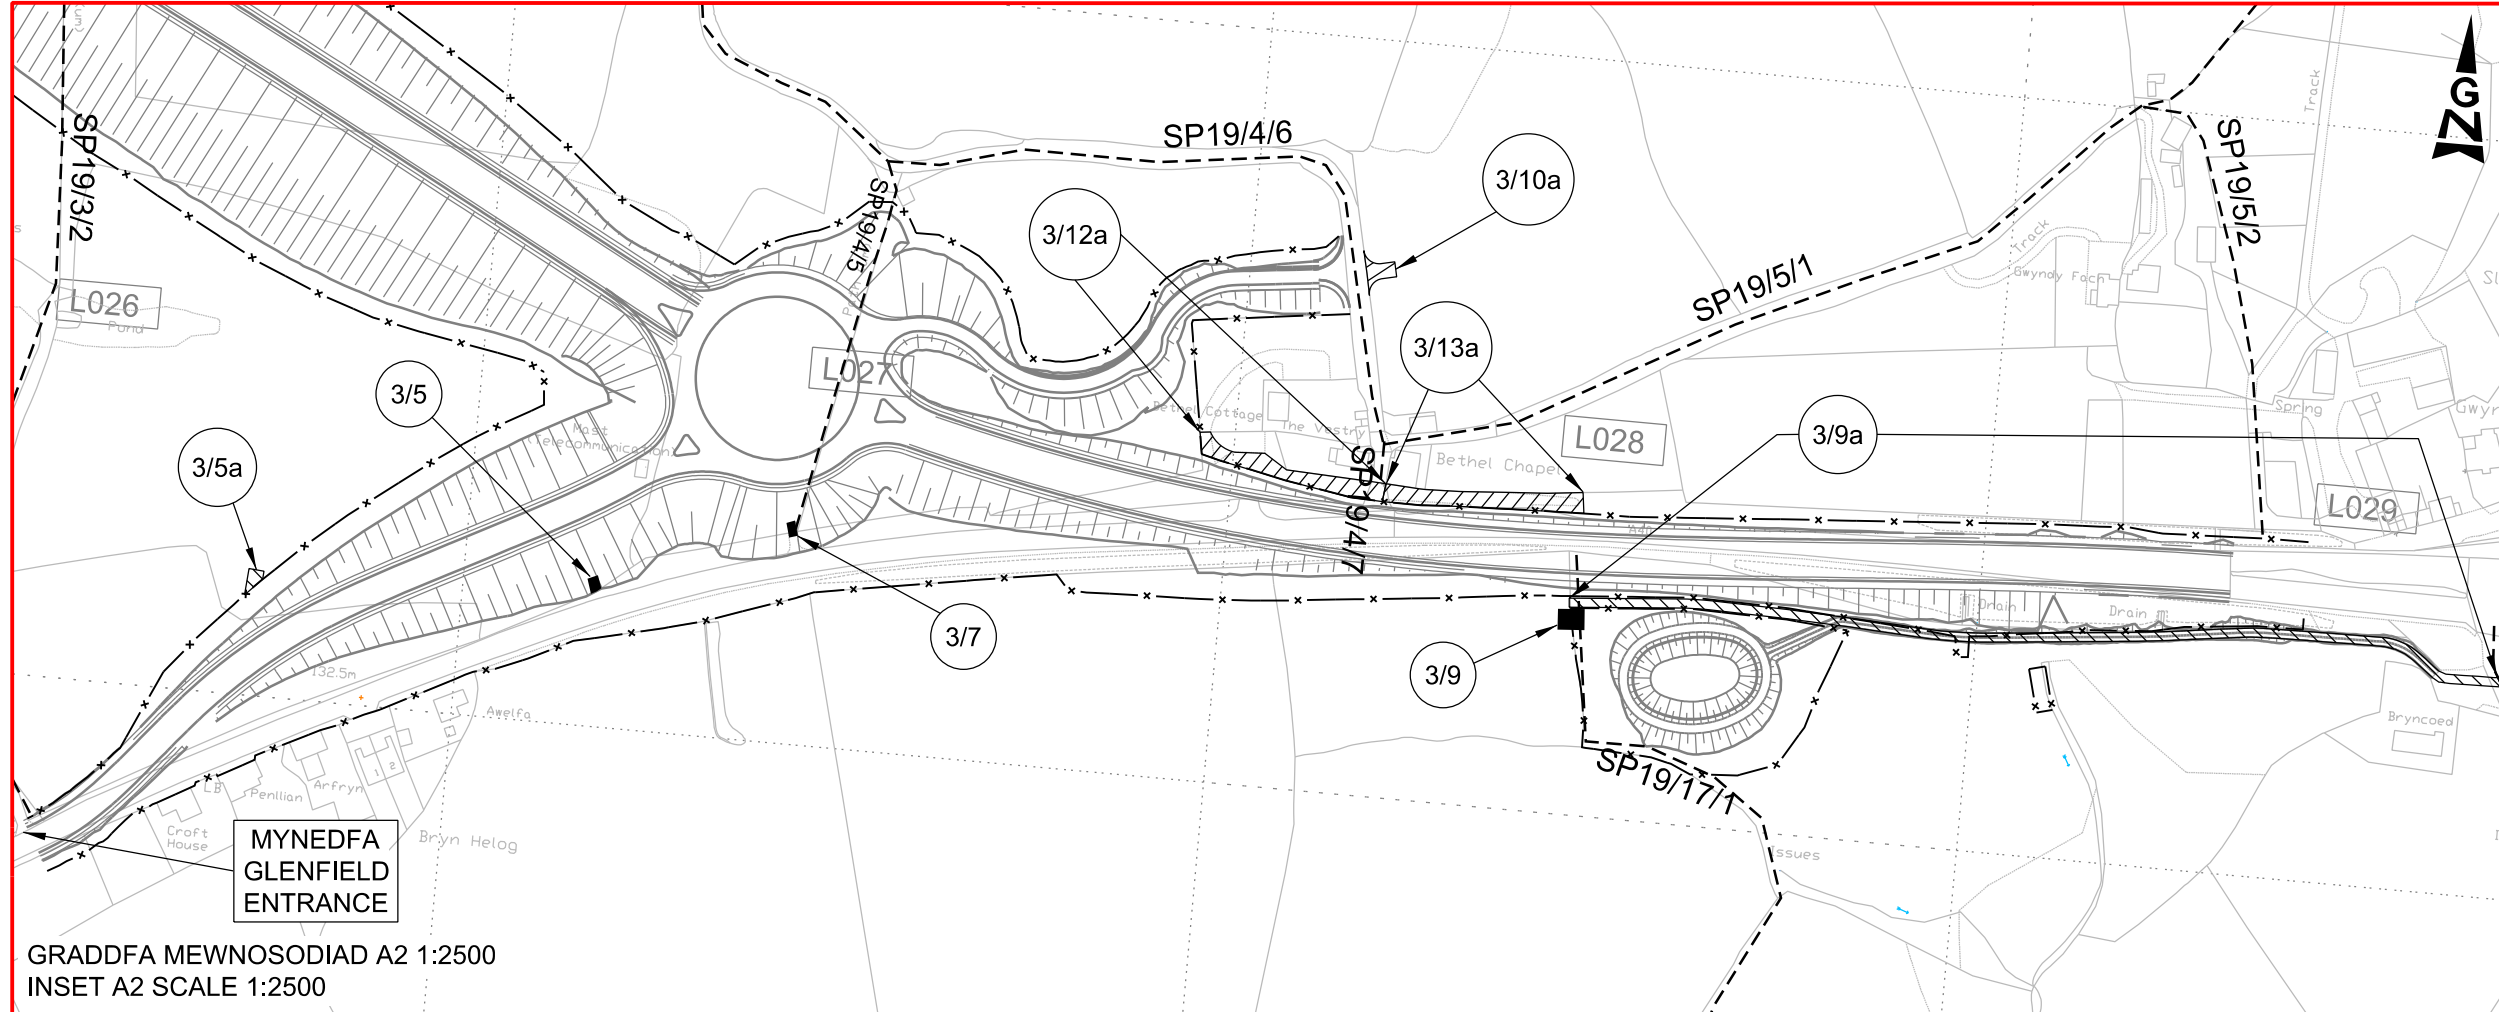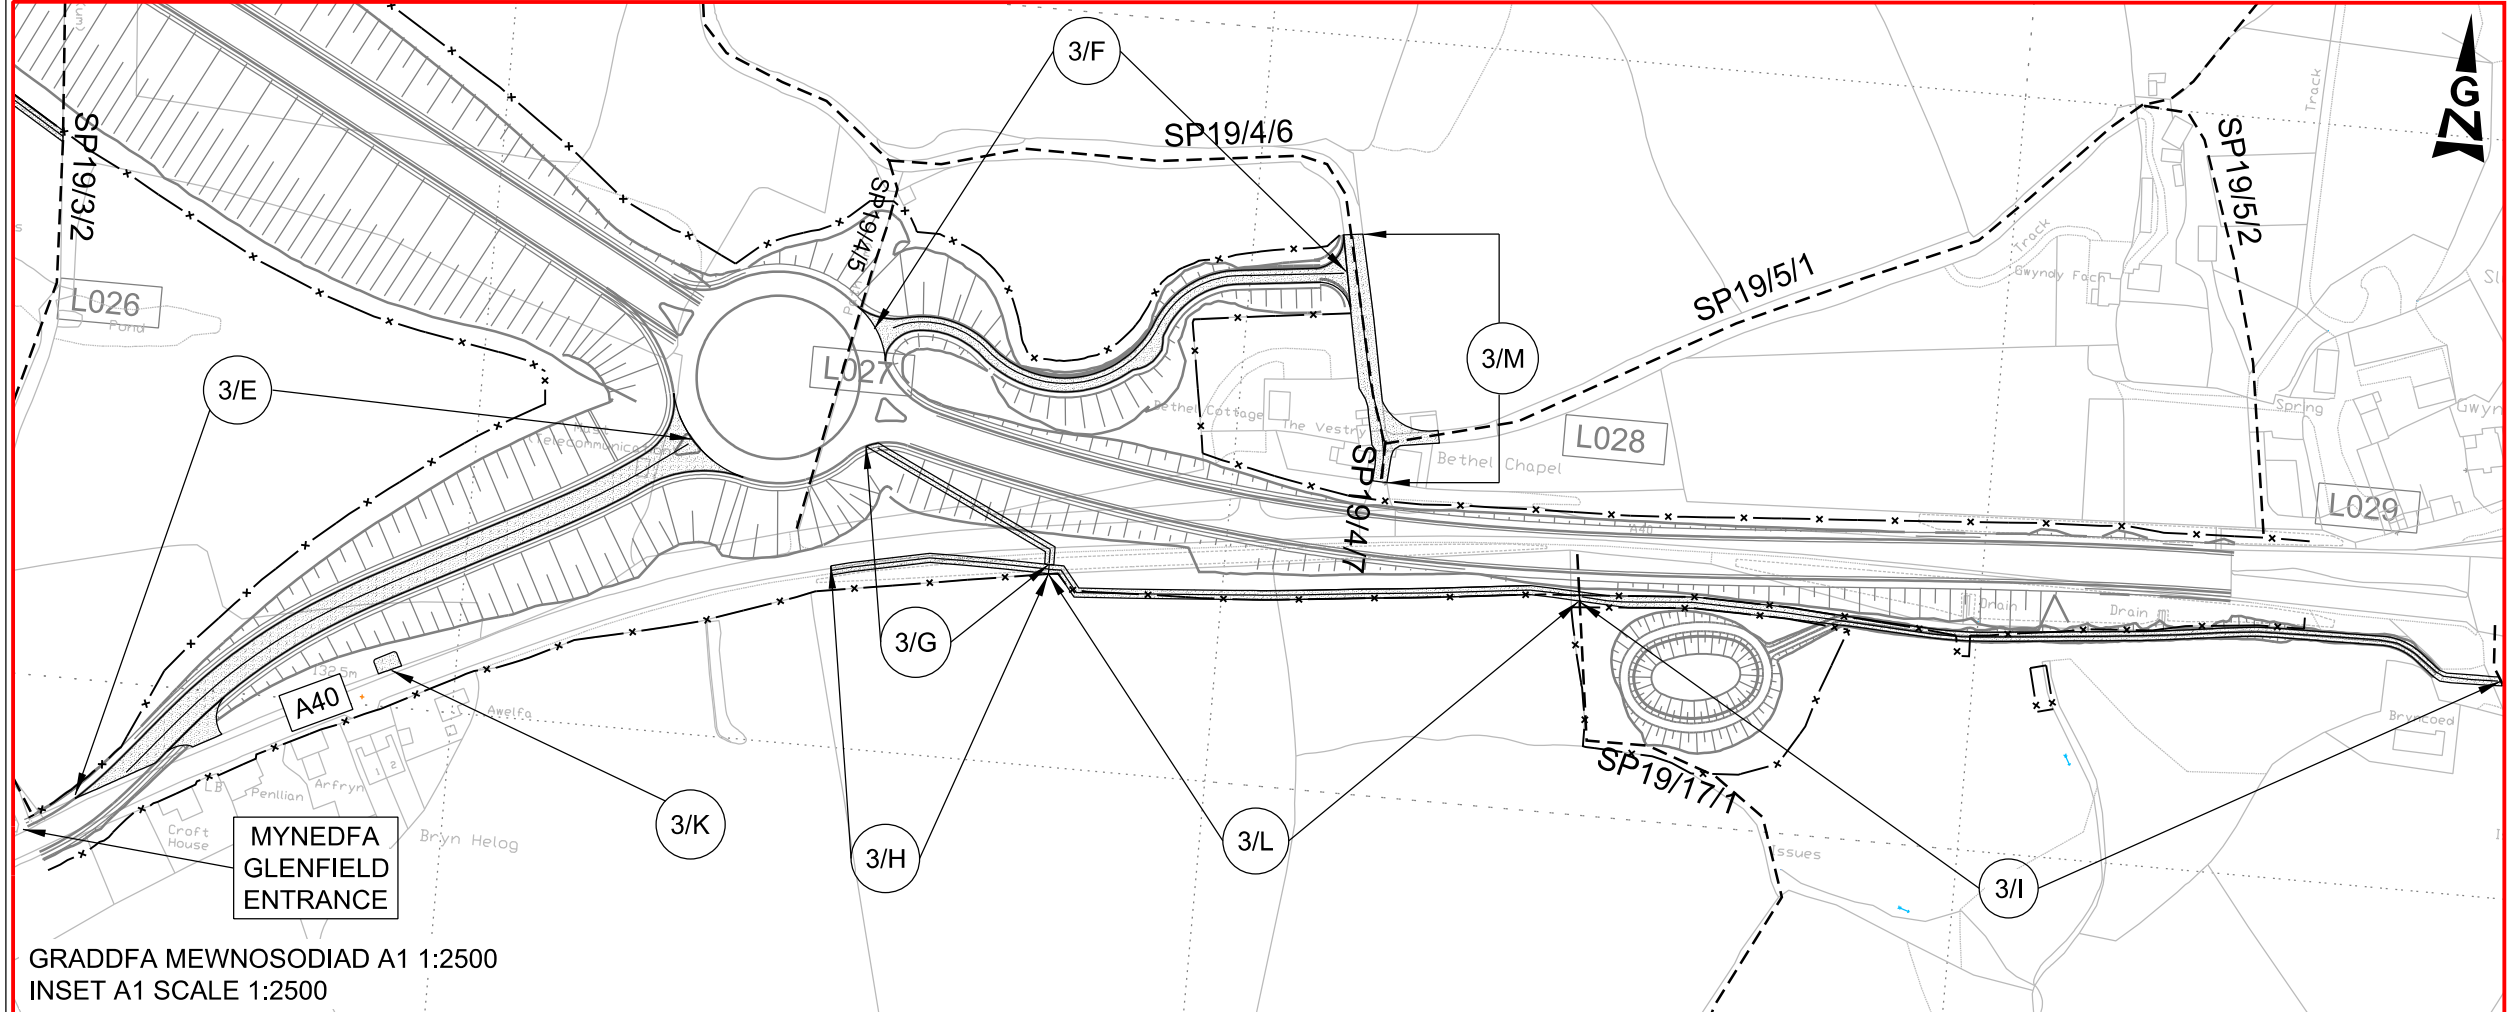

GORCHYMYN CEFNFFORDD LLUNDAIN I ABERGWAUN (YR A40) (GWELLIANT LLANDDEWI FELFFRE I BENBLEWIN) (FFYRDD YMYL) 2021

THE LONDON TO FISHGUARD TRUNK ROAD (A40) (LLANDDEWI VELFREY TO PENBLEWIN IMPROVEMENT) (SIDE ROADS) ORDER 2021

SITE PLAN 3 CYNLLUN O'R SAFLE 3