


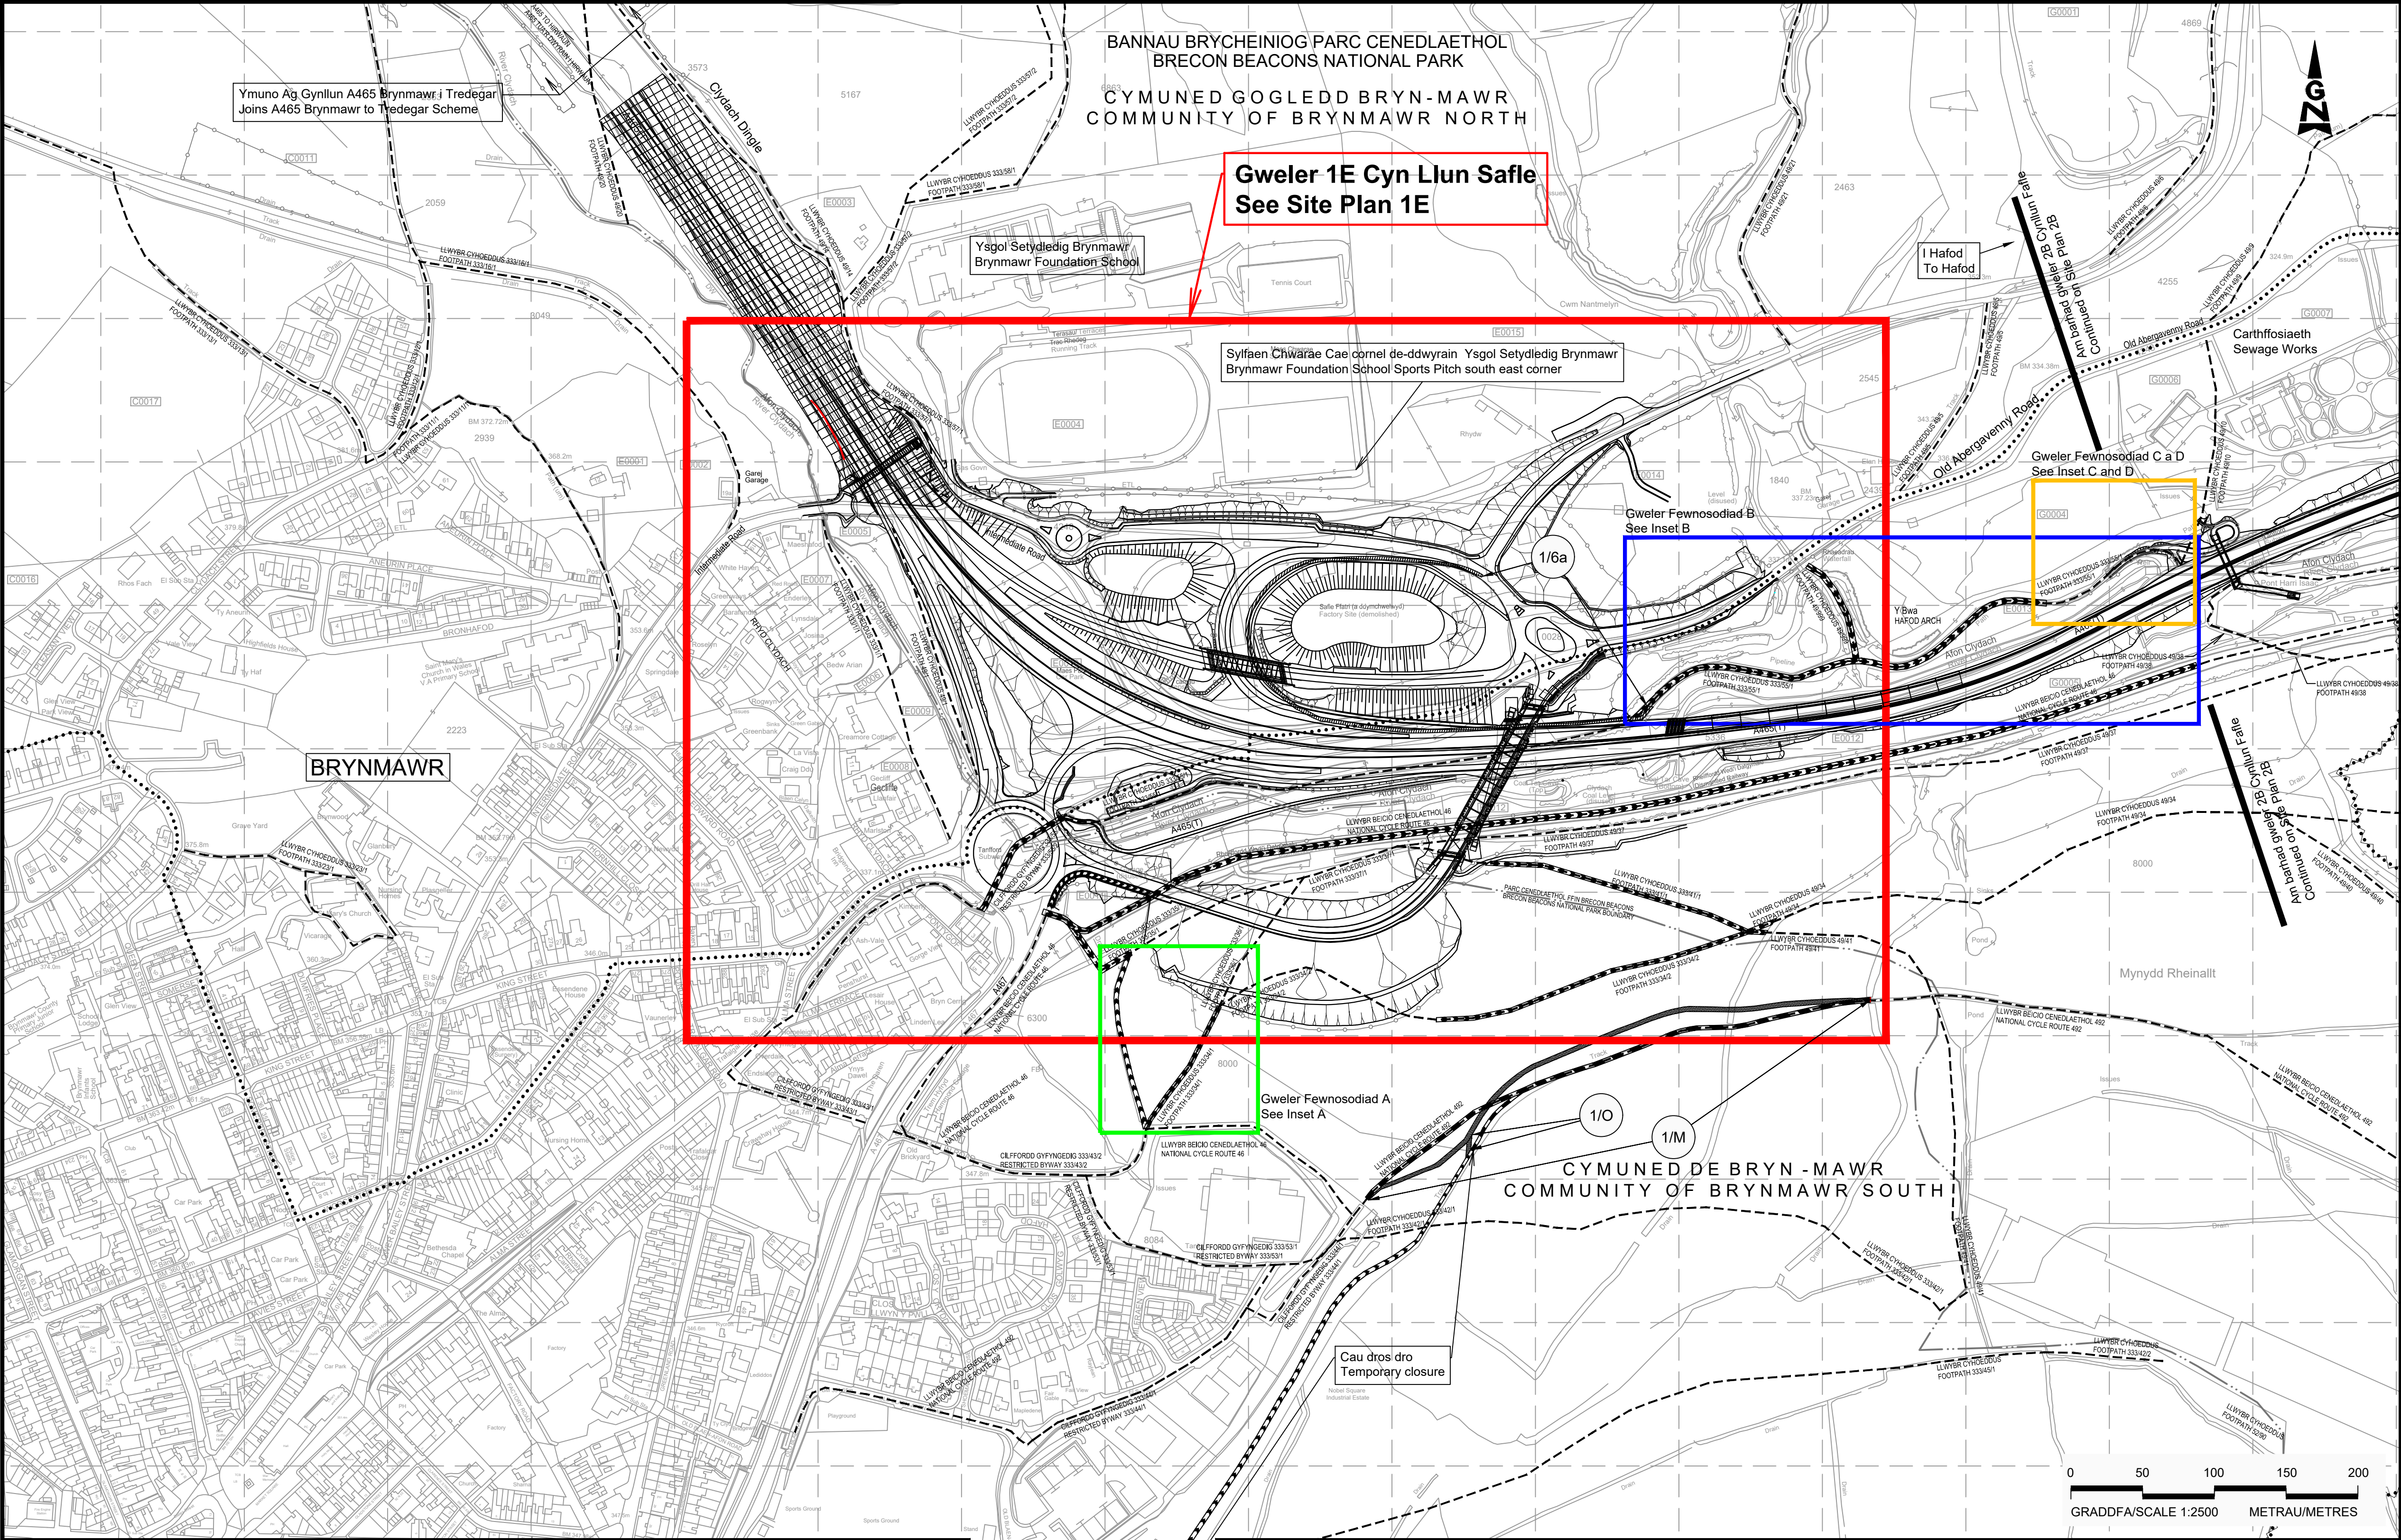

CYNLLUN O'R LLEOLIAD LOCATION PLAN

NODIADAU ER GWYBODAETH: NOTES FOR INFORMATION:

- Ffin Cyngor Tref a Chymuned
Town and Community Boundary
- ~~~~~ Ffin Siro
County Boundary
- Ffin y briffordd
Highway Boundary
- - - Ffordd Cyhoeddus
Public Right of Way
- Rhifau tir caeedig penodol i'r cynllun
Enclosure numbers specific to the scheme
- Ffin Parc Cenedlaethol
National Park Boundary

LLWYBR Y GEFNFFORDD NEWYDD: ROUTE OF NEW TRUNK ROAD:

Llwybr y gefnffordd newydd ar glawdd
Route of new trunk road on embankment

Llwybr y gefnffordd newydd mewn cloddiau
Route of new trunk road in cutting

ALLWEDD: KEY:

A465(T)	Y gefnffordd bresennol Existing trunk road
~~~~~	Priffordd newydd New highway
~~~~~	Priffordd i'w gwella Highway to be improved
~~~~~	Priffordd yn cael ei chau Highway to be stopped up
~~~~~	Mynedfa breifat newydd New private means of access
~~~~~	Mynedfa breifat i'w chau i fyny Private means of access to be stopped up
~~~~~	Priffordd Dros Dro Temporary Highway
~~~~~	Cau Dros Dro Temporary Closure

Prif Gynllun  
Main Plan

0 50 100 150 200  
GRADDFA/SCALE 1:2500 METRAU/METRES

GORCHYMYN GORCHYMYN CEFNFFORDD CASTELL-NEDD I'R FENNI (YR A465) (DEUOLI O'R FENNI I HIRWAUN A'R FFYRDD YMUNO AC YMADAEL) A CHEFNFFORDD MAN I'R DWYRAIN O ABERCYNON I FAN I'R DWYRAIN O DDOWLAIS (YR A4060) A CHEFNFFORDD CAERDYDD I LANCONWY (YR A470) (FFYRDD CYSYLLTU) (GILWERN I FRYN-MAWR) (FFYRDD YMYL) 2014 (AMRYWIO) 2025

THE NEATH TO ABERGAVENNY TRUNK ROAD (A465) (ABERGAVENNY TO HIRWAUN DUALLING AND SLIP ROADS) AND EAST OF ABERCYNON TO EAST OF DOWLAIS TRUNK ROAD (A4060) AND CARDIFF TO GLAN CONWY TRUNK ROAD (A470) (CONNECTING ROADS) (GILWERN TO BRYNMAWR) (SIDE ROADS) ORDER 2014 (VARIATION) ORDER 2025

### CYNLLUN O'R SAFLE 1D SITE PLAN 1D

© Crown Copyright and database right 2013 Ordnance Survey 100021874, Welsh Government.  
© Howffaint a howllunio cronfa ddata'r Gorn 2013 Rhif Trwydded yr Arolwg Ordnance 100021874.