


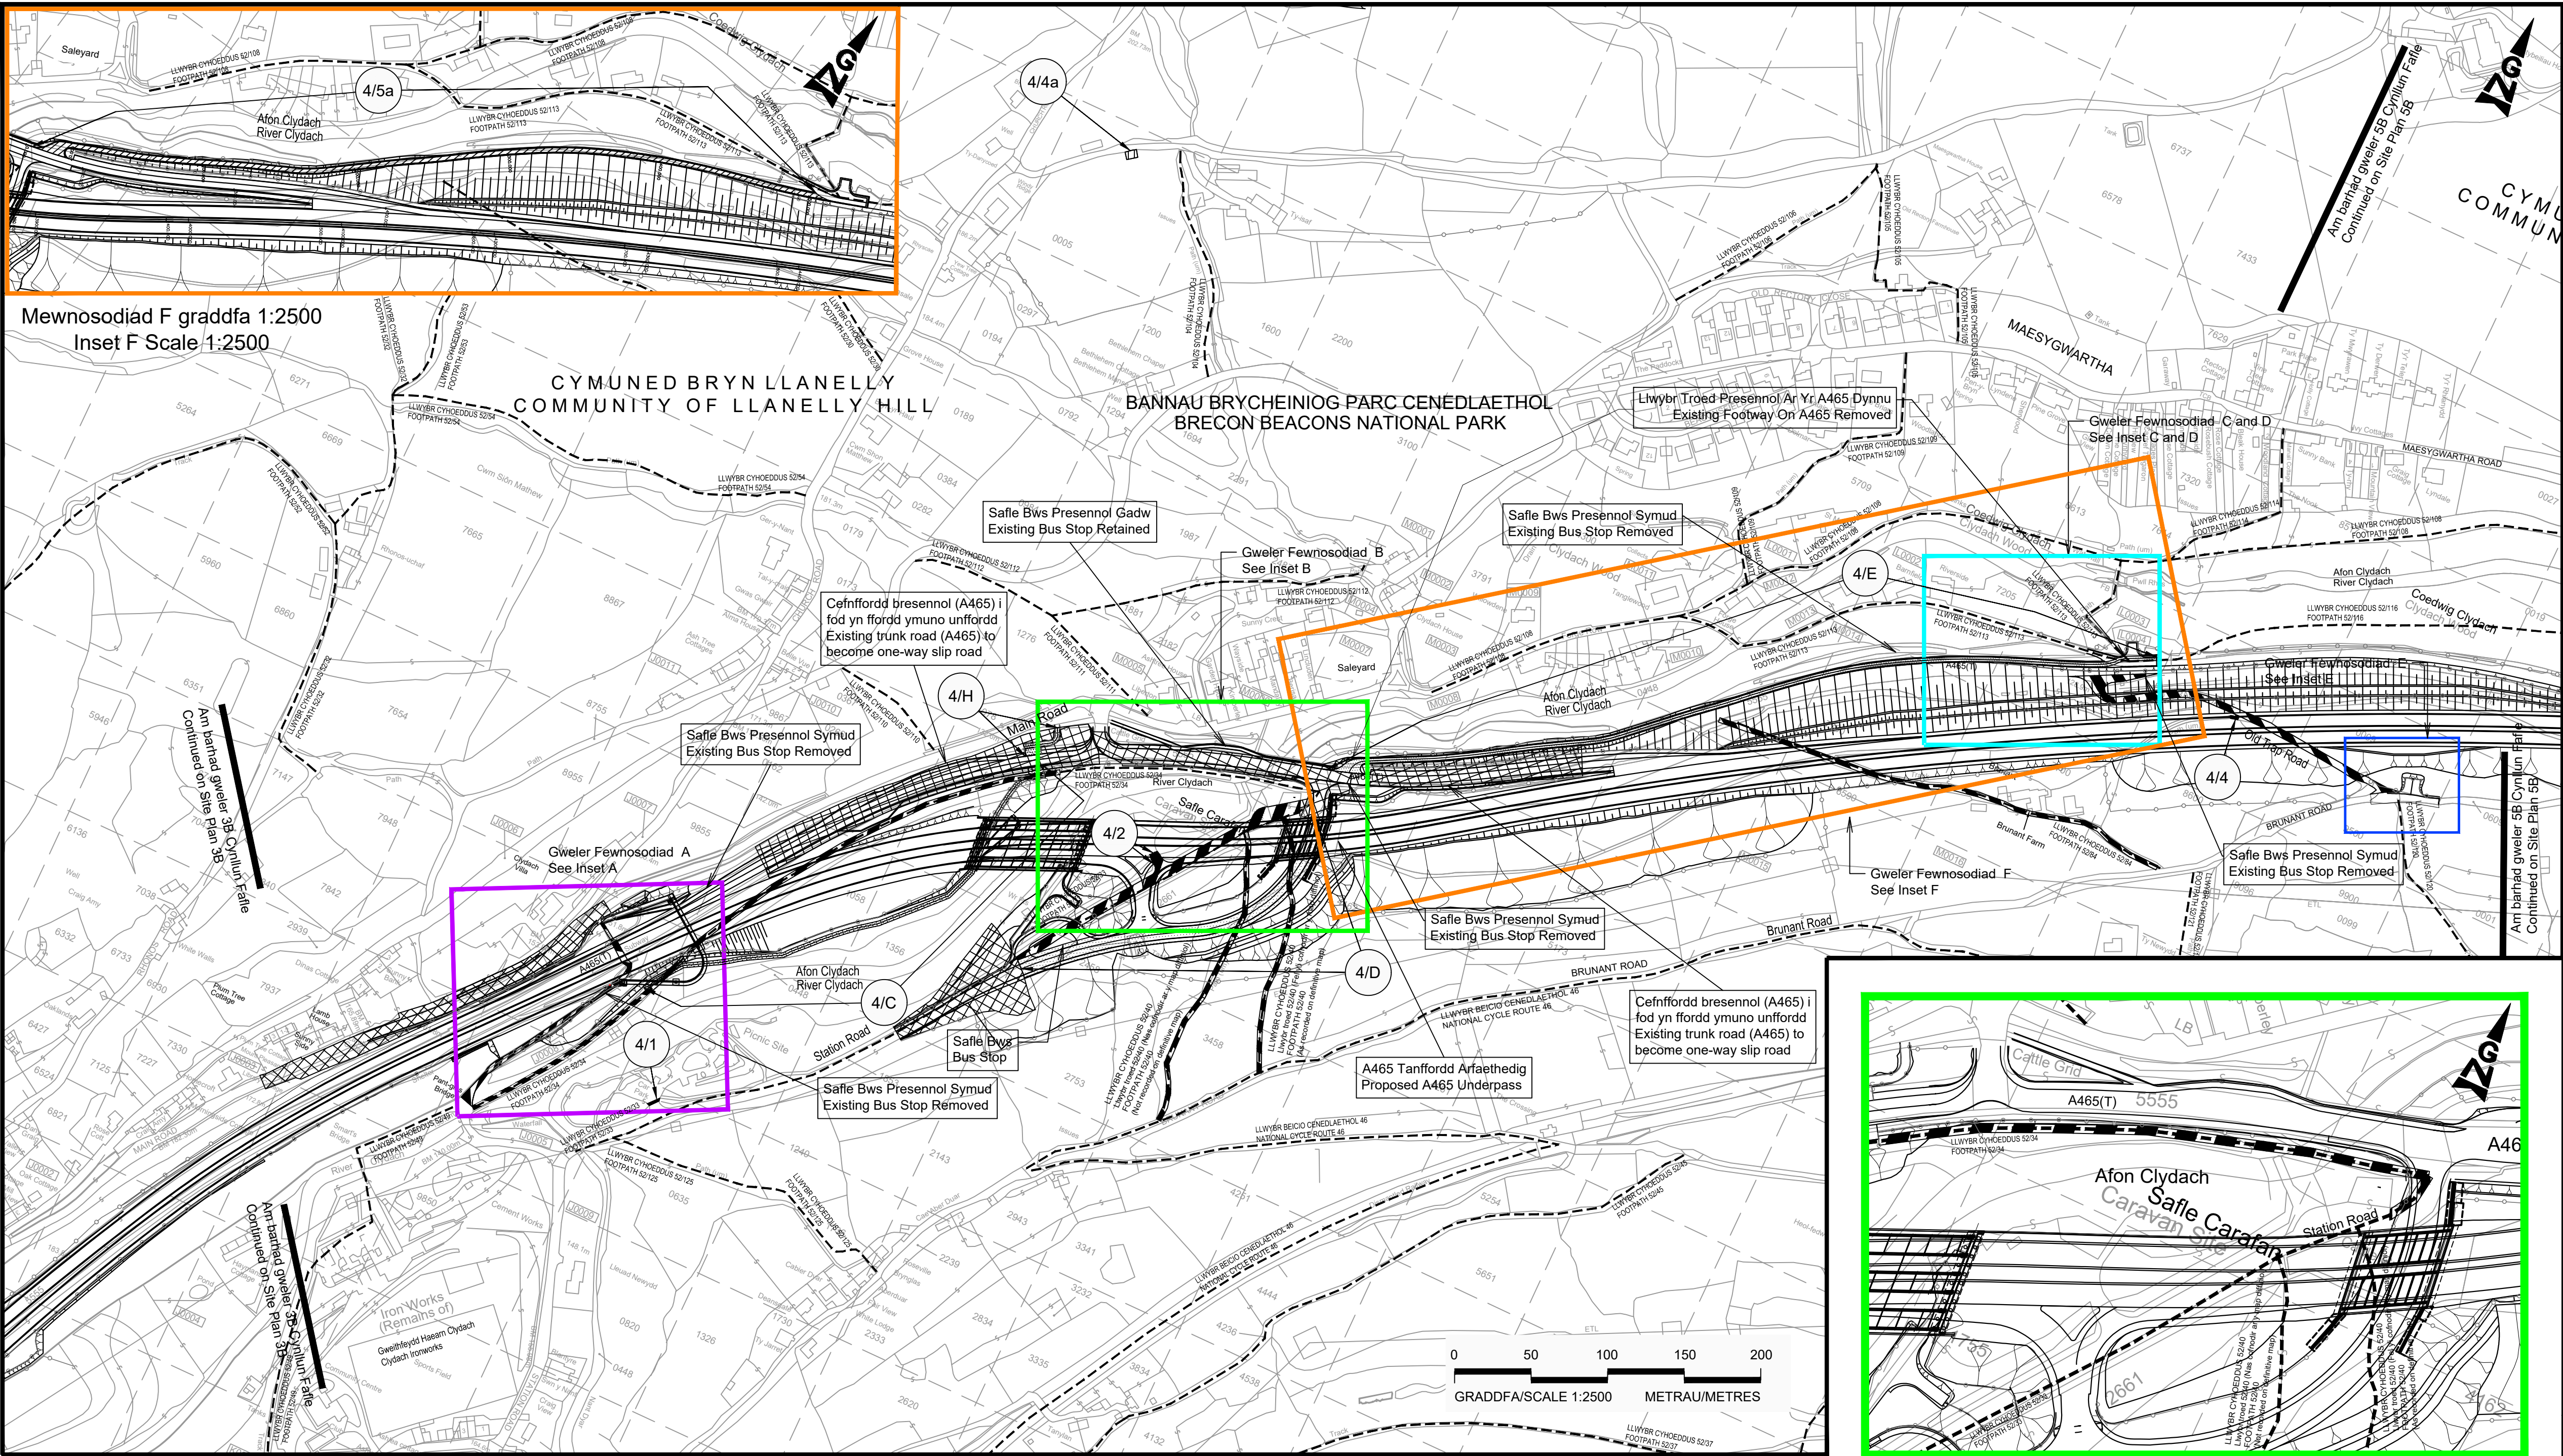

Mewnosiad F graddfa 1:2500  
Inset F Scale 1:2500

CYMNED BRYN LLANELLY  
COMMUNITY OF LLANELLY HILL


BANNAU BRYCHEINIOG PARC CENEDLAETHOL  
BRECON BEACONS NATIONAL PARK

Llwybr Troed Presennol Ar Yr A465 Dynnu  
Existing Footway On A465 Removed


Gweler Fewnosodiad C and D  
See Inset C and D

Gweler Fewnosodiad F  
See Inset F


0 50 100 150 200  
GRADDFA/SCALE 1:2500 METRAU/METRES

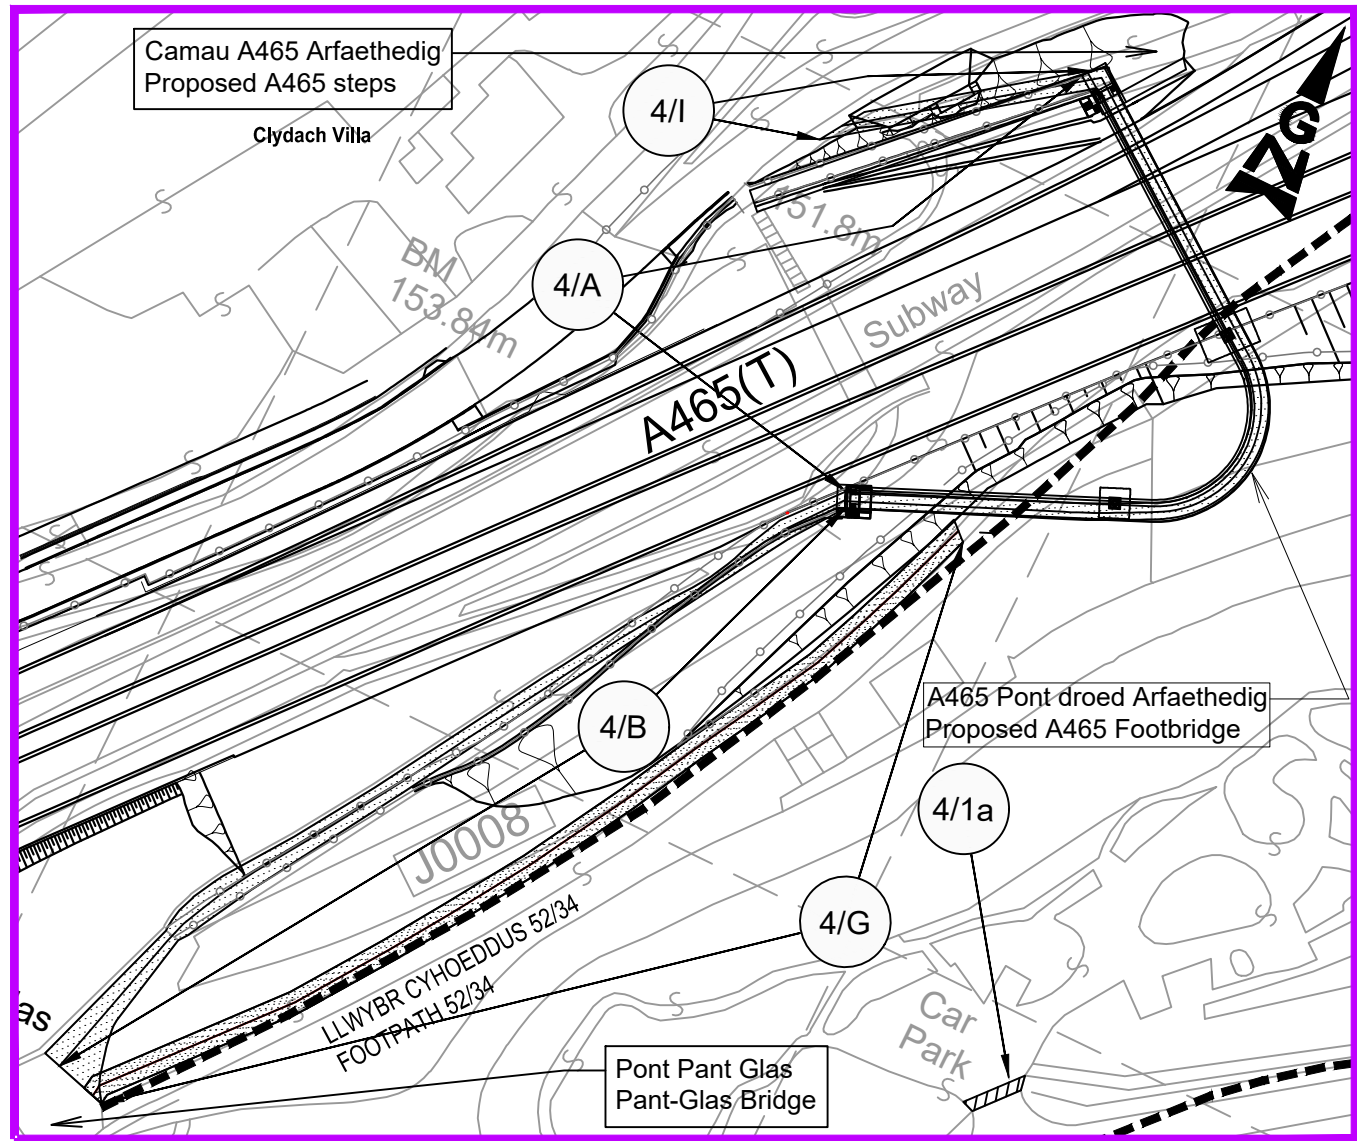


Mewnosiad A graddfa 1:1000  
Inset A Scale 1:1000

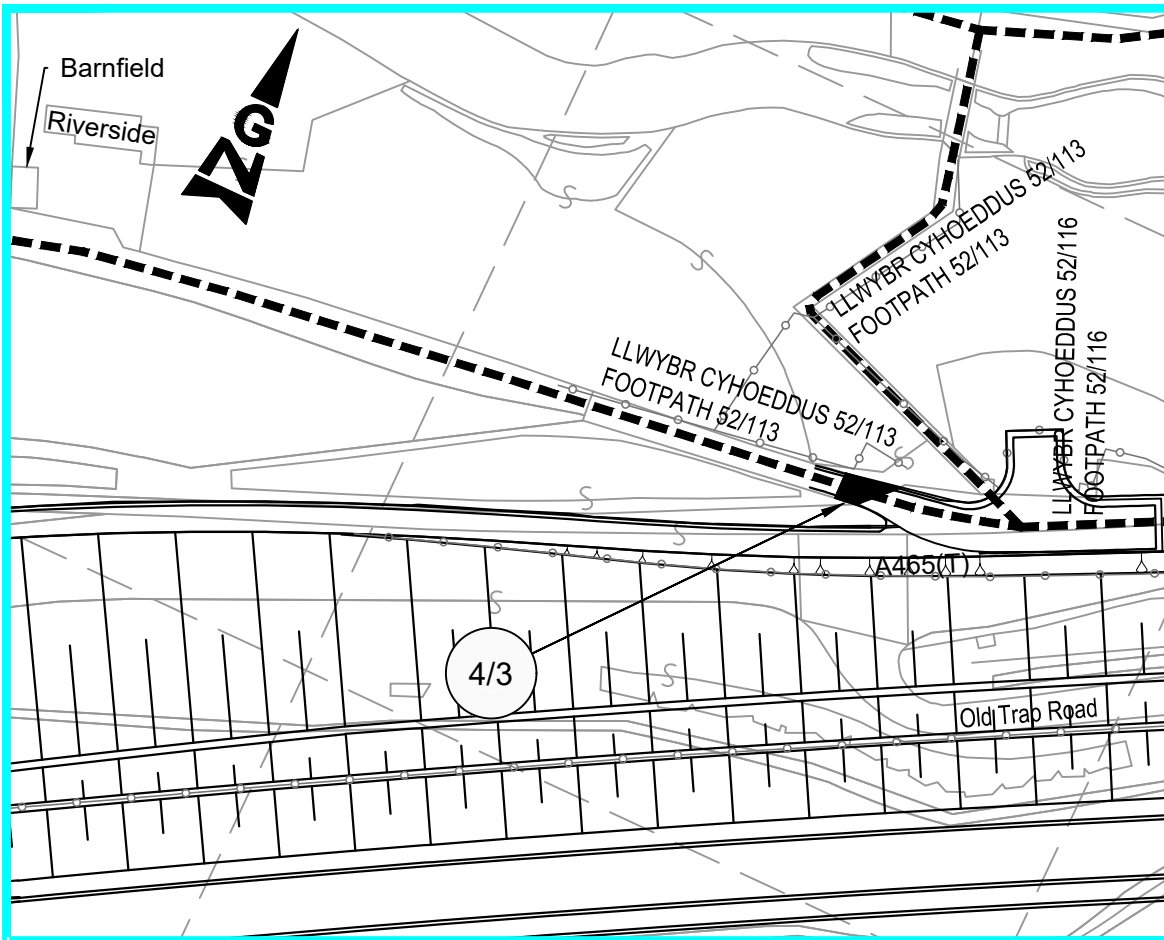

Mewnosiad C graddfa 1:1000  
Inset C Scale 1:1000

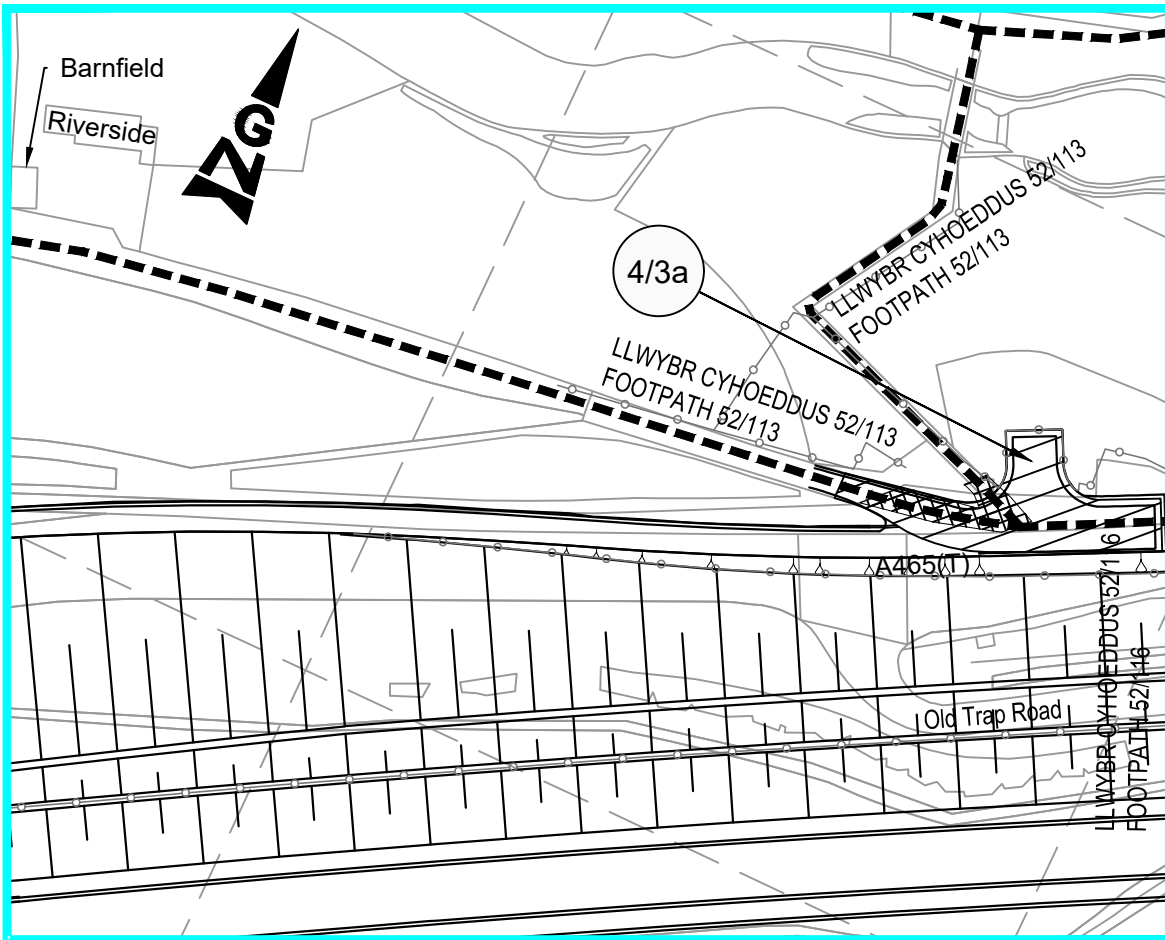


Mewnosiad D graddfa 1:1000  
Inset D Scale 1:1000

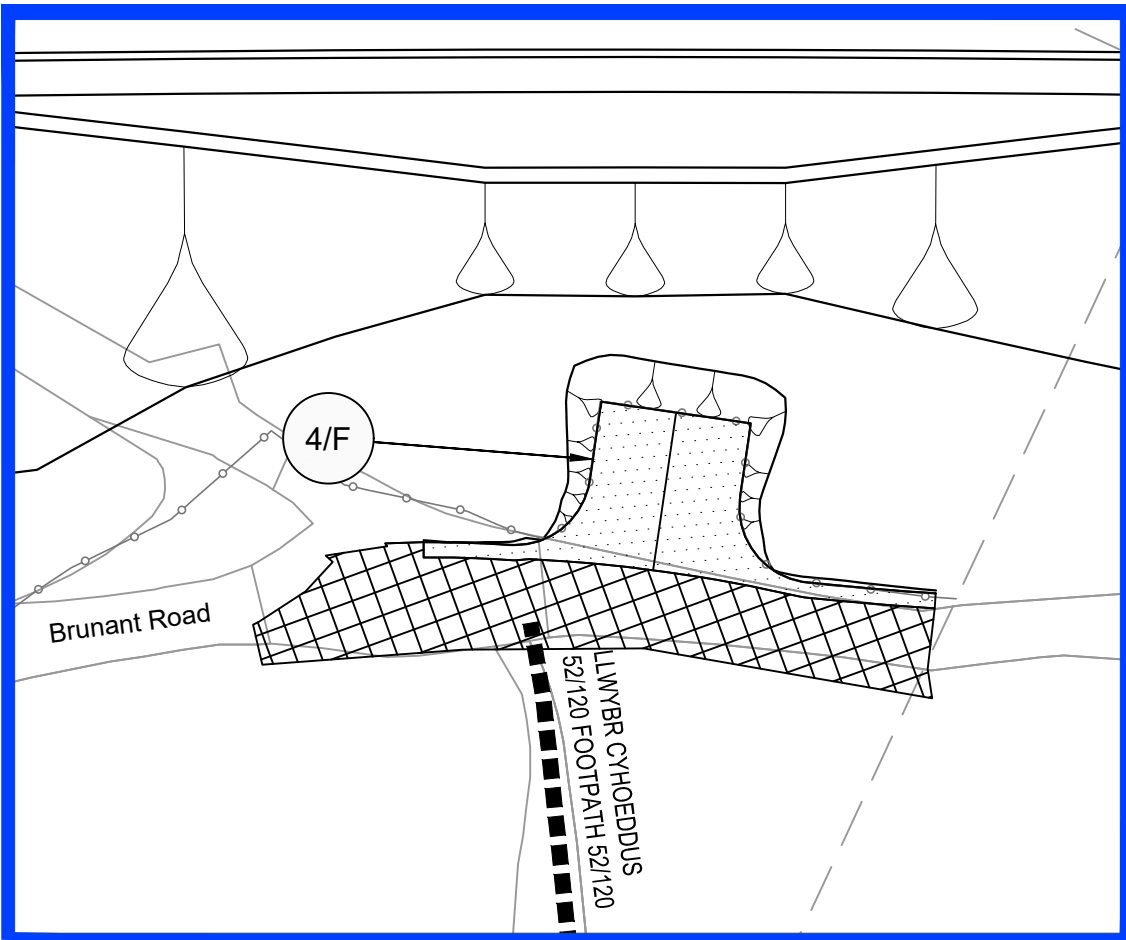

Mewnosiad E graddfa 1:500  
Inset E Scale 1:500

## CYNLLUN O'R LLEOLIAD LOCATION PLAN

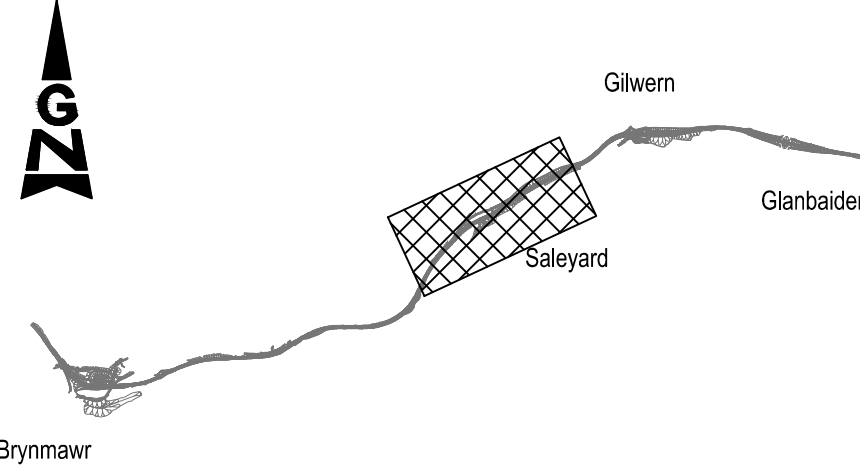

## NODIADAU ER GWYBODAETH: NOTES FOR INFORMATION:


- ..... Ffin Cyngor Tref a Chymuned  
Town and Community Boundary
- ~~~~~ Ffin Siroi  
County Boundary
- Ffin y briffordd  
Highway Boundary
- Ffordd Cyhoeddus  
Public Right of Way
- Enclosure numbers specific to the scheme
- Ffin Parc Cenedlaethol  
National Park Boundary

## LLWYBR Y GEFNFFORDD NEWYDD: ROUTE OF NEW TRUNK ROAD:

- Llwybr y gefnffordd newydd ar glawdd  
Route of new trunk road on embankment
- Llwybr y gefnffordd newydd mewn cloddiau  
Route of new trunk road in cutting

## ALLWEDD: KEY:

- A465(T) Y gefnffordd bresennol  
Existing trunk road
- Priffordd newydd  
New highway
- Priffordd i'w gwella  
Highway to be improved
- Priffordd yn cael ei chau  
Highway to be stopped up
- Mynedfa breifat newydd  
New private means of access
- Mynedfa breifat i'w chau i fyny  
Private means of access to be stopped up
- Priffordd Dros Dro  
Temporary Highway
- Cau Dros Dro  
Temporary Closure

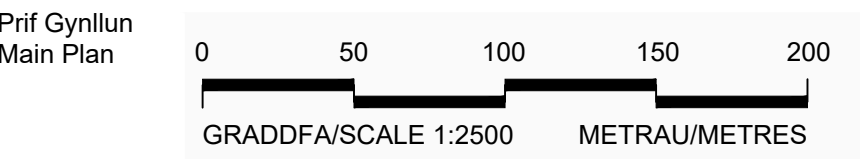

GORCHYMYN GORCHYMYN CEFNFFORDD  
CASTELL-NEDD I'R FENNI (YR A465) (DEUOLI O'R  
FENNI I HIRWAUN A'R FFYRDD YMUNO AC  
YMADAEL) A CHEFNFFORDD MAN I'R DWYRAIN  
O ABERCYNON I FAN I'R DWYRAIN O DDOWLAIS  
(YR A4060) A CHEFNFFORDD CAERDYDD I  
LANCONWY (YR A470) (FFYRDD CYSYLLTU)  
(GILWERN I FRYN-MAWR) (FFYRDD YMYL) 2014  
(AMRYWIO) 2025

THE NEATH TO ABERGAVENNY TRUNK ROAD  
(A465) (ABERGAVENNY TO HIRWAUN DUALLING  
AND SLIP ROADS) AND EAST OF ABERCYNON  
TO EAST OF DOWLAIS TRUNK ROAD (A4060)  
AND CARDIFF TO GLAN CONWY TRUNK ROAD  
(A470) (CONNECTING ROADS) (GILWERN TO  
BRYNMAWR) (SIDE ROADS) ORDER 2014  
(VARIATION) ORDER 2025

## CYNLLUN O'R SAFLE 4B SITE PLAN 4B