


Legend

Planning Development Boundary

- Powys
- Neath Port Talbot

P01.1	2020-09-01	KD	TK	RE
-------	------------	----	----	----

Issue	Date	By	Chkd	Appd
-------	------	----	------	------

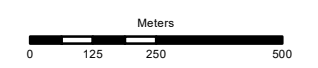

ARUP

4 Pierhead Street
Cardiff CF10 4QP
Tel +44 29 2047 3727 Fax +44 29 2047 2277
www.arup.com

Client



Llywodraeth Cymru
Welsh Government


Job Title
Global Centre of Rail Excellence

Figure Title
SITE LOCATION PLAN (POWYS)

Scale at A3
1:15,000

Job No 264904	Drawing Status Preliminary
-------------------------	--------------------------------------

Drawing No Figure 1.1	Issue P01.1
---------------------------------	-----------------------

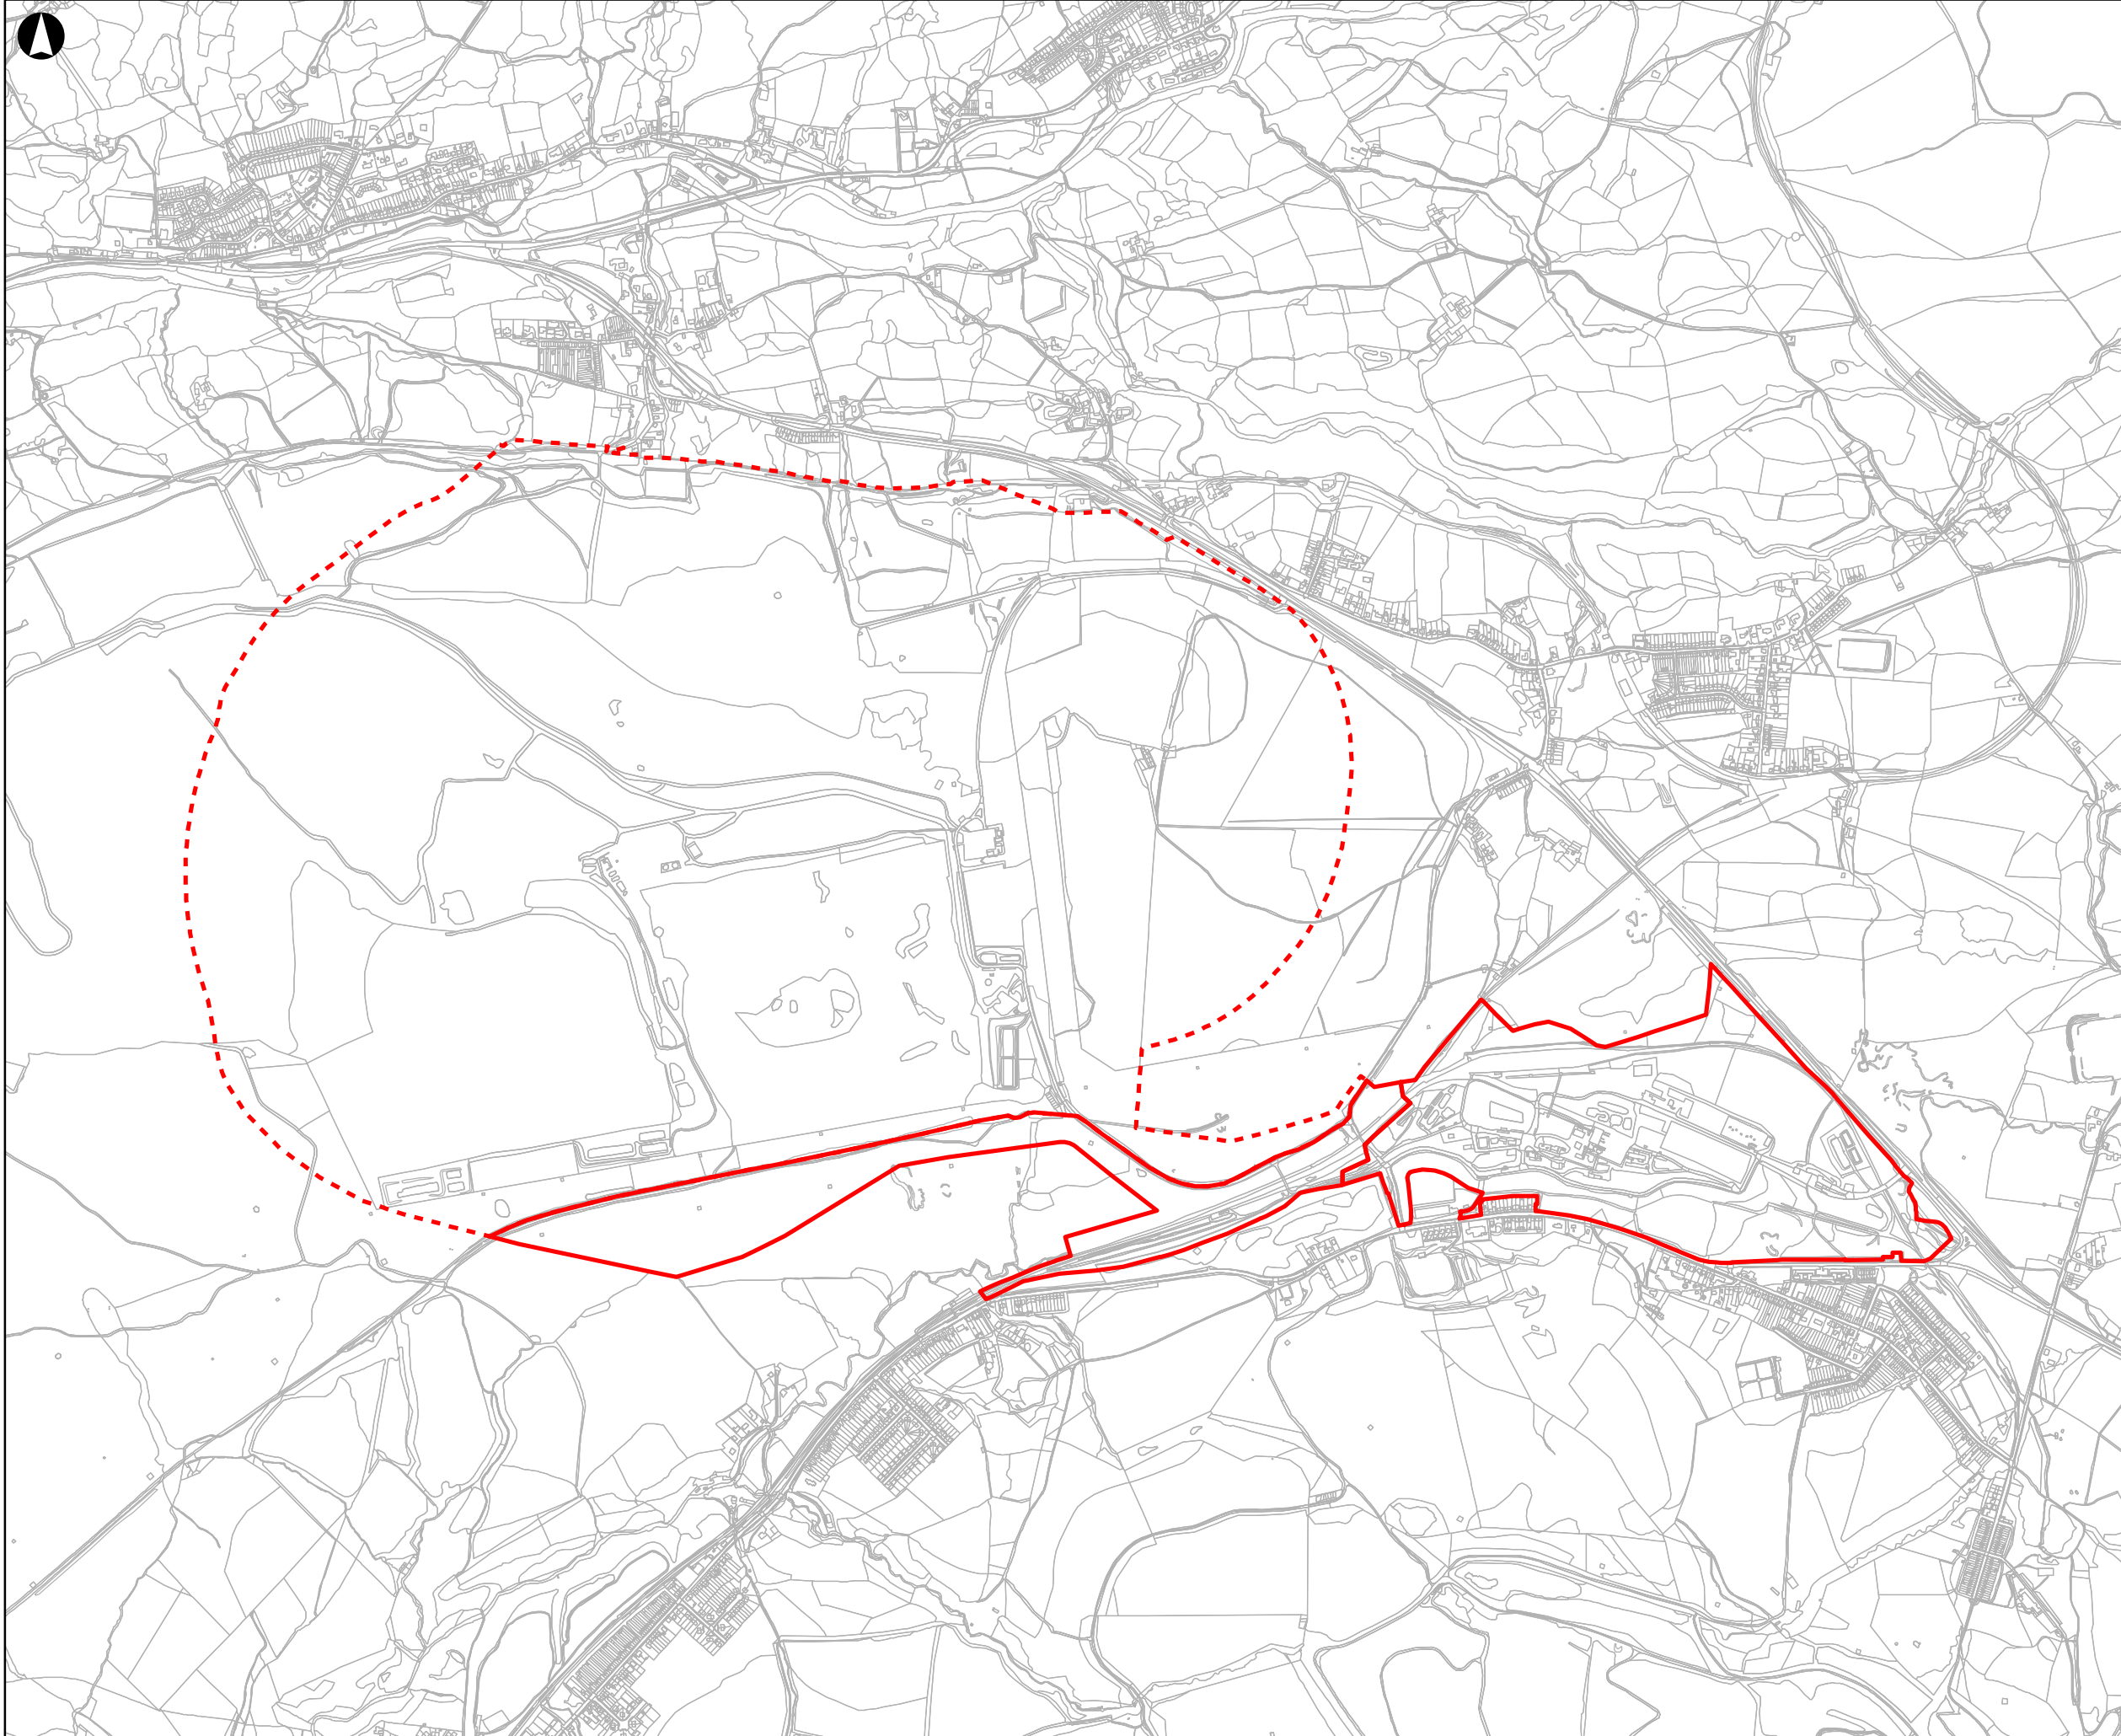


Legend

Planning Development Boundary

- Neath Port Talbot
- Powys

P01.1	2020-09-01	KD	TK	RE
-------	------------	----	----	----

Issue	Date	By	Chkd	Appd
-------	------	----	------	------

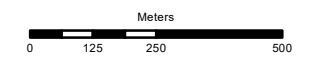

ARUP

4 Pierhead Street
 Cardiff CF10 4QP
 Tel +44 29 2047 3727 Fax +44 29 2047 2277
 www.arup.com

Client



Llywodraeth Cymru
 Welsh Government

Job Title
Global Centre of Rail Excellence

Figure Title
**SITE LOCATION PLAN
 (NEATH PORT TALBOT)**

Scale at A3
1:15,000

Job No 264904	Drawing Status Preliminary
-------------------------	--------------------------------------

Drawing No Figure 1.1	Issue P01.1
---------------------------------	-----------------------