

EIA Cumulative Impact Assessment

- ★ EIA Not Required
- ★ Conditional Consent
- ★ Planning Permission Granted Subject to S106
- ★ No Decision
- ★ Outline Permission
- STMP: Section 4: Welshpool to Newtown
- STMP: Section 5: Newtown to SSA B South
- STMP: Section 6: Newtown to SSA C
- Via Vastry
- Wind farm access road P/2010/1028
- proposed areas of work
- Llandinam 132kv Grid generation 'indicative' route


© Crown Copyright and database right 2014. Ordnance Survey 100021874. Welsh Government.
 © Hawlfraint a hawliau cronfa ddata'r Goron 2014. Rhif Trwydded yr Arolwg Ordans 100021874.



Job Title
 A483/A489
 Newtown Bypass

Drawing Title
 Environmental Statement
 Assessment of Cumulative Effects
 Plans and Projects Considered
 Sheet 1 of 2

Date	OCT 2014	Drawn by	JB
Scale at A3	NTS	Checked	MB
Drawing Status	FINAL	Approved	JW
Job No	60597	Figure No	15a
		Issue	-

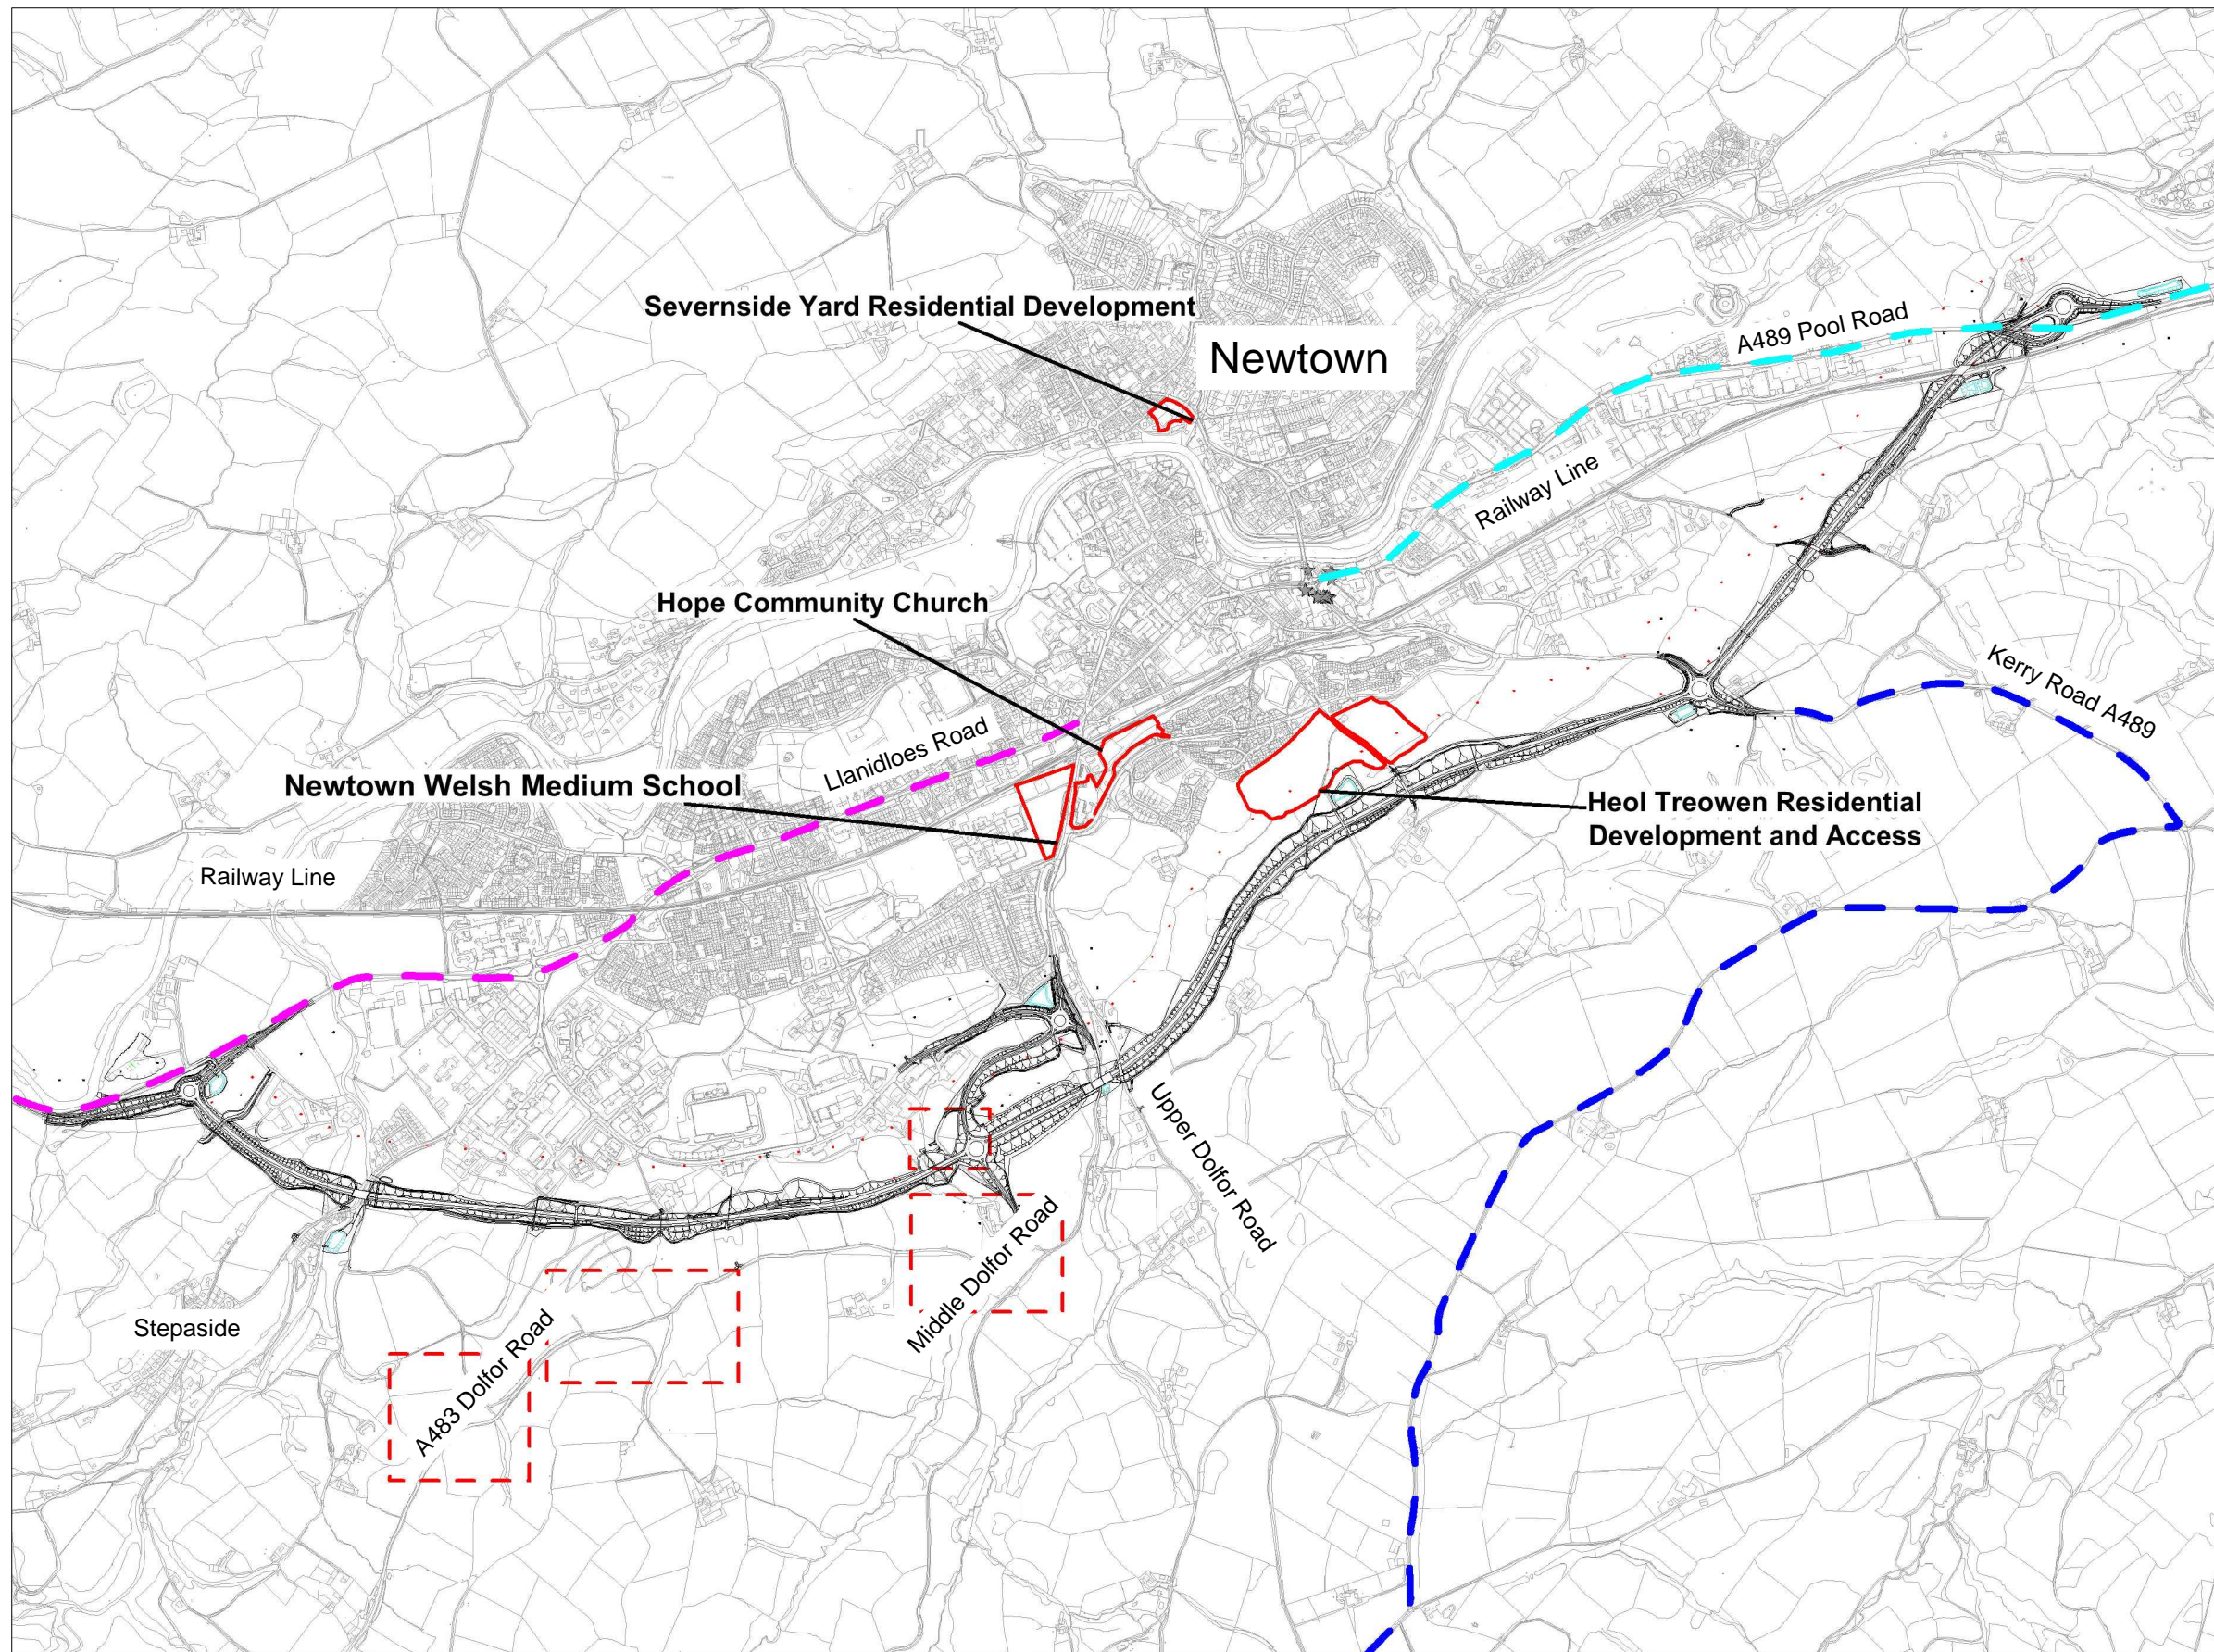

EIA Cumulative Impact Assessment

- ★ EIA Not Required
- ★ Conditional Consent
- ★ Planning Permission Granted Subject to S106
- ★ No Decision
- ★ Outline Permission
- STMP: Section 4: Welshpool to Newtown
- STMP: Section 5: Newtown to SSA B South
- STMP: Section 6: Newtown to SSA C Via Vastry
- Wind farm access road P/2010/1028 proposed areas of work
- Llandinam 132kv Grid generation 'indicative' route

© Crown Copyright and database right 2014. Ordnance Survey 100021874. Welsh Government.
 © Hawifraint a hawliau cronfa ddata'r Goron 2014. Rhif Trwydded yr Arolwg Ordnans 100021874.



Job Title
 A483/A489
 Newtown Bypass

Drawing Title
 Environmental Statement
 Assessment of Cumulative Effects
 Plans and Projects Considered
 Sheet 2 of 2

Date	OCT 2014	Drawn by	JB
Scale at A3	NTS	Checked	MB
Drawing Status	FINAL	Approved	JW
Job No	60597	Figure No	15b
		Issue	-