



Llywodraeth Cymru  
Welsh Government

Llywodraeth Cymru / Welsh  
Government


## A487 New Dyfi Bridge

Environmental Statement –  
Volume 3: Appendix 15.1

### Existing Highway Drainage

Final Issue | September 2017



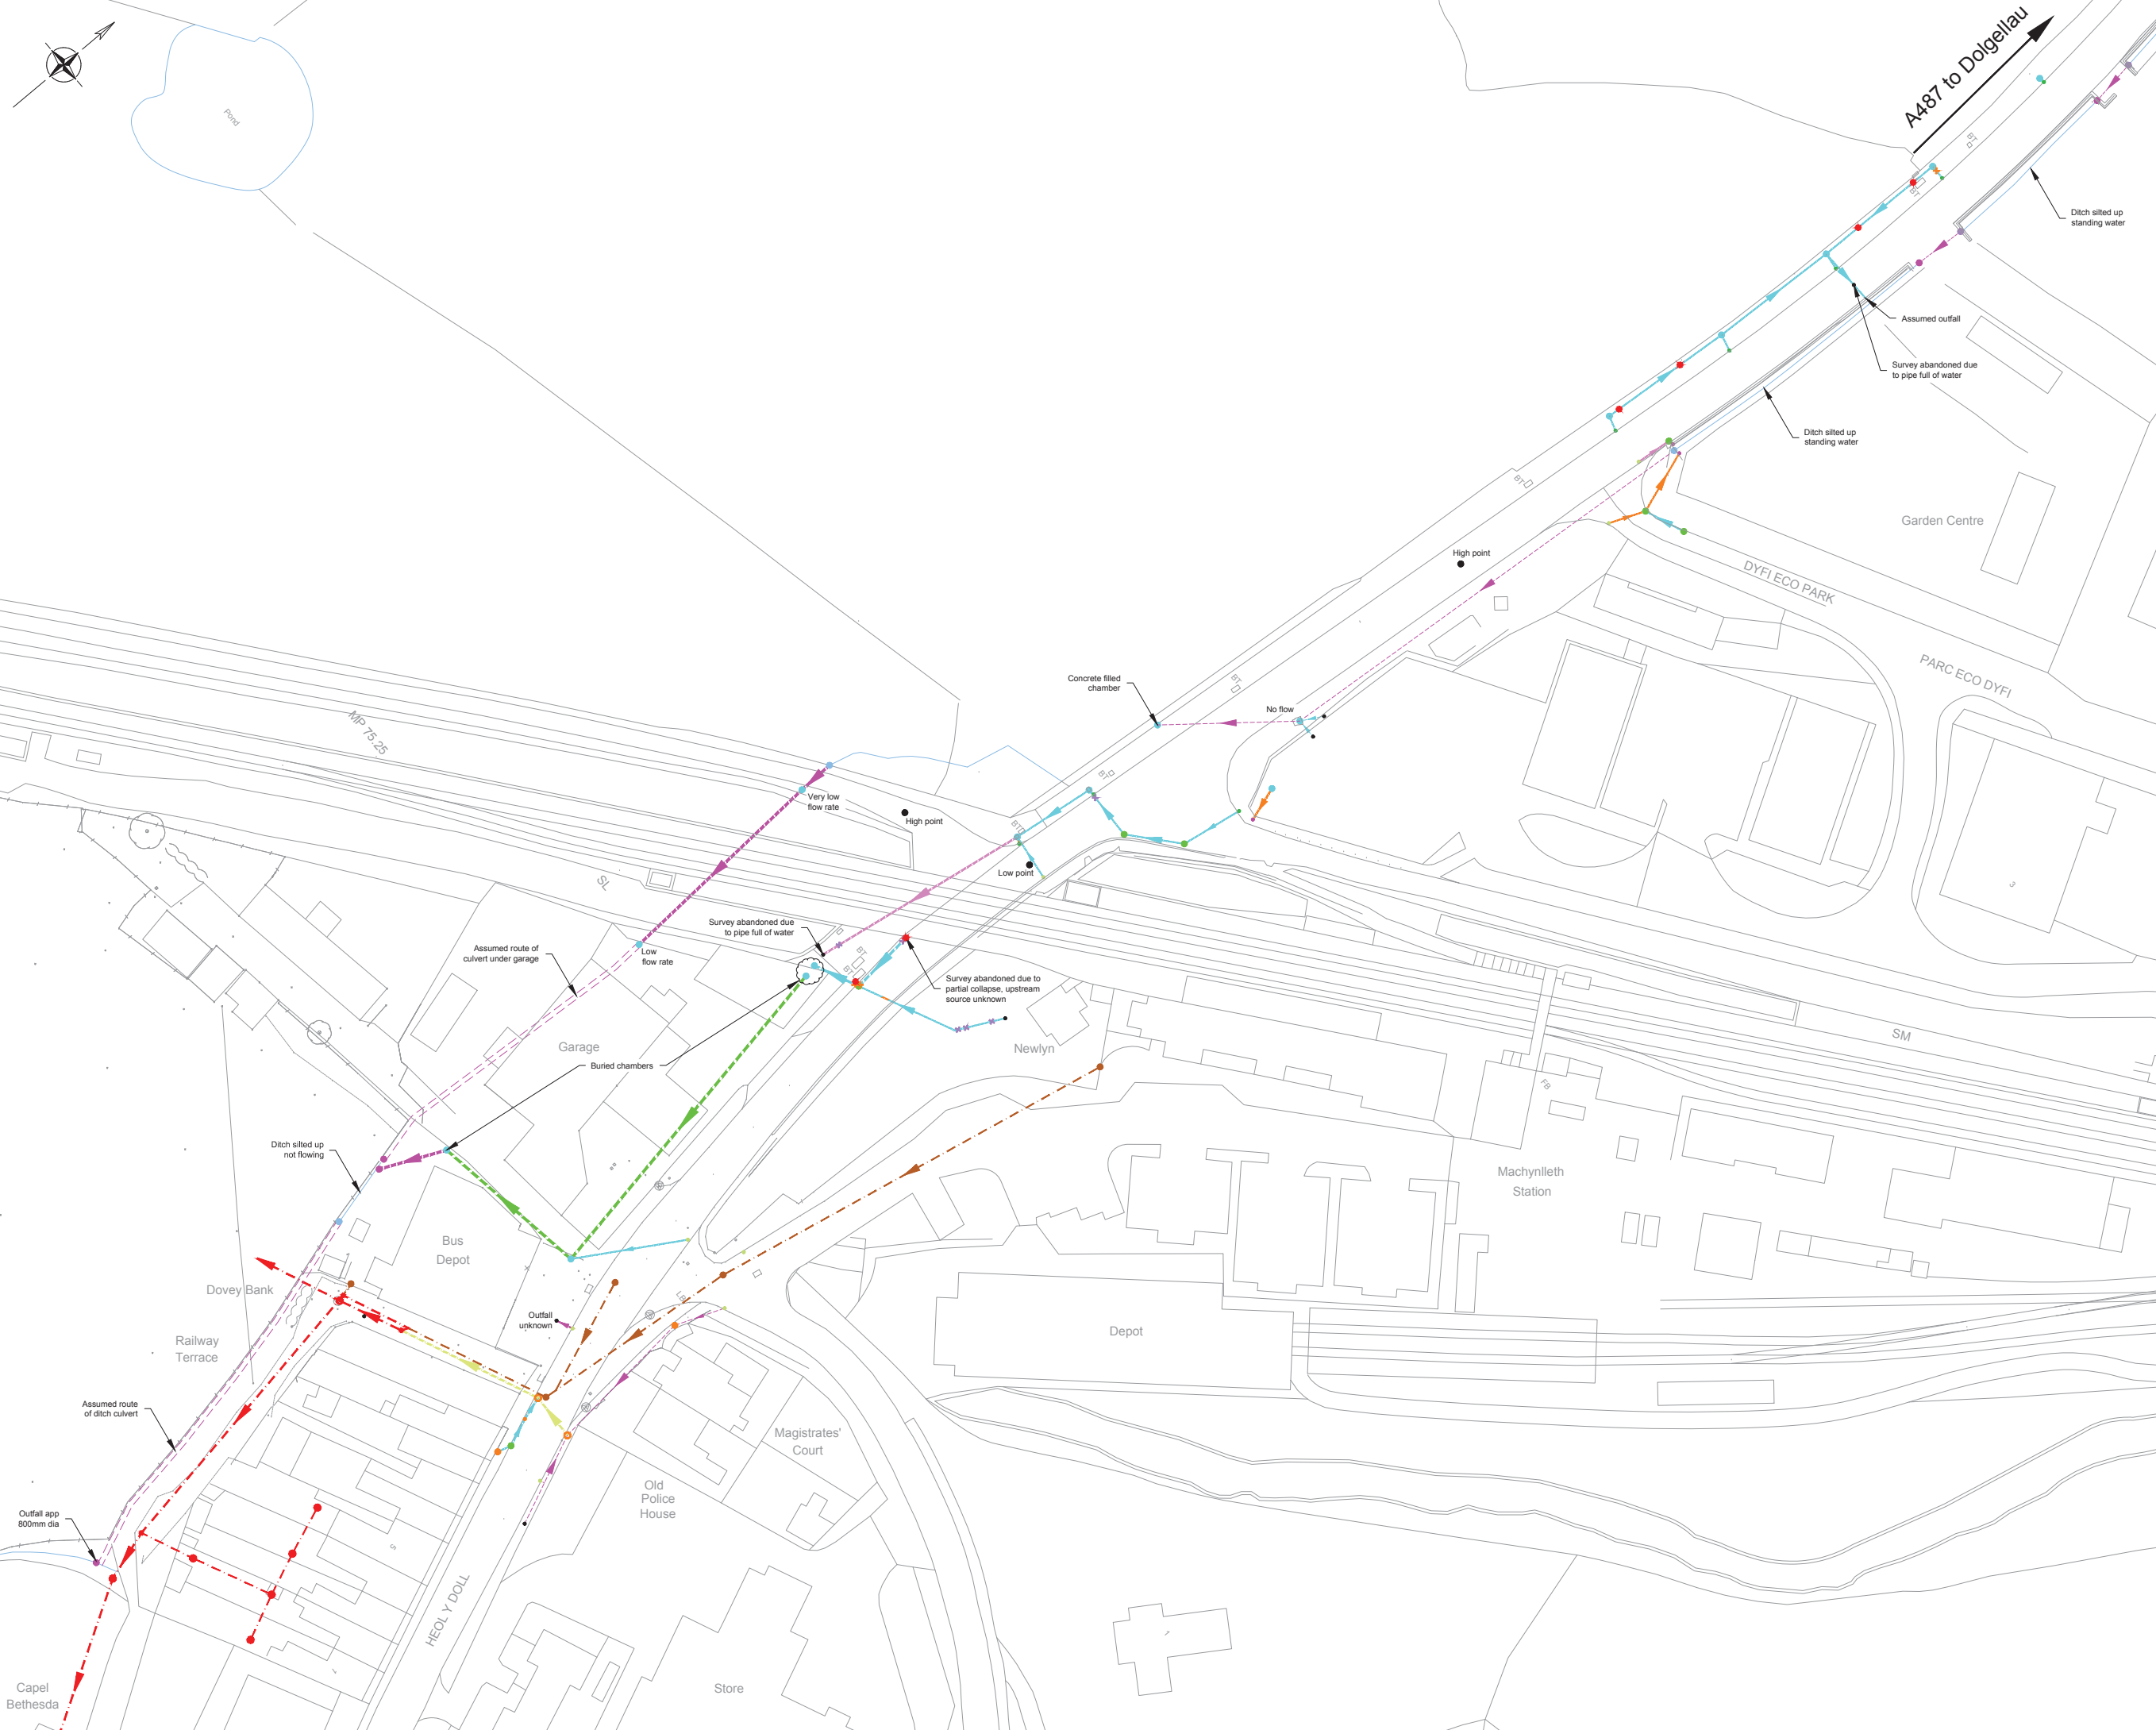

This drawing should not be scaled and any dimensions verified on site.  
 All dimensions are in millimetres unless otherwise stated.  
 CWIC is the Central Wales Infrastructure Collaboration project between Powys County Council and Ceredigion County Council and all copyrights are vested in each respective Authority.  
 This drawing is the property of CWIC Engineering Design Services and is issued on the condition that it is not copied, reproduced, retained or disclosed to any unauthorised person, either wholly or in part without the consent in writing of CWIC Engineering Design Services.  
 © Headware v Cocon a hawlas corora ideala 2013 Awding Odrann  
 100024419 (Cyngor Sir Ceredigion) & 100025371 (Cyngor Sir Powys)  
 © Crown copyright and database rights 2013 Ordnance Survey  
 100024419 (Ceredigion County Council) & 100025371 (Powys County Council)

Notes

- Key**
- Surface Water
  - Side entry gully / gully with grate
  - Catchpit / catchpit with grated cover
  - Manhole / manhole with grated cover
  - Headwall inlet
  - Piped inlet
  - Piped outlet
  - Vitrified Clay
  - Fibre Cement
  - Polyvinyl Chloride
  - Concrete
  - Unknown material
- DCWW**
- Surface water vitrified clay
  - Sewerage
  - Combined
- Defects**
- Fractures
  - Hole
  - Collapse

Rev	Date	Description	By
Amendments			

Cyngor Sir POWYS  
 County Council

Cyngor Sir CEREDIGION  
 County Council

**C.W.I.C**  
 Central Wales Infrastructure Collaboration  
**Engineering Design Services**  
 CWIC Engineering Operations Manager : Steve Davies  
 Engineering Design Services Manager : John Edwards  
 Tel 01545 572572 Fax 01545 572589  
[tpw@ceredigion.gov.uk](mailto:tpw@ceredigion.gov.uk)

North Area Office  
 South Area Office  
 West Area Office  
 East Area Office

**Project**  
 A487 Fishguard to Bangor Trunk Road  
 Flood Alleviation at Heol-Y-Doll Rail Bridge

**Drawing Title**  
 Layout of Existing Drainage

Drawn by: CRG	Checked by:	Scale at A1
Date: August 2013		1:500
Project Number: 1286	Drawing Number: M01_01	Revision:

Drawing Filename : Base-drainage2-adj018.dwg  
 Last saved : 12/08/2013