



SECTION 9:
Newport Docks Junction - Chainage 8900.00
Scale 1:500 @ A1

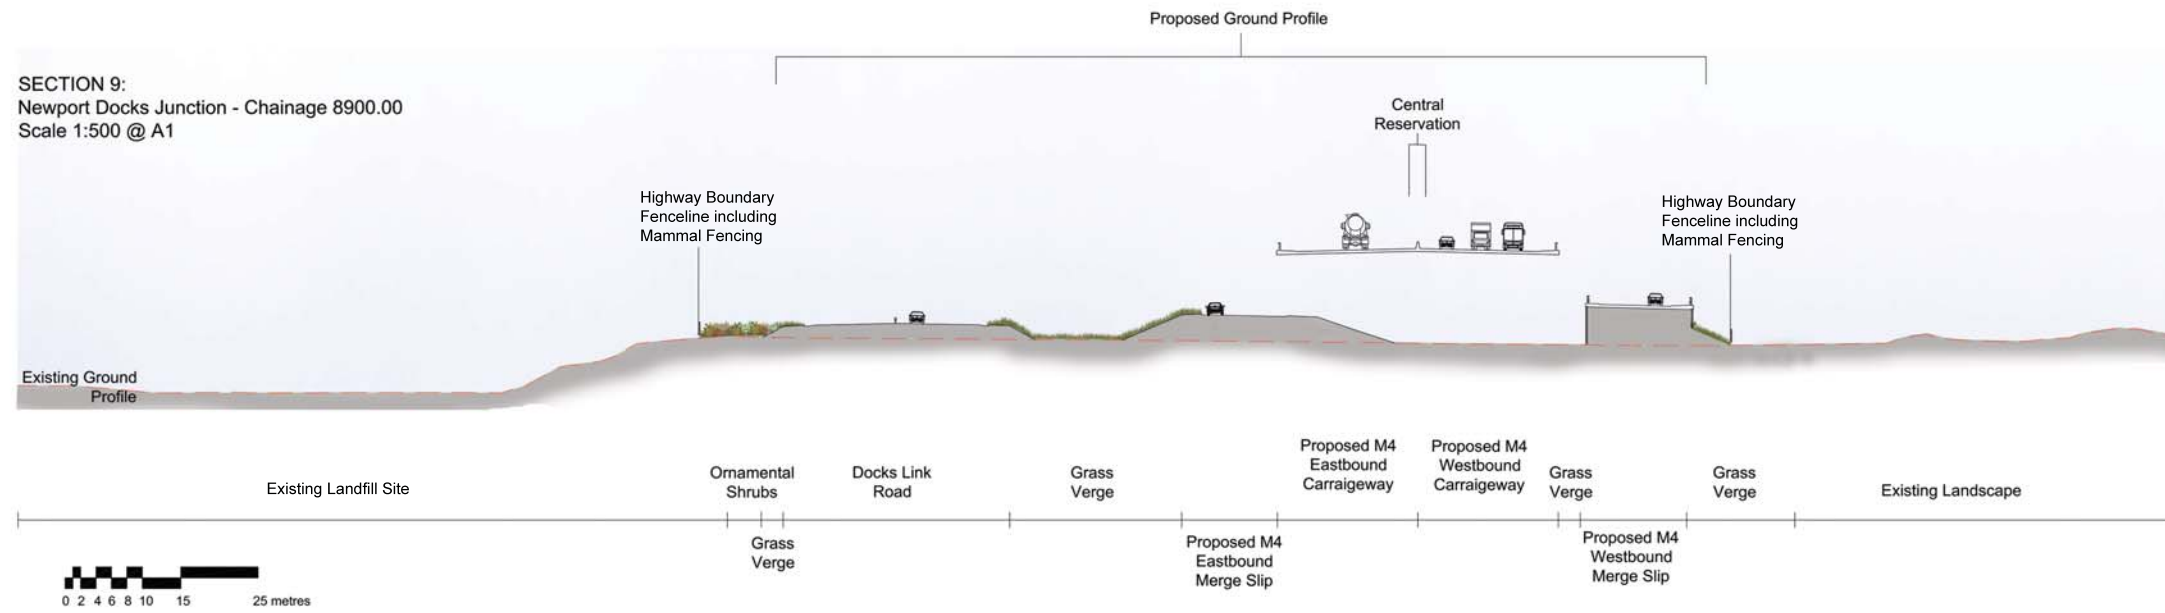

SECTION 10:
Newport Docks Link Road
Scale 1:500 @ A1

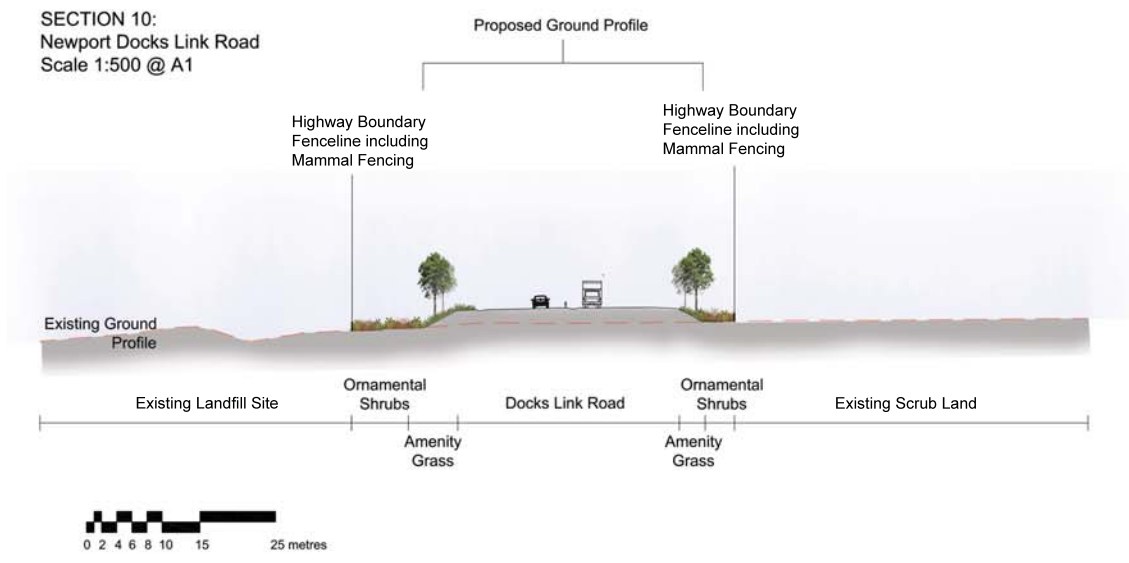

Notes //
For location of indicative sections refer to ES Chapter 2, Figures 2.6 a-p Environmental Masterplans



ENVIRONMENTAL STATEMENT SUPPLEMENT

New Section of Motorway
Indicative Landscape Sections
Sheet 5 of 13

Figure: SR2.7e	Revision: ISSUE 3
Date: December 2016	Status: At Issue
Drawn: ERM	Checked: NJR
Scale: 1:500 @ A1 1:250 @ A3	

© Crown copyright and database right 2016. Ordnance Survey 100021874. Welsh Government.
© Hawffraint a hawliau cronfa ddata'r Goron 2016. Rhif Trwydded yr Arolwg Ordnans 100021874.
dwg ref:

O:\8235 M4 Newport Relief Motorway\Tech\Drawings\8235-0391-01.dwg Ordnance Survey data © Crown copyright and database right 2015