
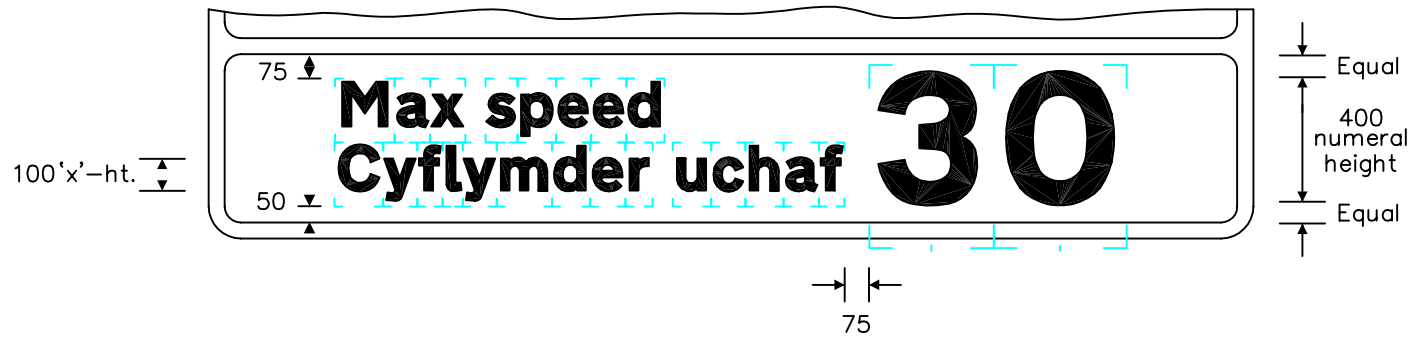


Notes: -

1. The legend is from the Transport Heavy alphabet at the 'x'-heights shown.
2. The outlines of the tiles do not form part of the sign.
3. The colours are as follows: -  
 Legend, border & panel divider ——— Black  
 Background ——— Yellow
4. The illumination of the sign must accord with the requirements of the current 'Traffic Signs Regulations and General Directions'.
5. The order of languages may be reversed if required.
6. All dimensions are given in millimetres.

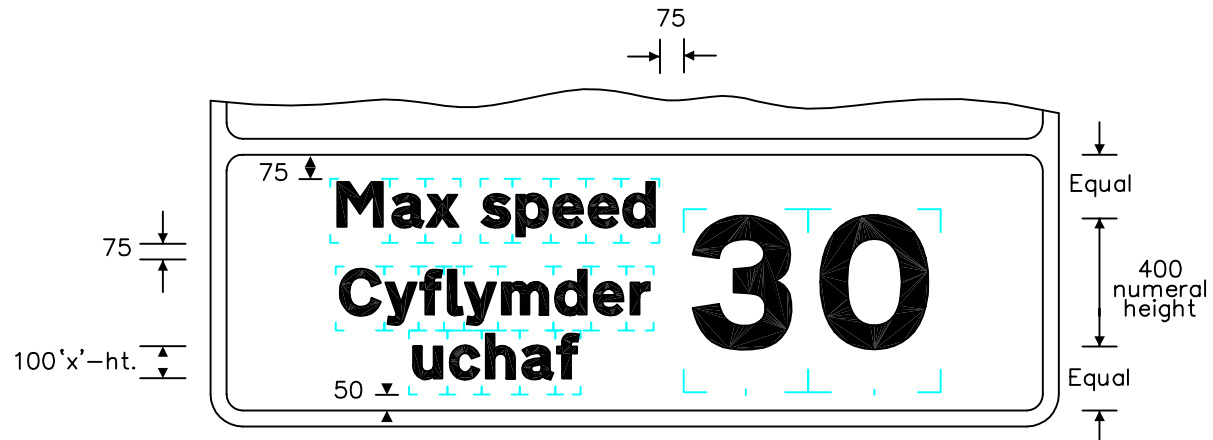

REVISIONS	
1. Dims. amended, no. chgd. from WBM 951.5	14.2.97
2. Legend amended	13.8.03
3. Notes amended	21.12.06
Before using this drawing, confirm with RNM3 Division that it has not been superseded.	
Drn. A.T.I.	Appd.
Chkd.	Appl. date 17.12.91
Issue: 21.12.06	
Scale: Photo-reduced	
Title Road Works Signs	
ADVISORY TEMPORARY MAXIMUM SPEED (Alternative types)	
WELSH ASSEMBLY GOVERNMENT	
Drwg. no.	WAG/P 7275