



NMWTRA is the North and Mid Wales Trunk Road Agent. This drawing is the property of NMWTRA and is issued on the condition that it is not copied, reproduced, retained or disclosed to any unauthorised person, either wholly or in part without the consent in writing of CMWIC Engineering Design Services.

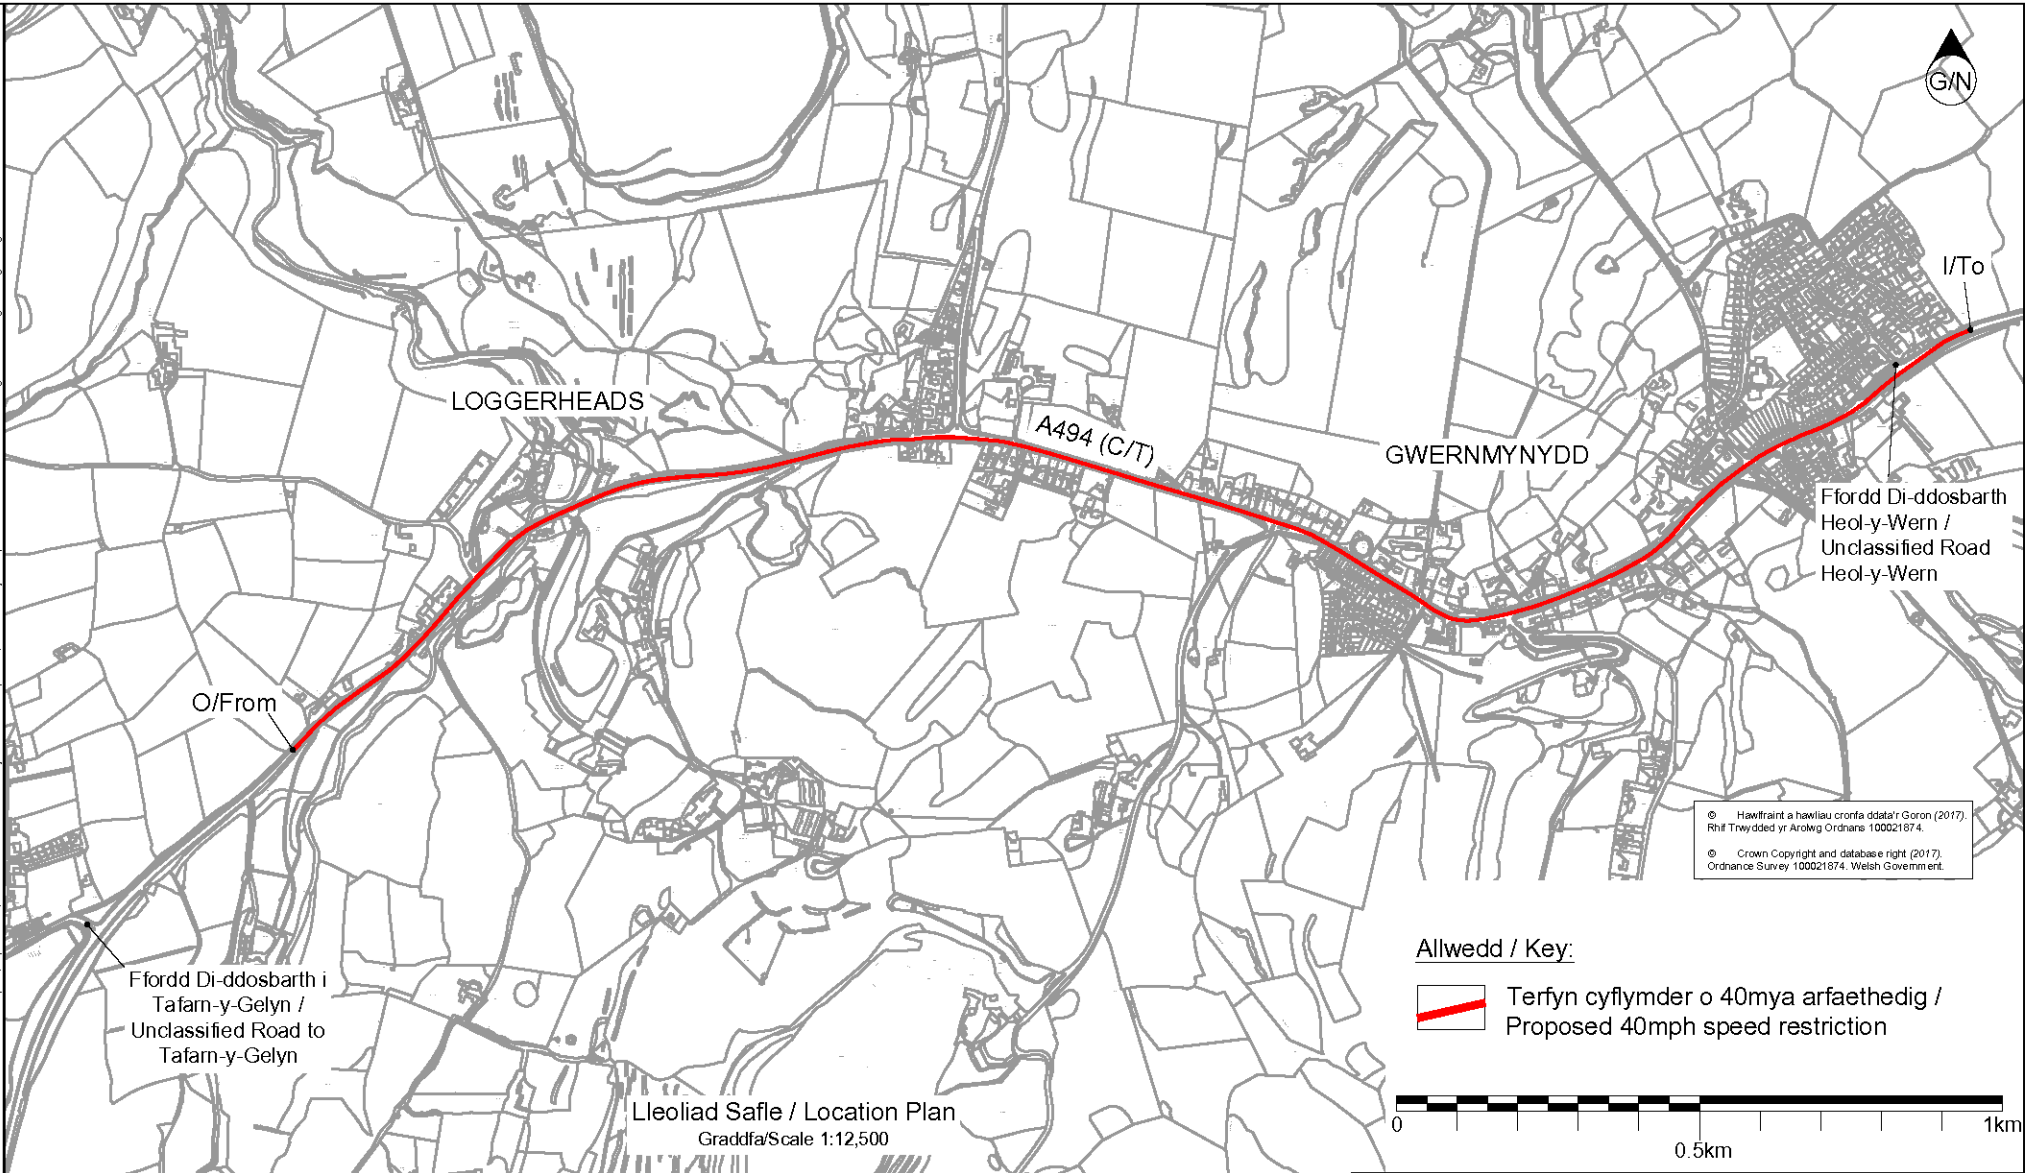

© Havfrenit a hawliau cronfa ddata'r Goron (2017).
 Rhif Trwy ddedd yr Arolwg Ordnance 100021874.
 © Crown Copyright and database right (2017).
 Ordnance Survey 100021874. Welsh Government.

Allwedd / Key:

Terfyn cyflymder o 40mya arfaethedig /
 Proposed 40mph speed restriction

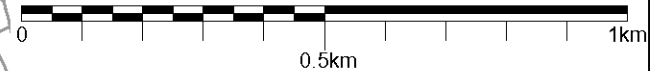

Lleoliad Safle / Location Plan
 Graddfa/Scale 1:12,500



Asiant Cefnffyrdd Gogledd a Chanolbarth Cymru
North & Mid Wales Trunk Road Agent



Yn gweithio ar ran
Llywodraeth Cymru
 Working on behalf of
Welsh Government

Project	A494 Loggerheads i/to Gwernymynydd, Sir Ddinbych/Denbighshire Terfyn Cyflymder 40mya / 40mph Speed Limit
Drawing Title	Cyfyngiad Traffig Parhaol / Permanent Traffic Restriction

Drawn by : C. Bayley	Checked by : I. Tegid	Scale at A4
Date : Goffennaf/July 2018		1:12,500
Project Number	Drawing Number	Revision
16/NM/CCS/048	PO/1	
Drawing Filename : - A494 Gwernymynydd to Loggerheads		This drawing should not be scaled. All dims are in millimetres unless otherwise stated
Last saved : - 05/07/2018		