



Atgynhychyd a fop yr Arolwg Ordnans gyda charidod Rheolwr Gwasg a Mawrhyds.
 © Hawffrwynt y Goron a hawliau cronfa ddata
 Mae atgynrchu heb awdurdod yn torri hawffrwynt
 y Goron a gall arwain at enbyd neu achos ailfi.
 Reproduced from the Ordnance Survey mapping with the
 permission of the Controller of Her Majesty's Stationary Office.
 © Crown copyright and database rights
 Unauthorised reproduction infringes Crown copyright and
 may lead to prosecution or civil proceedings.
 Cyngor Gwynedd - 100023387 - 2017

PENRHYNDEUDRAETH

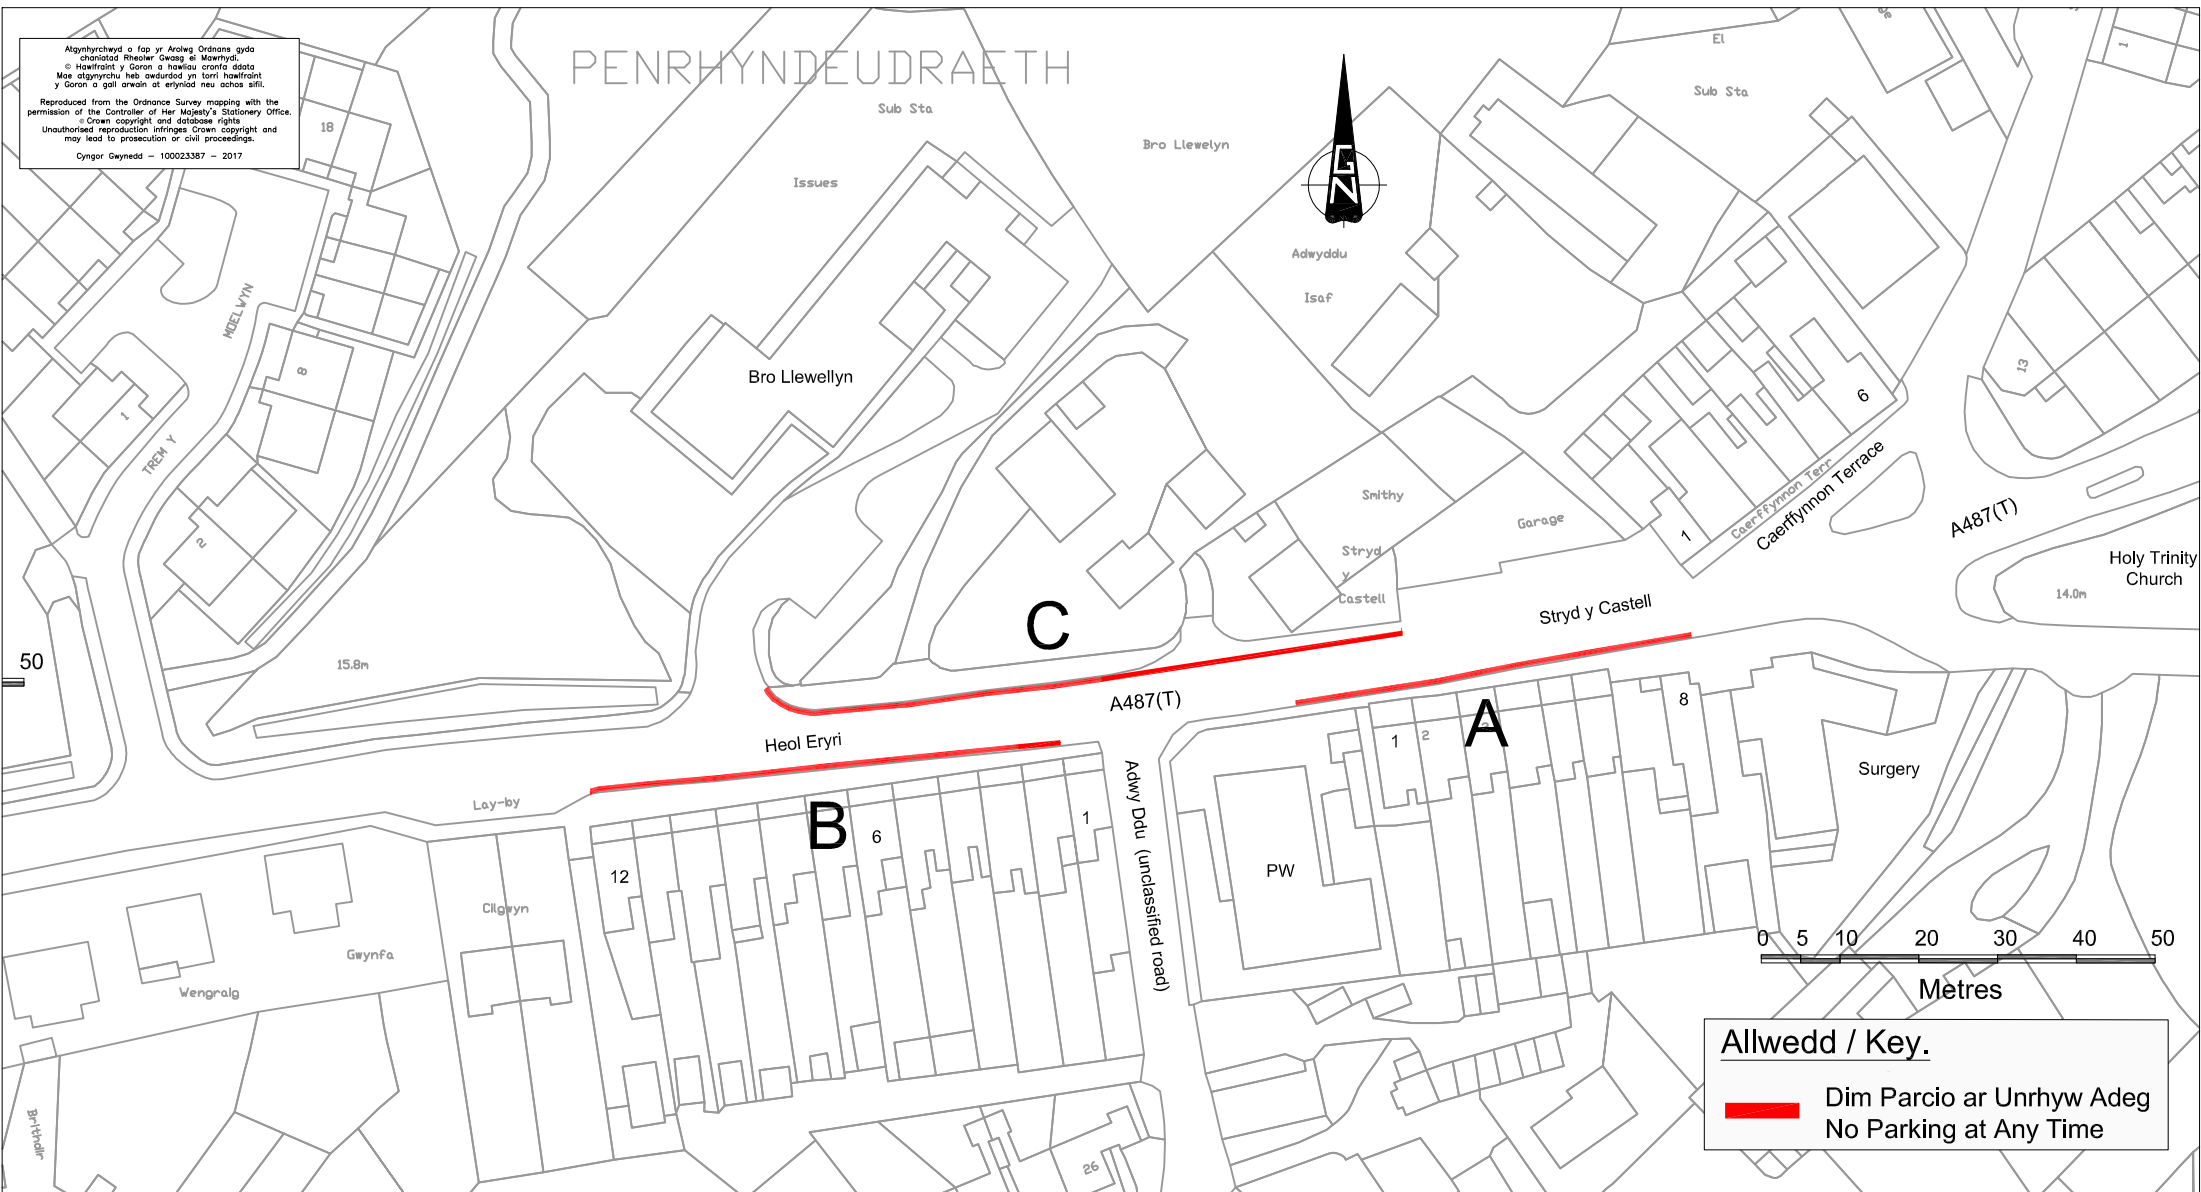

Allwedd / Key.

 Dim Parcio ar Unrhyw Adeg
 No Parking at Any Time

CYNLLUN / SCHEME :
A487(T) Penrhyndeudraeth

DARLUNWYD GAN : DRAWN BY :	PT	DYDDIAD DARLUNWYD : DATE DRAWN :	HYD.-OCT.2017
GWIRIWYD GAN : CHECKED BY :	JSL	DYDDIAD GWIRIWYD : DATE CHECKED :	HYD.-OCT.2017

TEITL LLUNIAD / DRAWING TITLE :
**Stryd y Castell a Heol Eryri - Gwaharddiadau Parcio Arfaethedig
 Castle Street and Eryri Terrace - Proposed Parking Restrictions**

Taflen Sheet	1 of 1	GRADDFEYDD : SCALES :	1:1000@A4
Rhif Lluniad Drawing No.		6112/RM/001	
		CYWI REV	D

Asiant Cefnffyrdd Gogledd a Chanolbarth Cymru
 North & Mid Wales Trunk Road Agent

YGC

CYNGOR GWYNEDD
 COUNCIL