
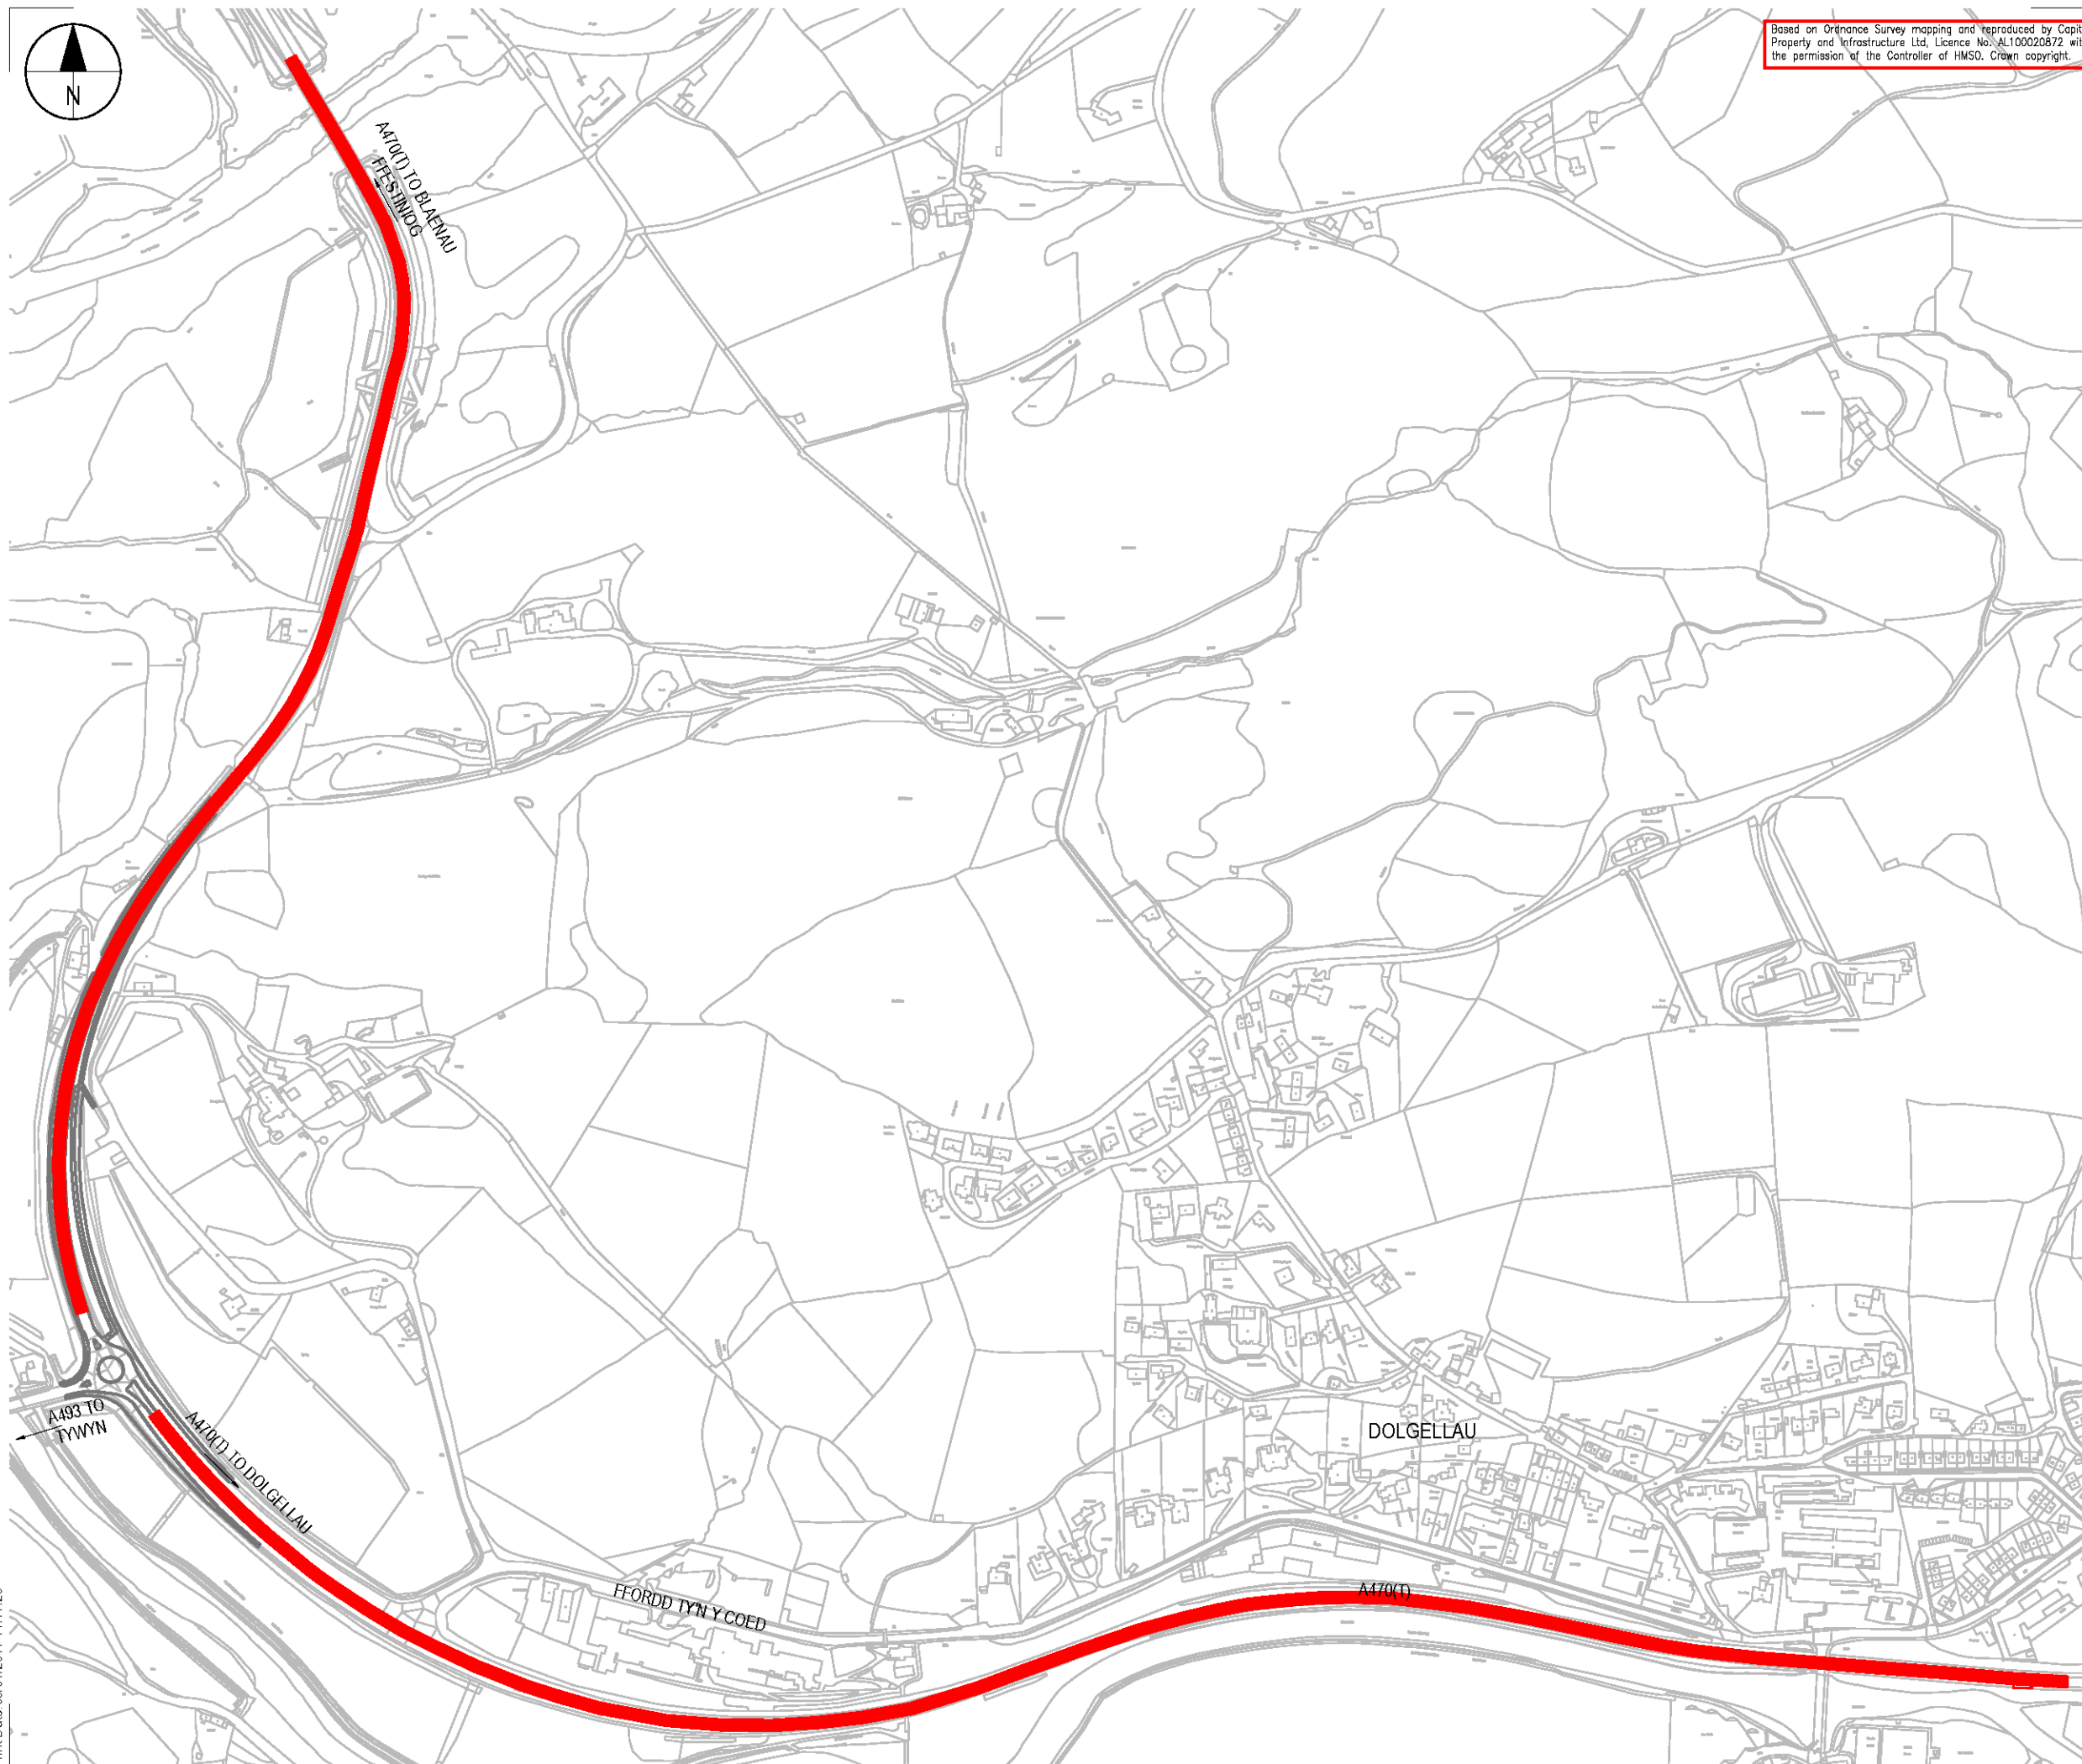


Based on Ordnance Survey mapping and reproduced by Capita Property and Infrastructure Ltd, Licence No. AL100020872 with the permission of the Controller of HMSO. Crown copyright.

KEY
 EXTENT OF 50mph SPEED LIMIT



P2	GRJ	SLW	WDR	ISSUED FOR COMMENTS	05/01/2017
P1	ST	SLW	WDR	ISSUED FOR COMMENTS	11/10/2016

Rev	Drawn	Chk'd	App'd	Description	Date
-----	-------	-------	-------	-------------	------

Purpose of Issue
S2 - FIT FOR INFORMATION

Classification
COMMERCIAL IN CONFIDENCE

Client
 **Asiant Cefnffyrdd Gogledd a Chanolbarth Cymru**
North & Mid Wales Trunk Road Agent

Project
**A470/A493 ROUNDABOUT
JUNCTION IMPROVEMENTS
DOLGELLAU**

Drawing
**PERMANENT TRAFFIC ORDER
A470 TRUNCK ROAD**

Scale @ A3	Drawn	Checked	Approved
1:5000	GRJ	SLW	WDR

Project No.	Date
CS085038	11/10/2016

Drawing Identifier	BS1192 Compliant
Project - Originator - Zone - Level - File Type - Role - Number	rev
RBT-CAP-00-TTM-DR-C-0002	P2

CAPITA
Property and Infrastructure
Bryn Eirias, Abergale Road, Colwyn Bay, North Wales LL29 8BY - 01492 510 200
www.capitaproperty.co.uk
Capita Property and Infrastructure Ltd.

Print Date: 05/01/2017 11:17:26