


NOTES

1. This drawing should only be read in relation to subject of the title. Other information shown on drawing is to be considered indicative only. Reference should be made to appropriate drawing series for other information.
 2. Do not scale from this drawing.

KEY

- Proposed A470 40mph speed limit extents.
- Proposed Side road 40mph speed limit extents.
- Existing lay-by
- Existing terminal sign locations (30mph/NSL)

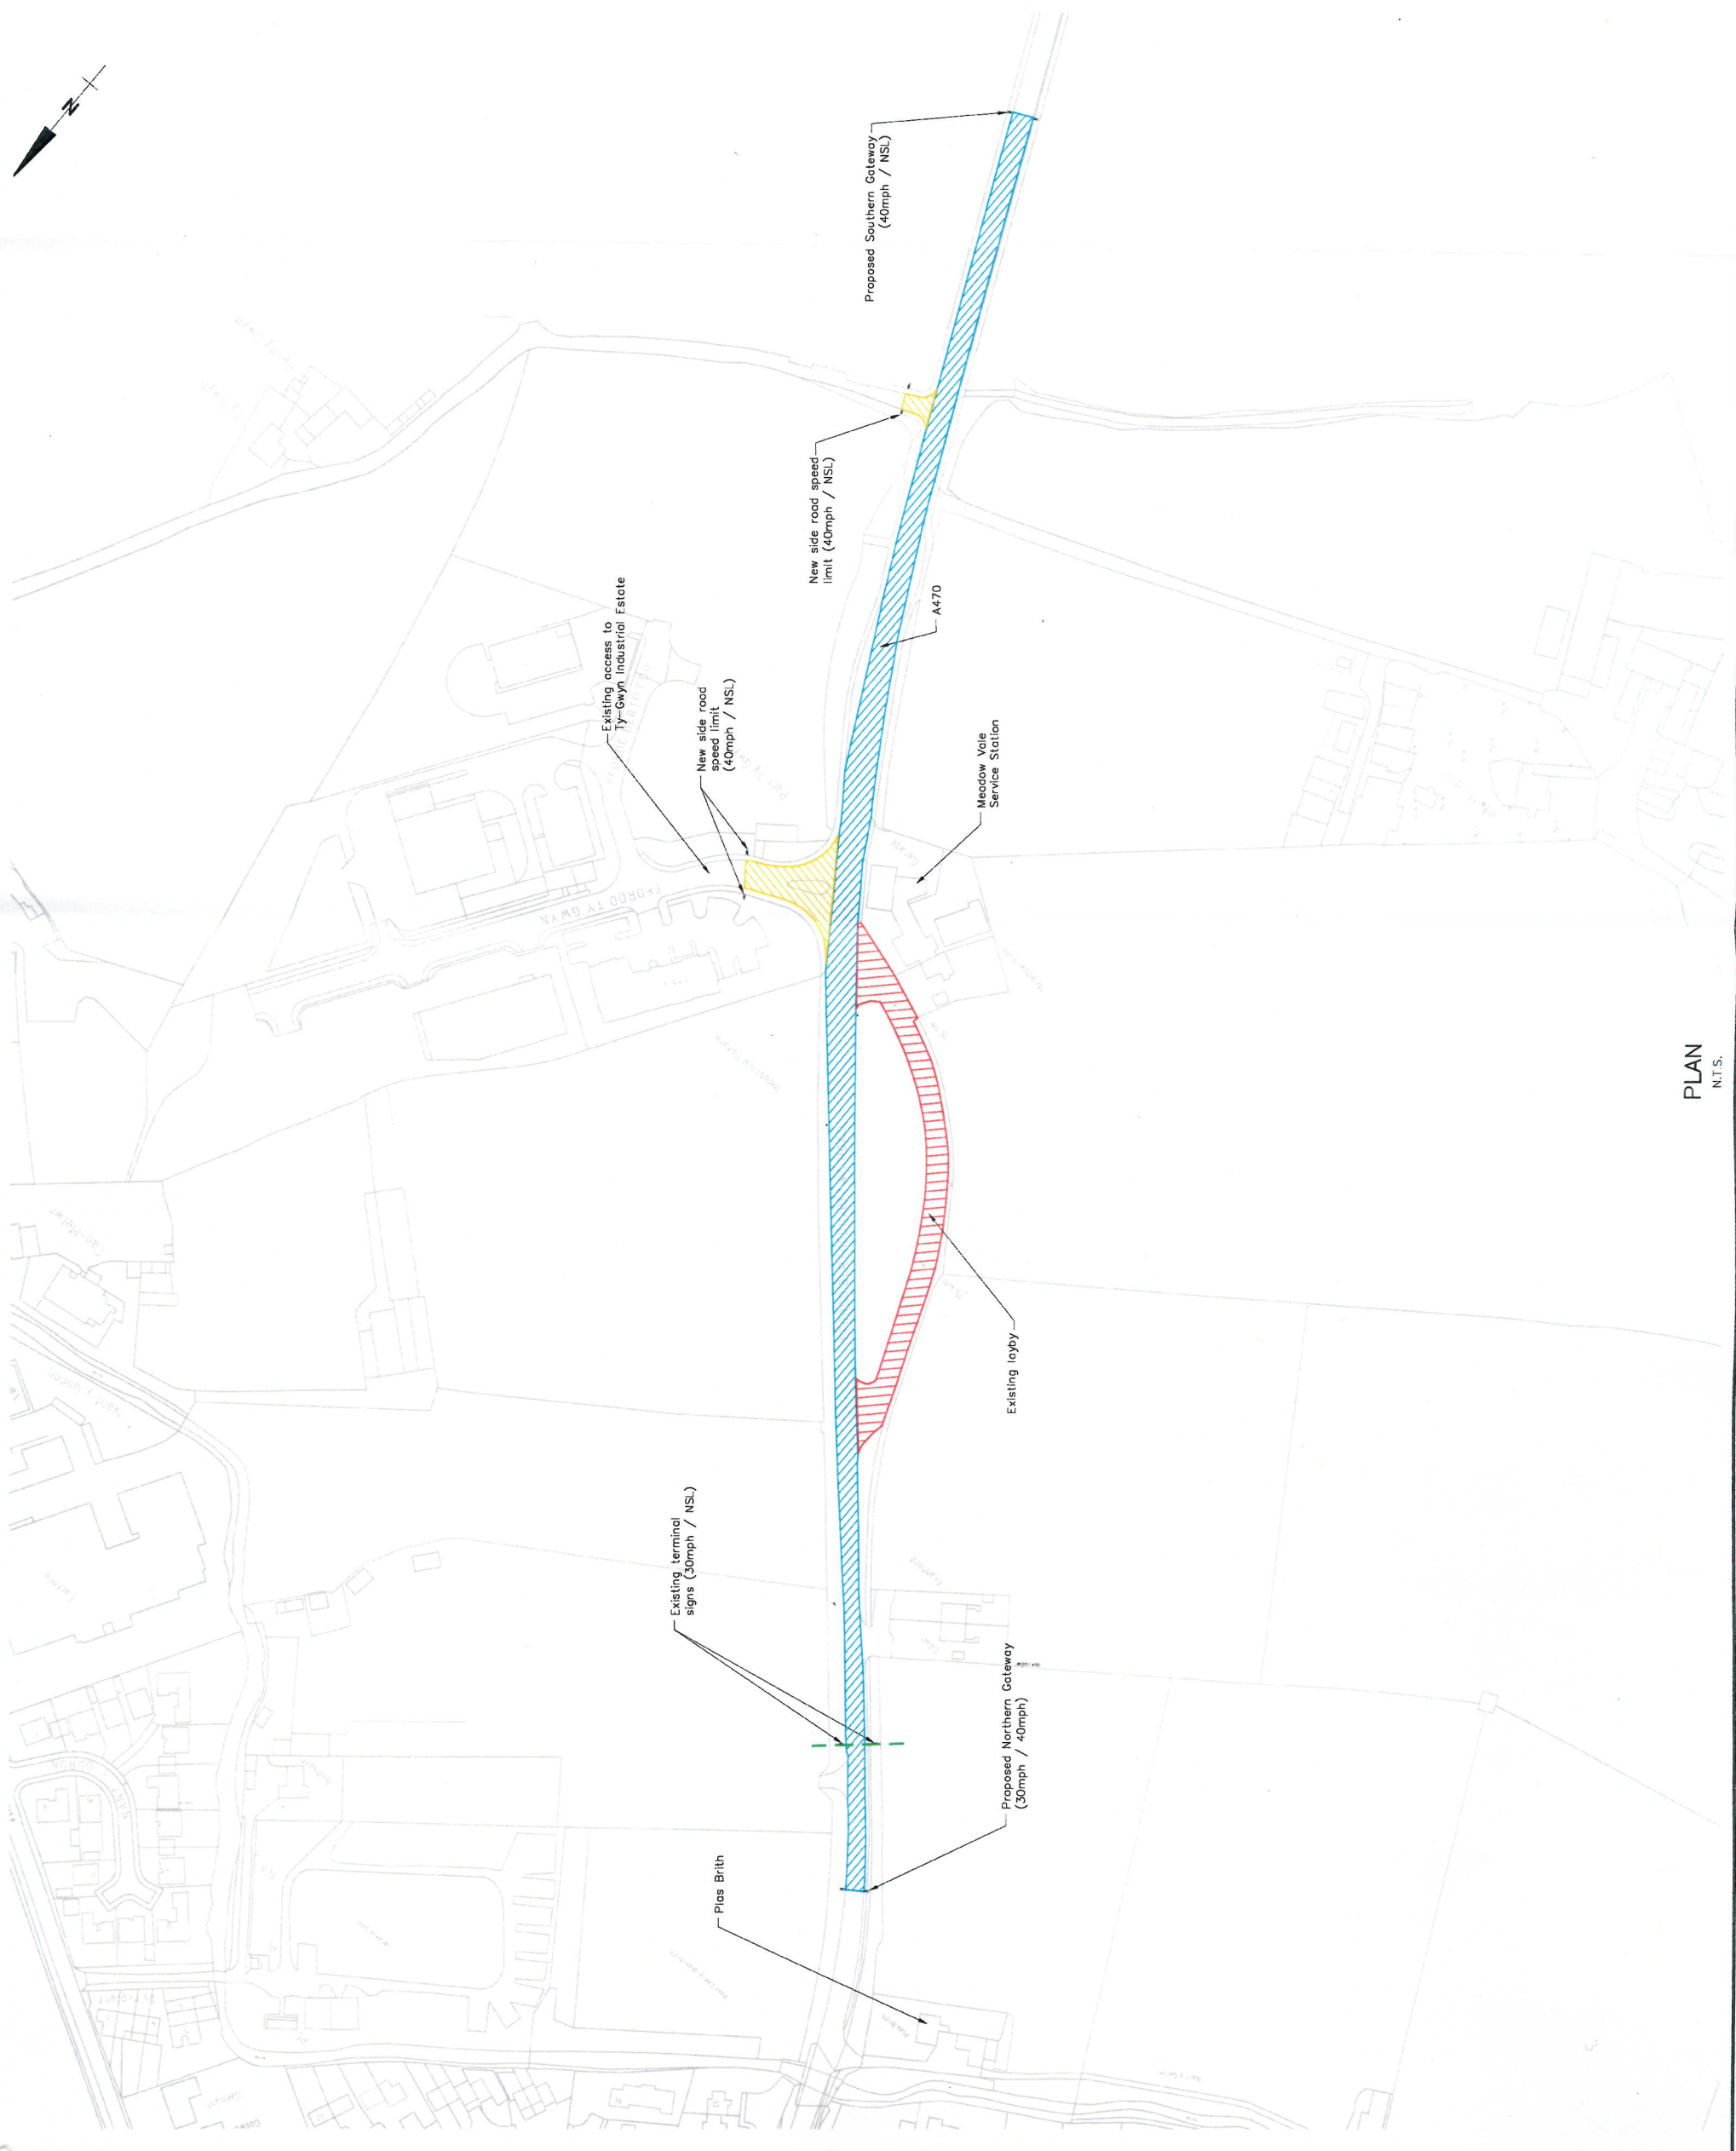

FOR PRESENTATION

Date	Description
16.09.11	SC
	MRD
	JW
	JW

Client: **CONWY**
 Llywodraeth Cymru
 Welsh Government
Asiantaeth Cefnfydd Gogledd Cymru
 North Wales Trunk Road Agency

Project:
A470 LLANRWST
MAINTENANCE AND
HIGHWAY IMPROVEMENT
WORKS

Drawing Title:
SOUTHERN APPROACH
40MPH SPEED LIMIT
ORDERS MAP

Gifford
 part of Ramboll
 20 Meadow Street, Chester, CH1 2NK
 Tel: 01244 31855 Fax: 01244 31859
 www.gifford.co.uk

Scale (at A1)	Date	Drawn	Rev.
AS SHOWN	SEP. 2011	JW	-
Proj. no.	17394/HW/SA/05		

PLAN
 N.T.S.



100mm NATURAL SCALE