



© Crown Copyright, All rights reserved  
Conwy County Borough Council,  
100023380 / 2009

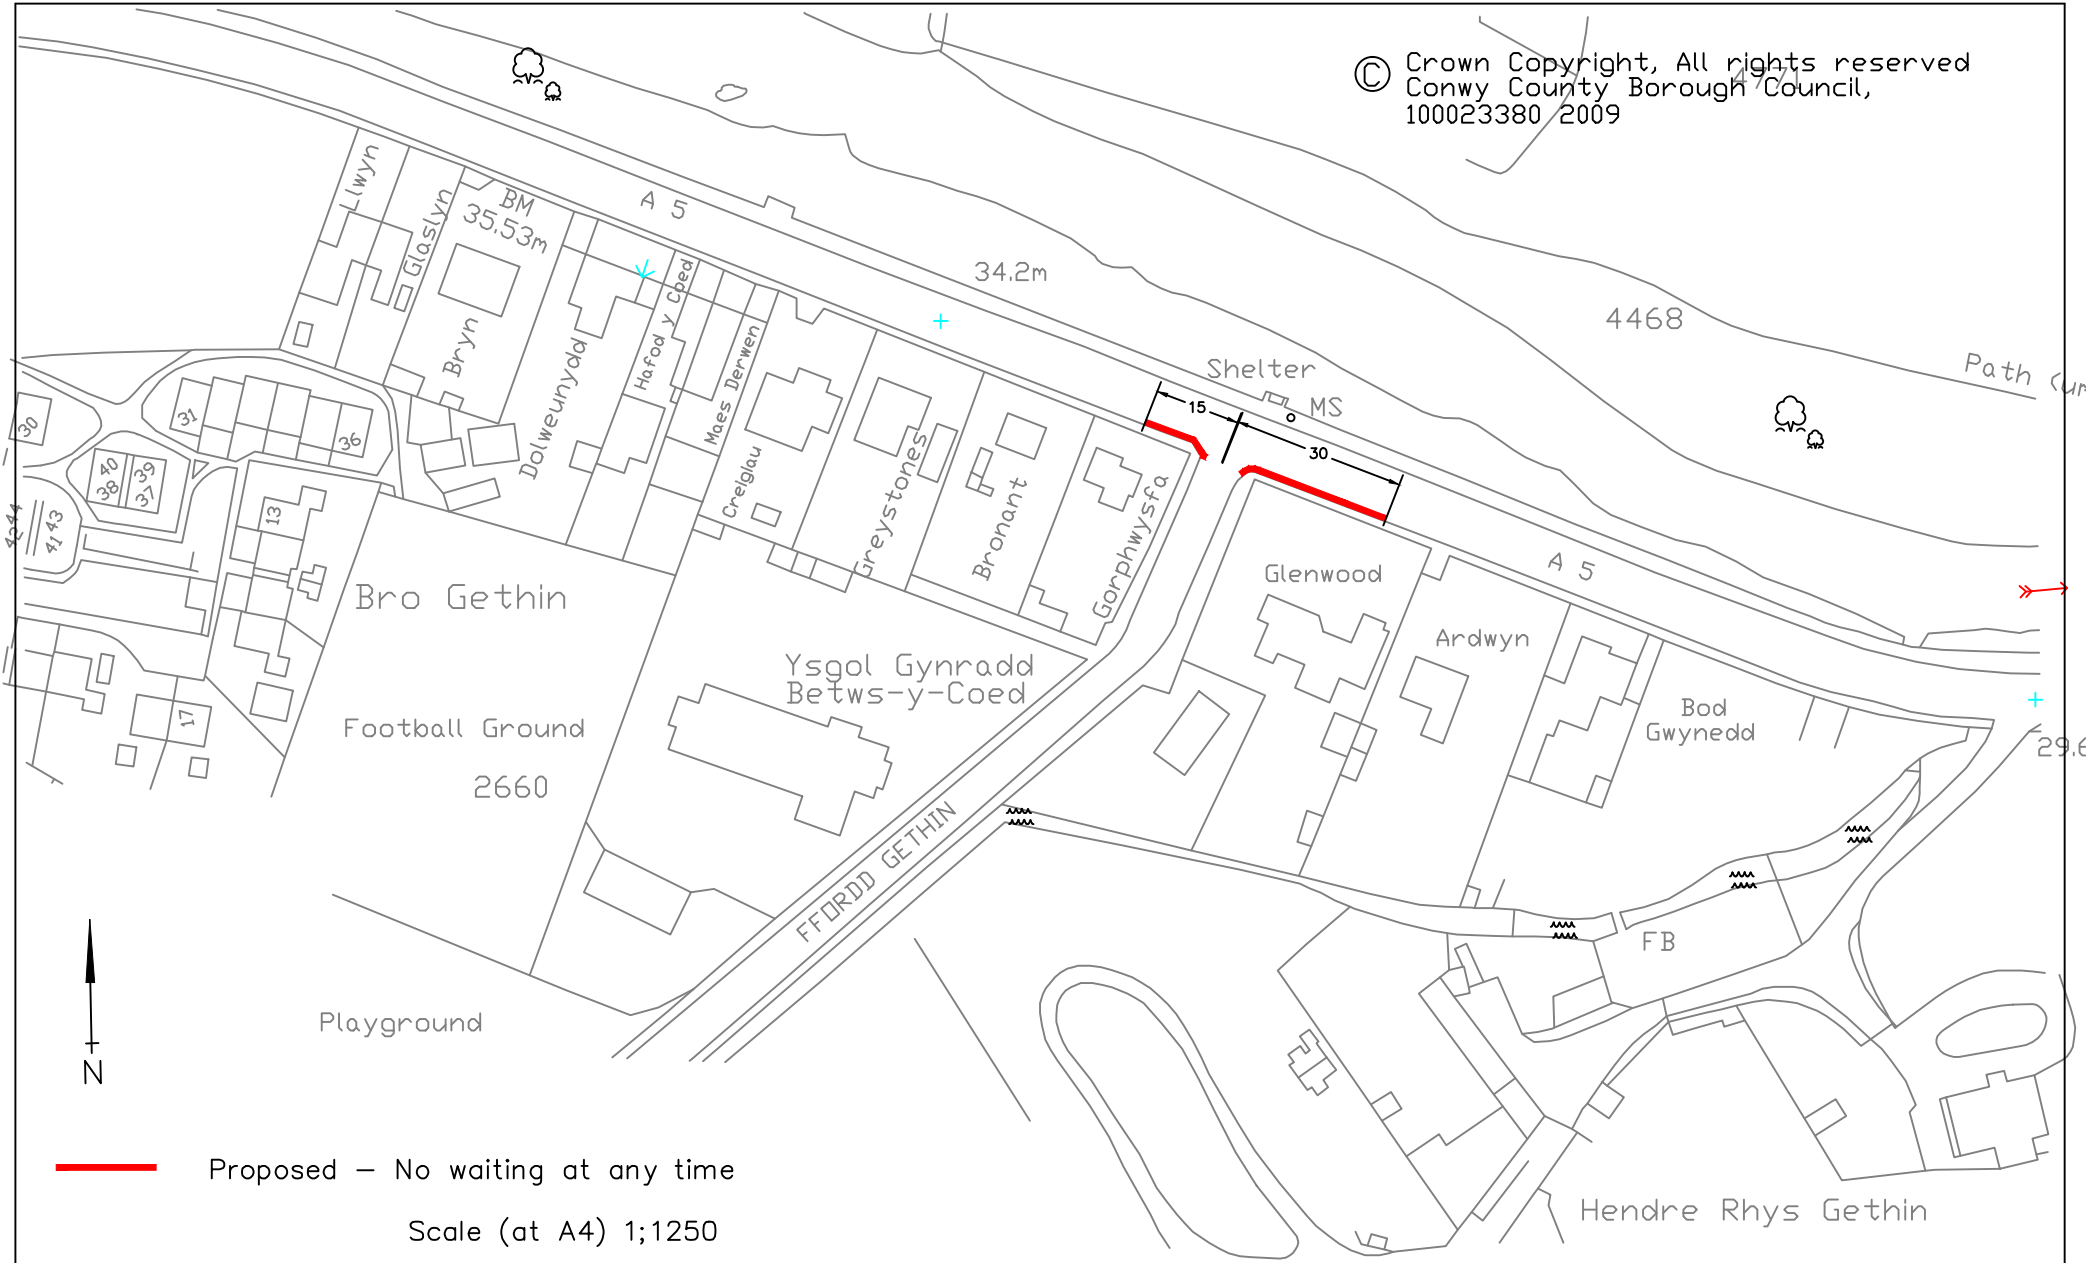

 Proposed – No waiting at any time

Scale (at A4) 1:1250

CYNGOR BWRDEISDREF SIROL



### Proposed Waiting Restrictions – A5 Betws-y-Coed

Gwasanaethau Isadeiledd  
Infrastructure Services  
The Heath, Penmaenmawr Road  
Llanfairfechan LL33 0PF

Rhif. Llunïad BYC/01B  
Drawing No.