


RHIF LLUNIID/DRAWING NUMBER  
H2/12209/D/ 01 F



Yn gweithio ar ran  
**Llywodraeth Cymru**  
Working on behalf of the  
**Welsh Government**

**Asiant Cefnfyrrdd Gogledd a Chanolbarth Cymru**  
**North & Mid Wales Trunk Road Agent**

*Partnriaeth rhwng Awdurdodau Lleol  
Ceredigion, Conwy, Sir Ddinbych, Sir Y Fflint, Gwynedd,  
Powys, Wrecsam, ac Ynys Môn  
ar ran Llywodraeth Cymru*

*A Partnership between the Local Authorities of  
Ceredigion, Conwy, Denbighshire, Flintshire, Gwynedd,  
Powys, Wrexham and Isle of Anglesey  
on behalf of Welsh Government*

GRWP PROSIECTAU MAWR MAJOR PROJECTS GROUP

RHIF GWAITH/JOB NUMBER:  
**H2/12/209**

GRADDFEYD/SCALE:  
**1:1250 at A3**

RHIF GRID/GRID REF:  
DYLUNWYD GAN/DRAWN BY:  
SR

GWIRIWDYD GAN/CHECKED BY:  
GH


NEWIDIADAU/AMENDMENTS:

F	SCHEDULE REF ADDED	08/07/15
E	GREEN LANE AMENDMENTS	11/04/13
D	KEY AMENDED	17/01/13
C	NO WAITING/LOADING AT ANYTIME REMOVED FROM COUNTRY RD	17/09/12
B	VARIOUS CHANGES TO KEY AND PARKING DETAILS	06/09/12
A	FIRST ISSUE	22/08/12

DYDDIAD NEWID CLAF:  
LAST EDIT DATE:  
**08/07/15**

RHIF LLUNIID/  
DRAWING NUMBER  
**H2/12209/D/ 01 F**

TEITL/TITLE:  
**A5 LONDON TO HOLYHEAD  
TRUNK ROAD  
PROPOSED PERMANENT  
PARKING RESTRICTIONS**

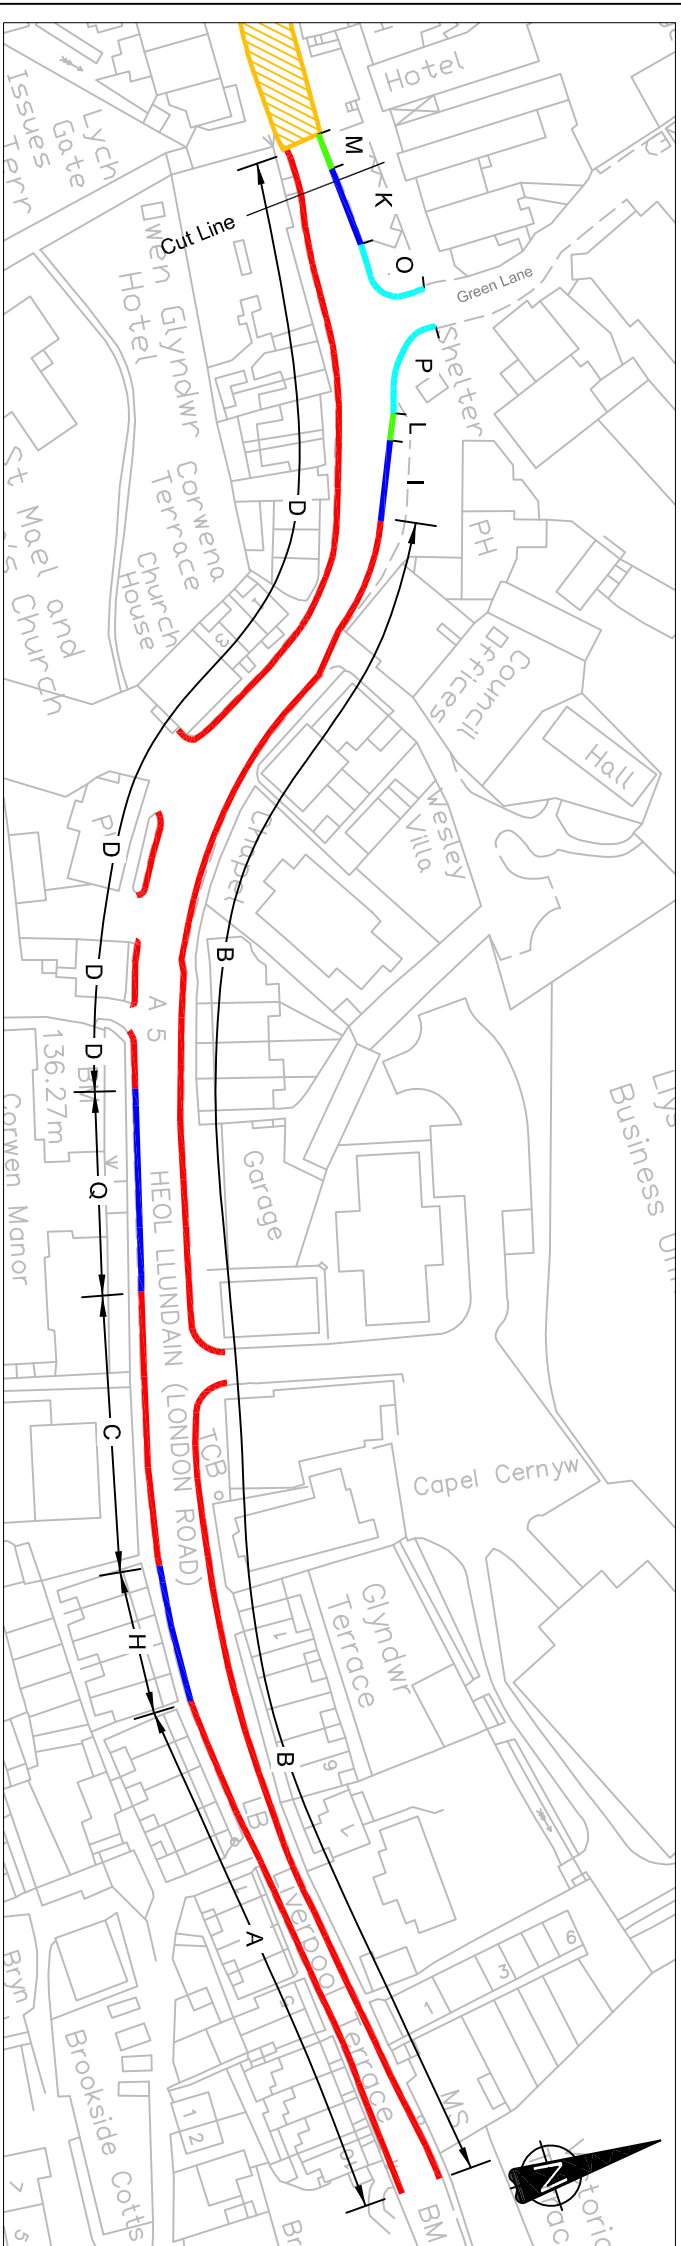

**KEY**

- NO WAITING AT ANYTIME (DOUBLE YELLOW ONLY)
- NO WAITING AT ANY TIME - NO LOADING AT ANY TIME (DOUBLE YELLOW WITH DOUBLE TABS ON KERB)
- LIMITED WAITING 09:00 - 18:00, 1 HOUR NO RETURN 1 HOUR
- DISABLED BADGE HOLDERS ONLY 09:00 - 18:00 1 HOUR NO RETURN 1 HOUR
- EXISTING PEDESTRIAN CROSSING AND ZIGS ZAGS AREA

