

WELSH GOVERNMENT  
 LLYWODRAETH CYMRU  
 Transport  
 Trafnidiaeth

The Stopping Up of Highways (Upper Bank, Brunel Way, Swansea) Order 2014

Gorchymyn Cau Priffyrdd (Upper Bank, Brunel Way, Abertawe) 2014


Deposited Plan/Y Plan a Adnewydd  
 File No/ Rhif y Ffeil: qA1173897/1

The Welsh Ministers hereby certify that this is the plan referred to in  
 The Stopping Up of Highways (Upper Bank, Brunel Way, Swansea) Order 2014

Mae Gweinidogion Cymru drwy hyn yn ardystio mai dyma'r plan y cyfeirir ato yng  
 Ngorchymyn Cau Priffyrdd (Upper Bank, Brunel Way, Abertawe) 2014

Dated/ Dyddiedig 11 December /Rhagfyr 2014

*Richard Morgan*  
**RICHARD MORGAN**  
 Head of Asset Management and Standards / Pennaeth Rheoli Asedau a Safonau  
 Welsh Government/ Llywodraeth Cymru

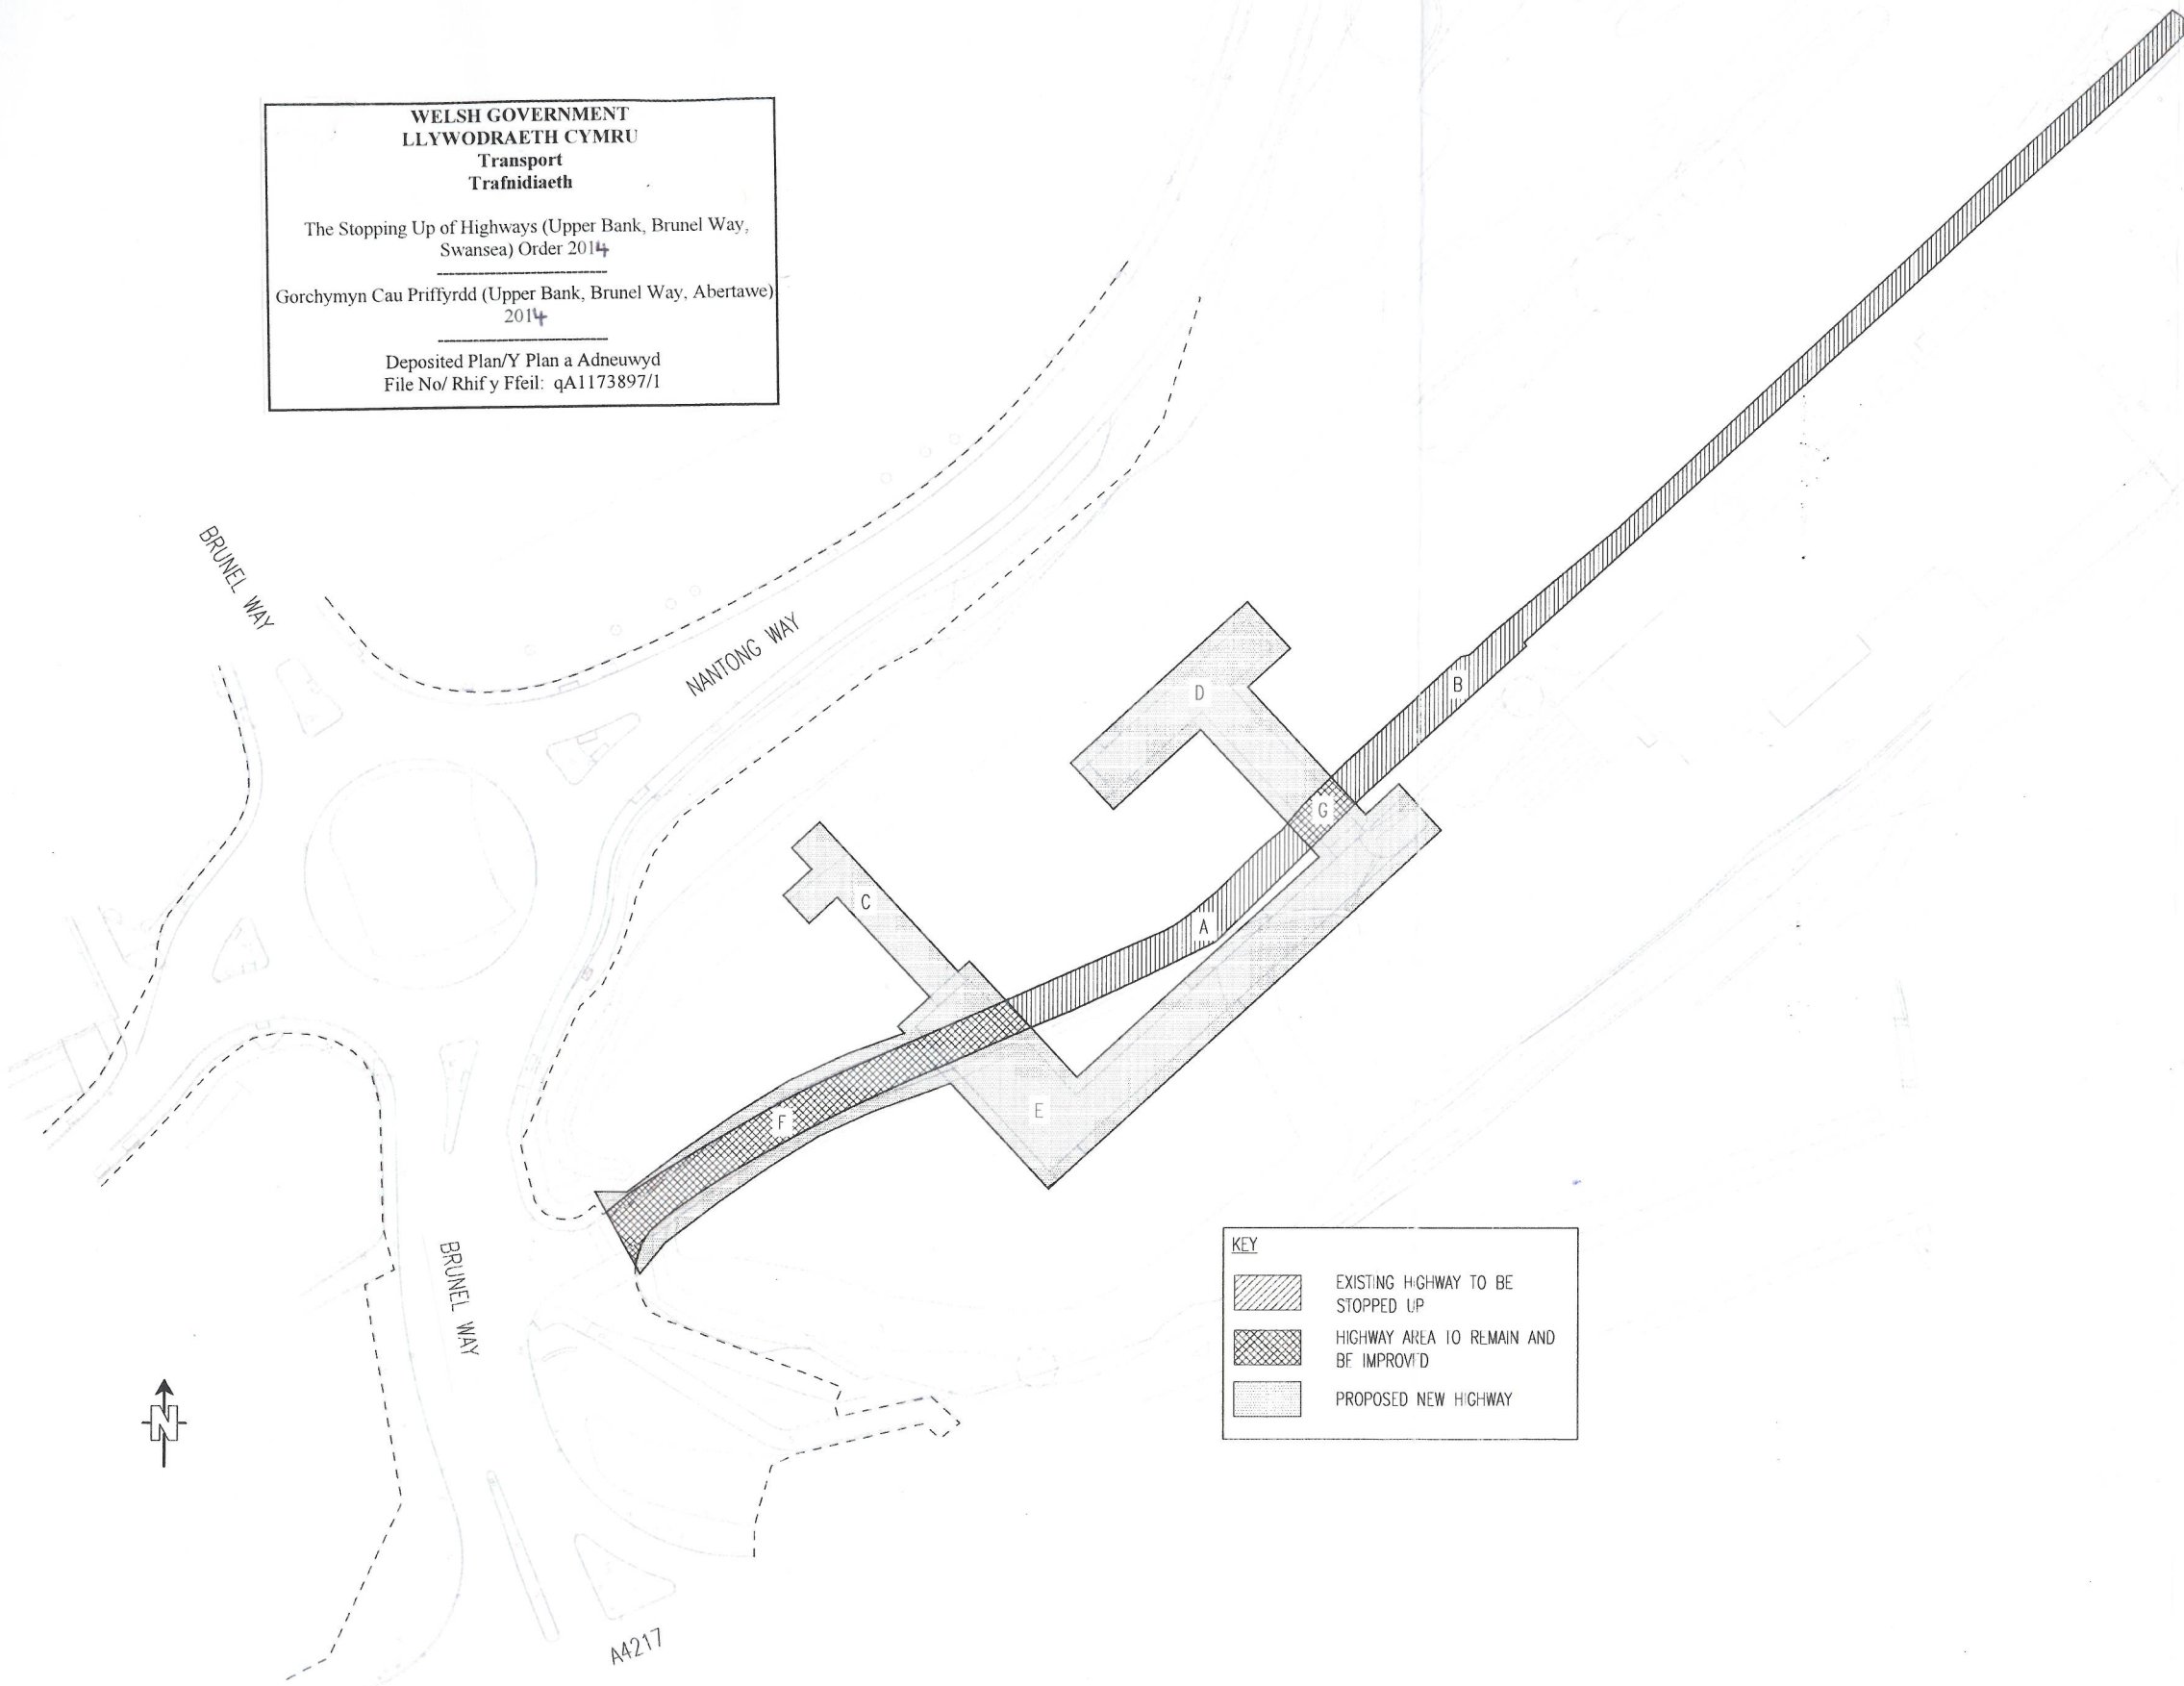

**KEY**

- EXISTING HIGHWAY TO BE STOPPED UP
- HIGHWAY AREA TO REMAIN AND BE IMPROVED
- PROPOSED NEW HIGHWAY

Notes:

0mm 50mm A1  
 original sheet size

Contact BAY regarding terms & conditions, copyrights, CDM, etc. Check printed scale, responsibility is not accepted for reproduction of digital media or measuring from this document. Only figured dimensions to be used for construction. Report to the Project Engineer any doubts or discrepancies.

<table border="1"> <thead> <tr> <th>Rev</th> <th>Date</th> <th>By</th> <th>Ch</th> <th>Revisions</th> </tr> </thead> <tbody> <tr> <td>A</td> <td>27.08.14</td> <td>CH</td> <td>RB</td> <td>STOPPING OUT AREA UPDATED</td> </tr> <tr> <td>B</td> <td>11.09.14</td> <td>CH</td> <td>RB</td> <td>MINOR AMENDMENTS</td> </tr> <tr> <td>C</td> <td>18.08.14</td> <td>CH</td> <td>RB</td> <td>MINOR AMENDMENTS</td> </tr> </tbody> </table>	Rev	Date	By	Ch	Revisions	A	27.08.14	CH	RB	STOPPING OUT AREA UPDATED	B	11.09.14	CH	RB	MINOR AMENDMENTS	C	18.08.14	CH	RB	MINOR AMENDMENTS	Client <b>HYGROVE HOLDINGS LTD.</b>	Project <b>UPPER BANK          BRUNEL WAY          SWANSEA</b>	Drawing Title <b>HIGHWAY STOPPING UP PLAN</b>
Rev	Date	By	Ch	Revisions																			
A	27.08.14	CH	RB	STOPPING OUT AREA UPDATED																			
B	11.09.14	CH	RB	MINOR AMENDMENTS																			
C	18.08.14	CH	RB	MINOR AMENDMENTS																			
Drawing Status <b>FOR APPROVAL</b>	Scale <b>1:500 @ A1</b>	Date <b>18.08.14</b>	Design By/Drawn By/Checked <b>RB CH RB</b>																				
Job No. <b>6060</b>	Drawing No. <b>129</b>	Rev. <b>C</b>																					
Boy Associates Civil + Structural Engineers 3rd Floor, 14 Cathedral Rd, Cardiff, CF11 9LJ t:0845 375 3298 e:engineering@hmggroup.co.uk www.hmggroup.co.uk		CARDIFF <input type="checkbox"/> BROMSGROVE <input type="checkbox"/> LONDON <input type="checkbox"/>																					