

Notes

This drawing is copyright.  
All dimensions are to be checked prior to construction or manufacture.  
Any discrepancies to be reported immediately to the Architect.

davies llewelyn and jones

Chartered Architects

The Maltings, East Tyndall Street, Cardiff Bay, Cardiff CF1 5EA.  
Tel: (029) 20464433 Fax: (029) 20464345

Sheet HIGHWAY PROPOSED TO BE STOPPED UP OR DIVERTED

Sheet No/Revision

Client UNITED WELSH HOUSING ASSOCIATION LTD.

Date MAY 2015

Scale 1:1250

Drawn/Checked YL/WJ

Job PROPOSED RESIDENTIAL DEVELOPMENT AT FORMER BLAINA HOSPITAL, NANTYGLO.


The Welsh Ministers hereby certify that this is the plan referred to in The Stopping Up of Highways (Rear Entrance to the Former Blaina & District Cottage Hospital, Hospital Road, Nantyglo, Blaenau Gwent) Order 2016

Mae Gweinidogion Cymru drwy hyn yn ardstio mai dyma'r plan y cyfeirir ato yng Ngorchymyn Cau Priffyrdd (Mynedfa Gefn i Hen Ysbyty Bwthyn Blaenau a'r Cylch, Hospital Road, Nant-y-glo, Blaenau Gwent) 2016

Dated/ Dyddiedig: 20 January/Ionawr 2016

RICHARD MORGAN

Head of Asset Management and Standards/ Pennaeth Rheoli Asedau a Safonau  
Welsh Government/ Llywodraeth Cymru

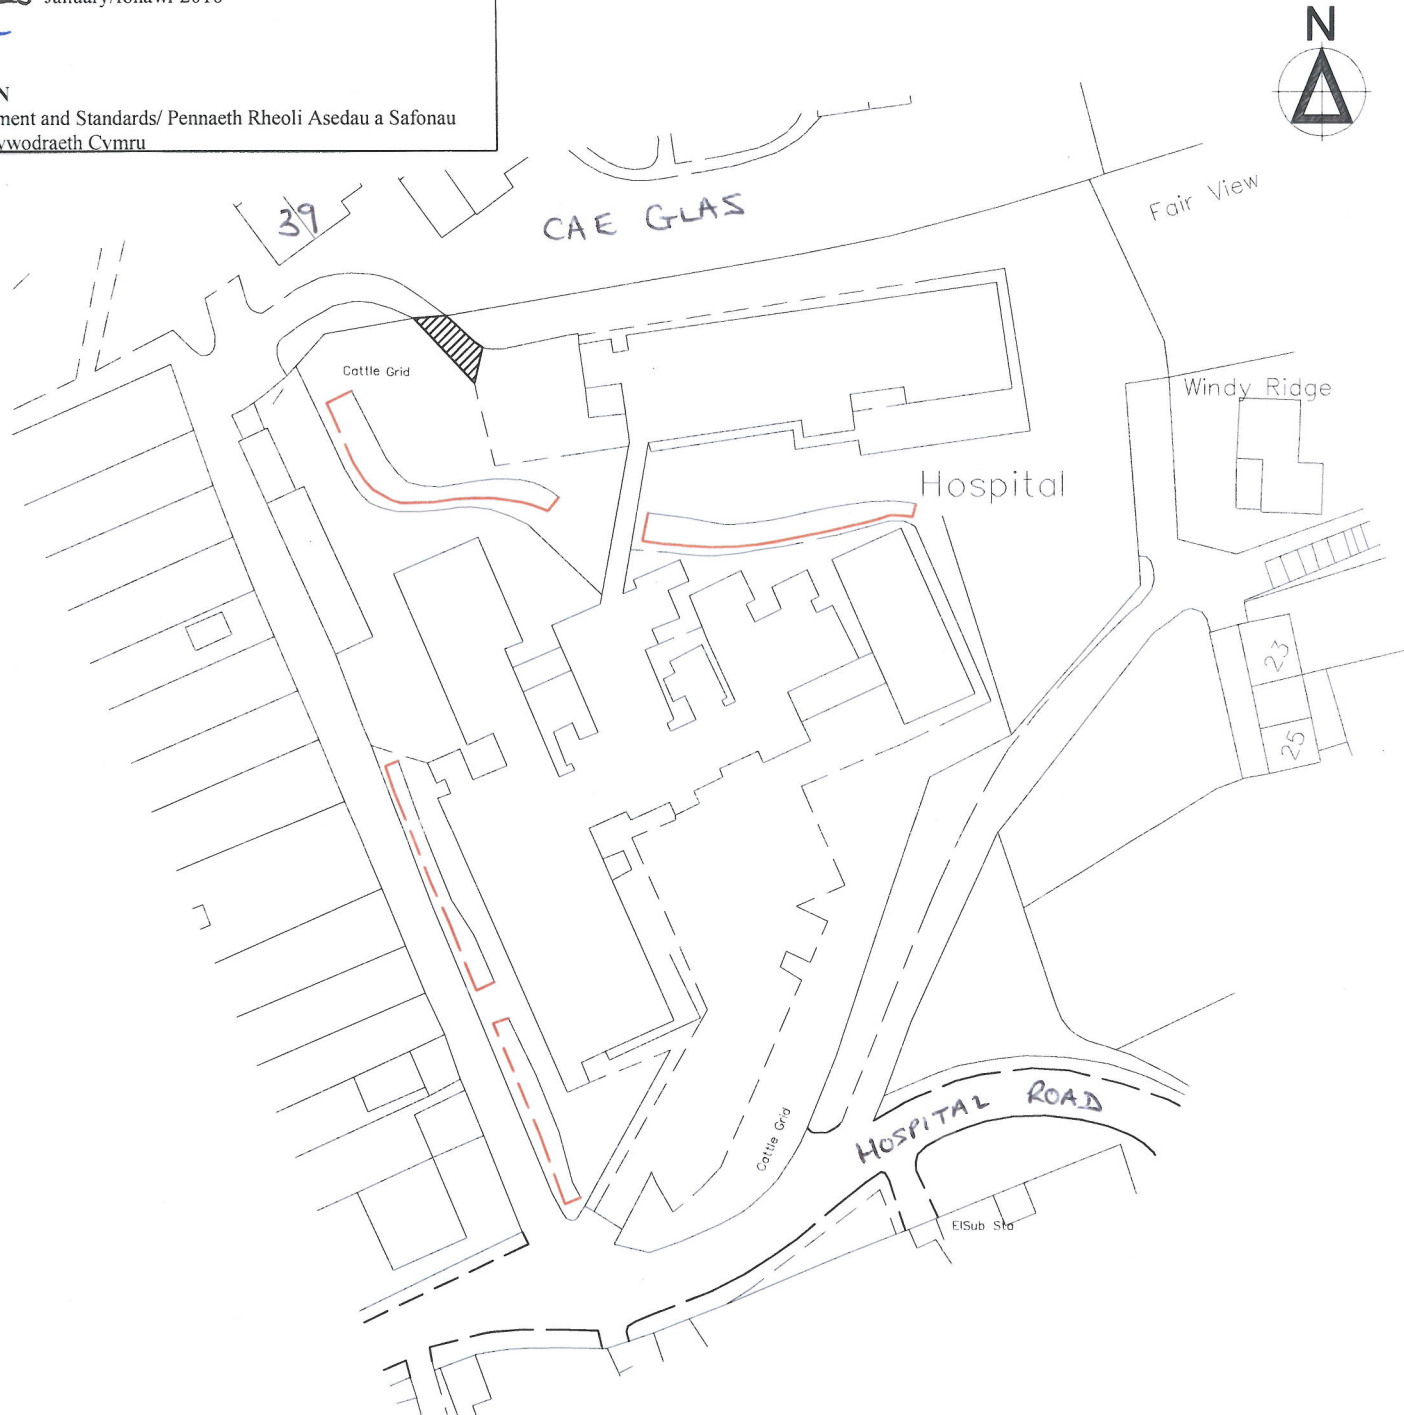

Site Location Plan



HIGHWAY PROPOSED TO BE STOPPED UP OR DIVERTED