


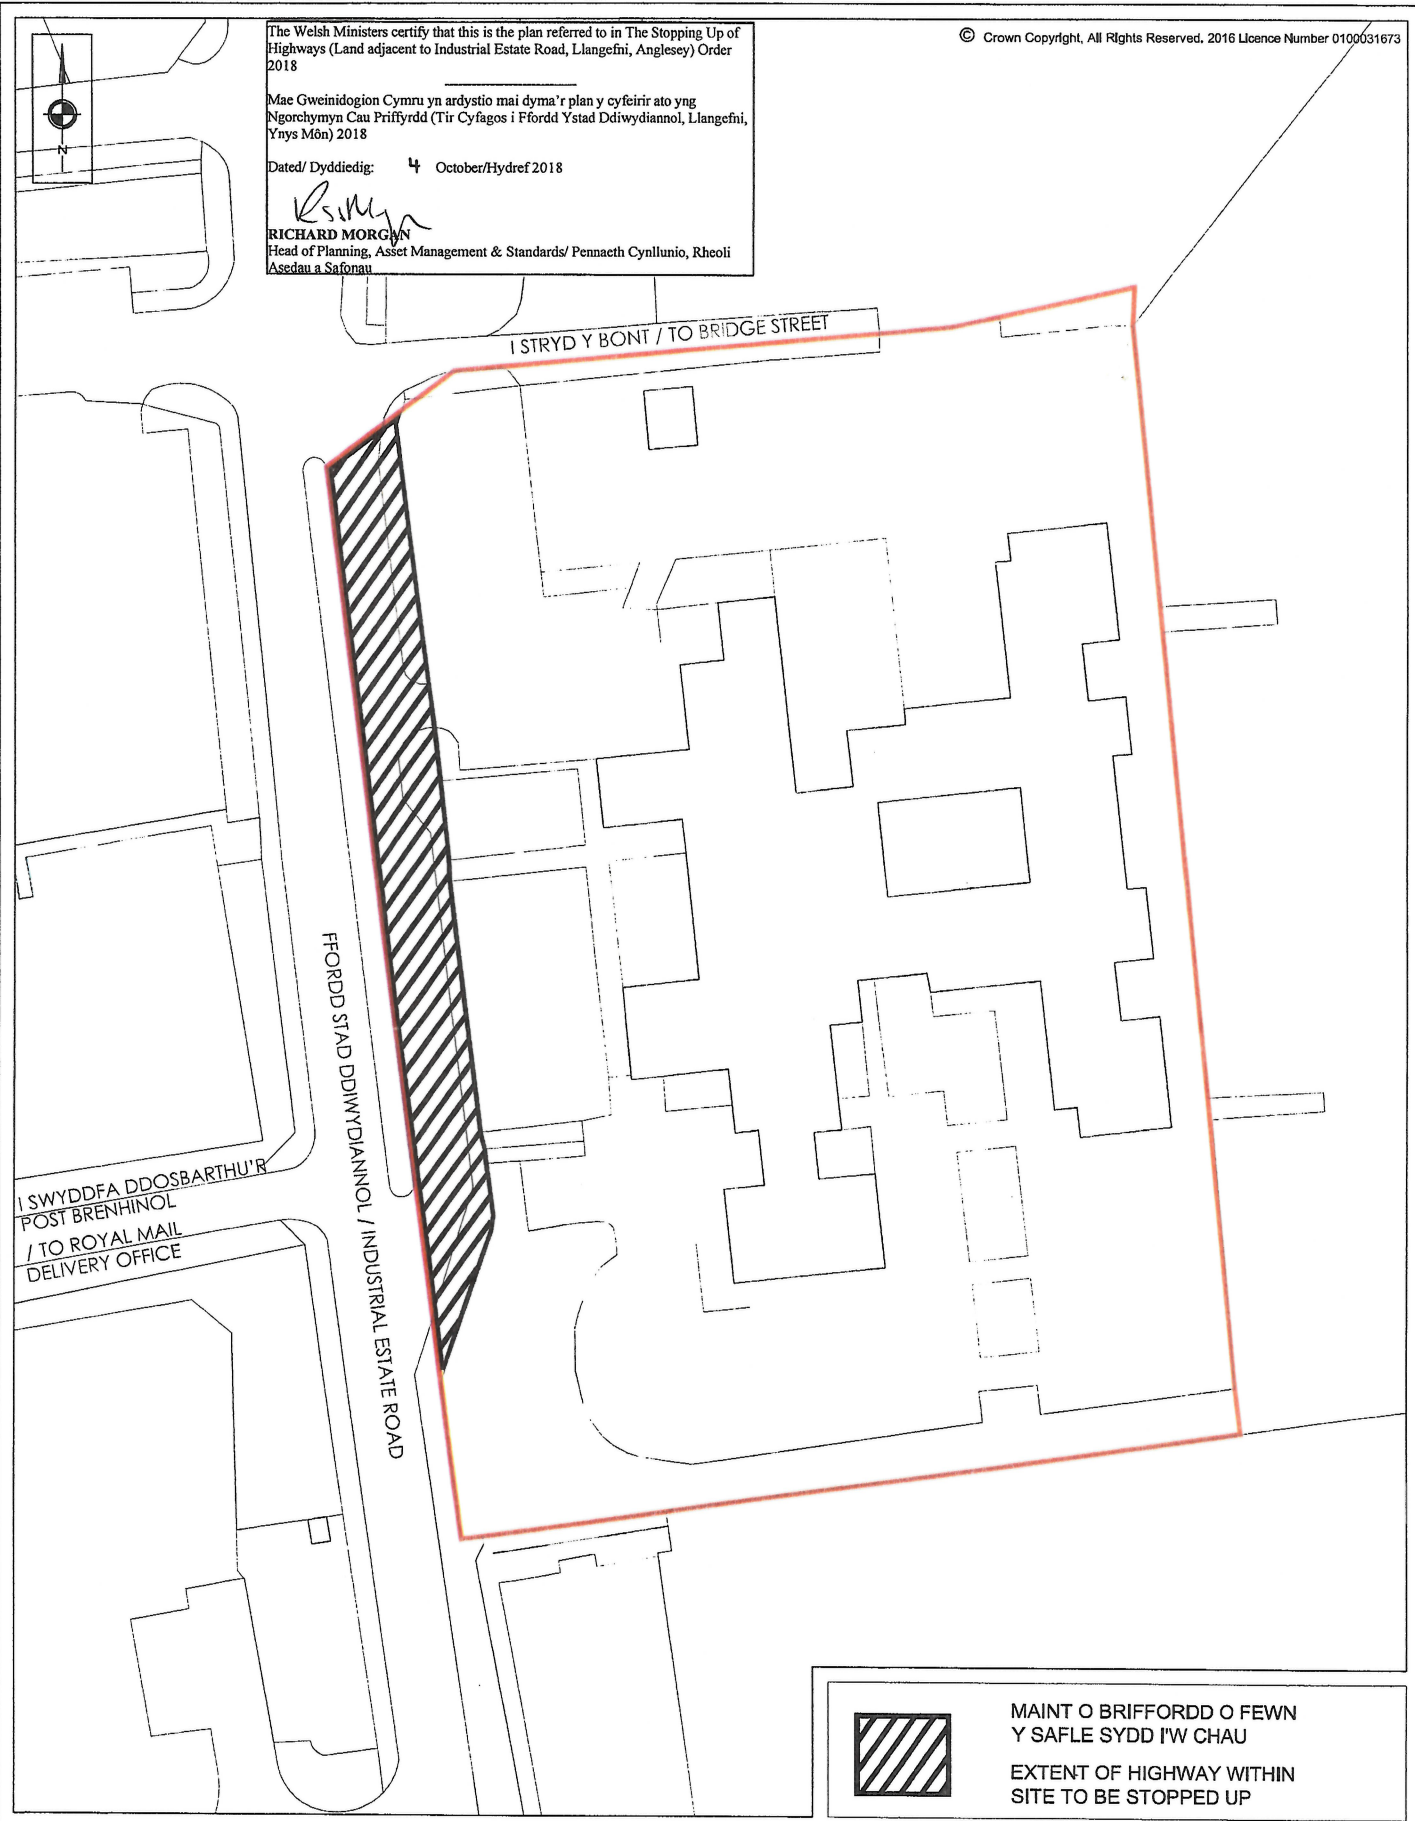
The Welsh Ministers certify that this is the plan referred to in The Stopping Up of Highways (Land adjacent to Industrial Estate Road, Llangefni, Anglesey) Order 2018

© Crown Copyright. All Rights Reserved. 2016 Licence Number 0100031673

Mae Gweinidogion Cymru yn ardstyio mai dyma'r plan y cyfeirir ato yng Ngorchymyn Cau Priffyrdd (Tir Cyfagos i Ffordd Ystad Ddiwydiannol, Llangefni, Ynys Môn) 2018

Dated/ Dyddiedig: 4 October/Hydfref 2018


RICHARD MORGAN
 Head of Planning, Asset Management & Standards/ Pennaeth Cynllunio, Rheoli Aseadau a Safonau



MAINT O BRIFFORDD O FEWN
 Y SAFLE SYDD I'W CHAU
 EXTENT OF HIGHWAY WITHIN
 SITE TO BE STOPPED UP

S|C|P
 Transportation Planning : Infrastructure Design
 Colwyn Chambers, 19 York Street, Manchester, M2 3BA, Tel 0161 832 4401.
 www.scptransport.co.uk Email info@scptransport.co.uk

Project Title / Teitl y Proiect
LIDL UK GmbH (RUNCORN)
FFORDD STAD DDIWYDIANNOL, LLANGEFNI
INDUSTRIAL ESTATE ROAD, LLANGEFNI

Scale / Graddfa
1:500 @ A3

Date / Dyddiad
08.09.2016

Status / Statws
PLANNING

By / Gan
BA

Checked / Gwirfwyd
JRB

Drawing No. / Rhif y Darlun
SCP/16211/RC02

Revision / Adolyglad
A - Welsh GOV