


**DO NOT SCALE**

**Rhifau / Nos. 45 - 55**

**PUFFIN WAY**

**Rhifau / Nos. 33 - 43**

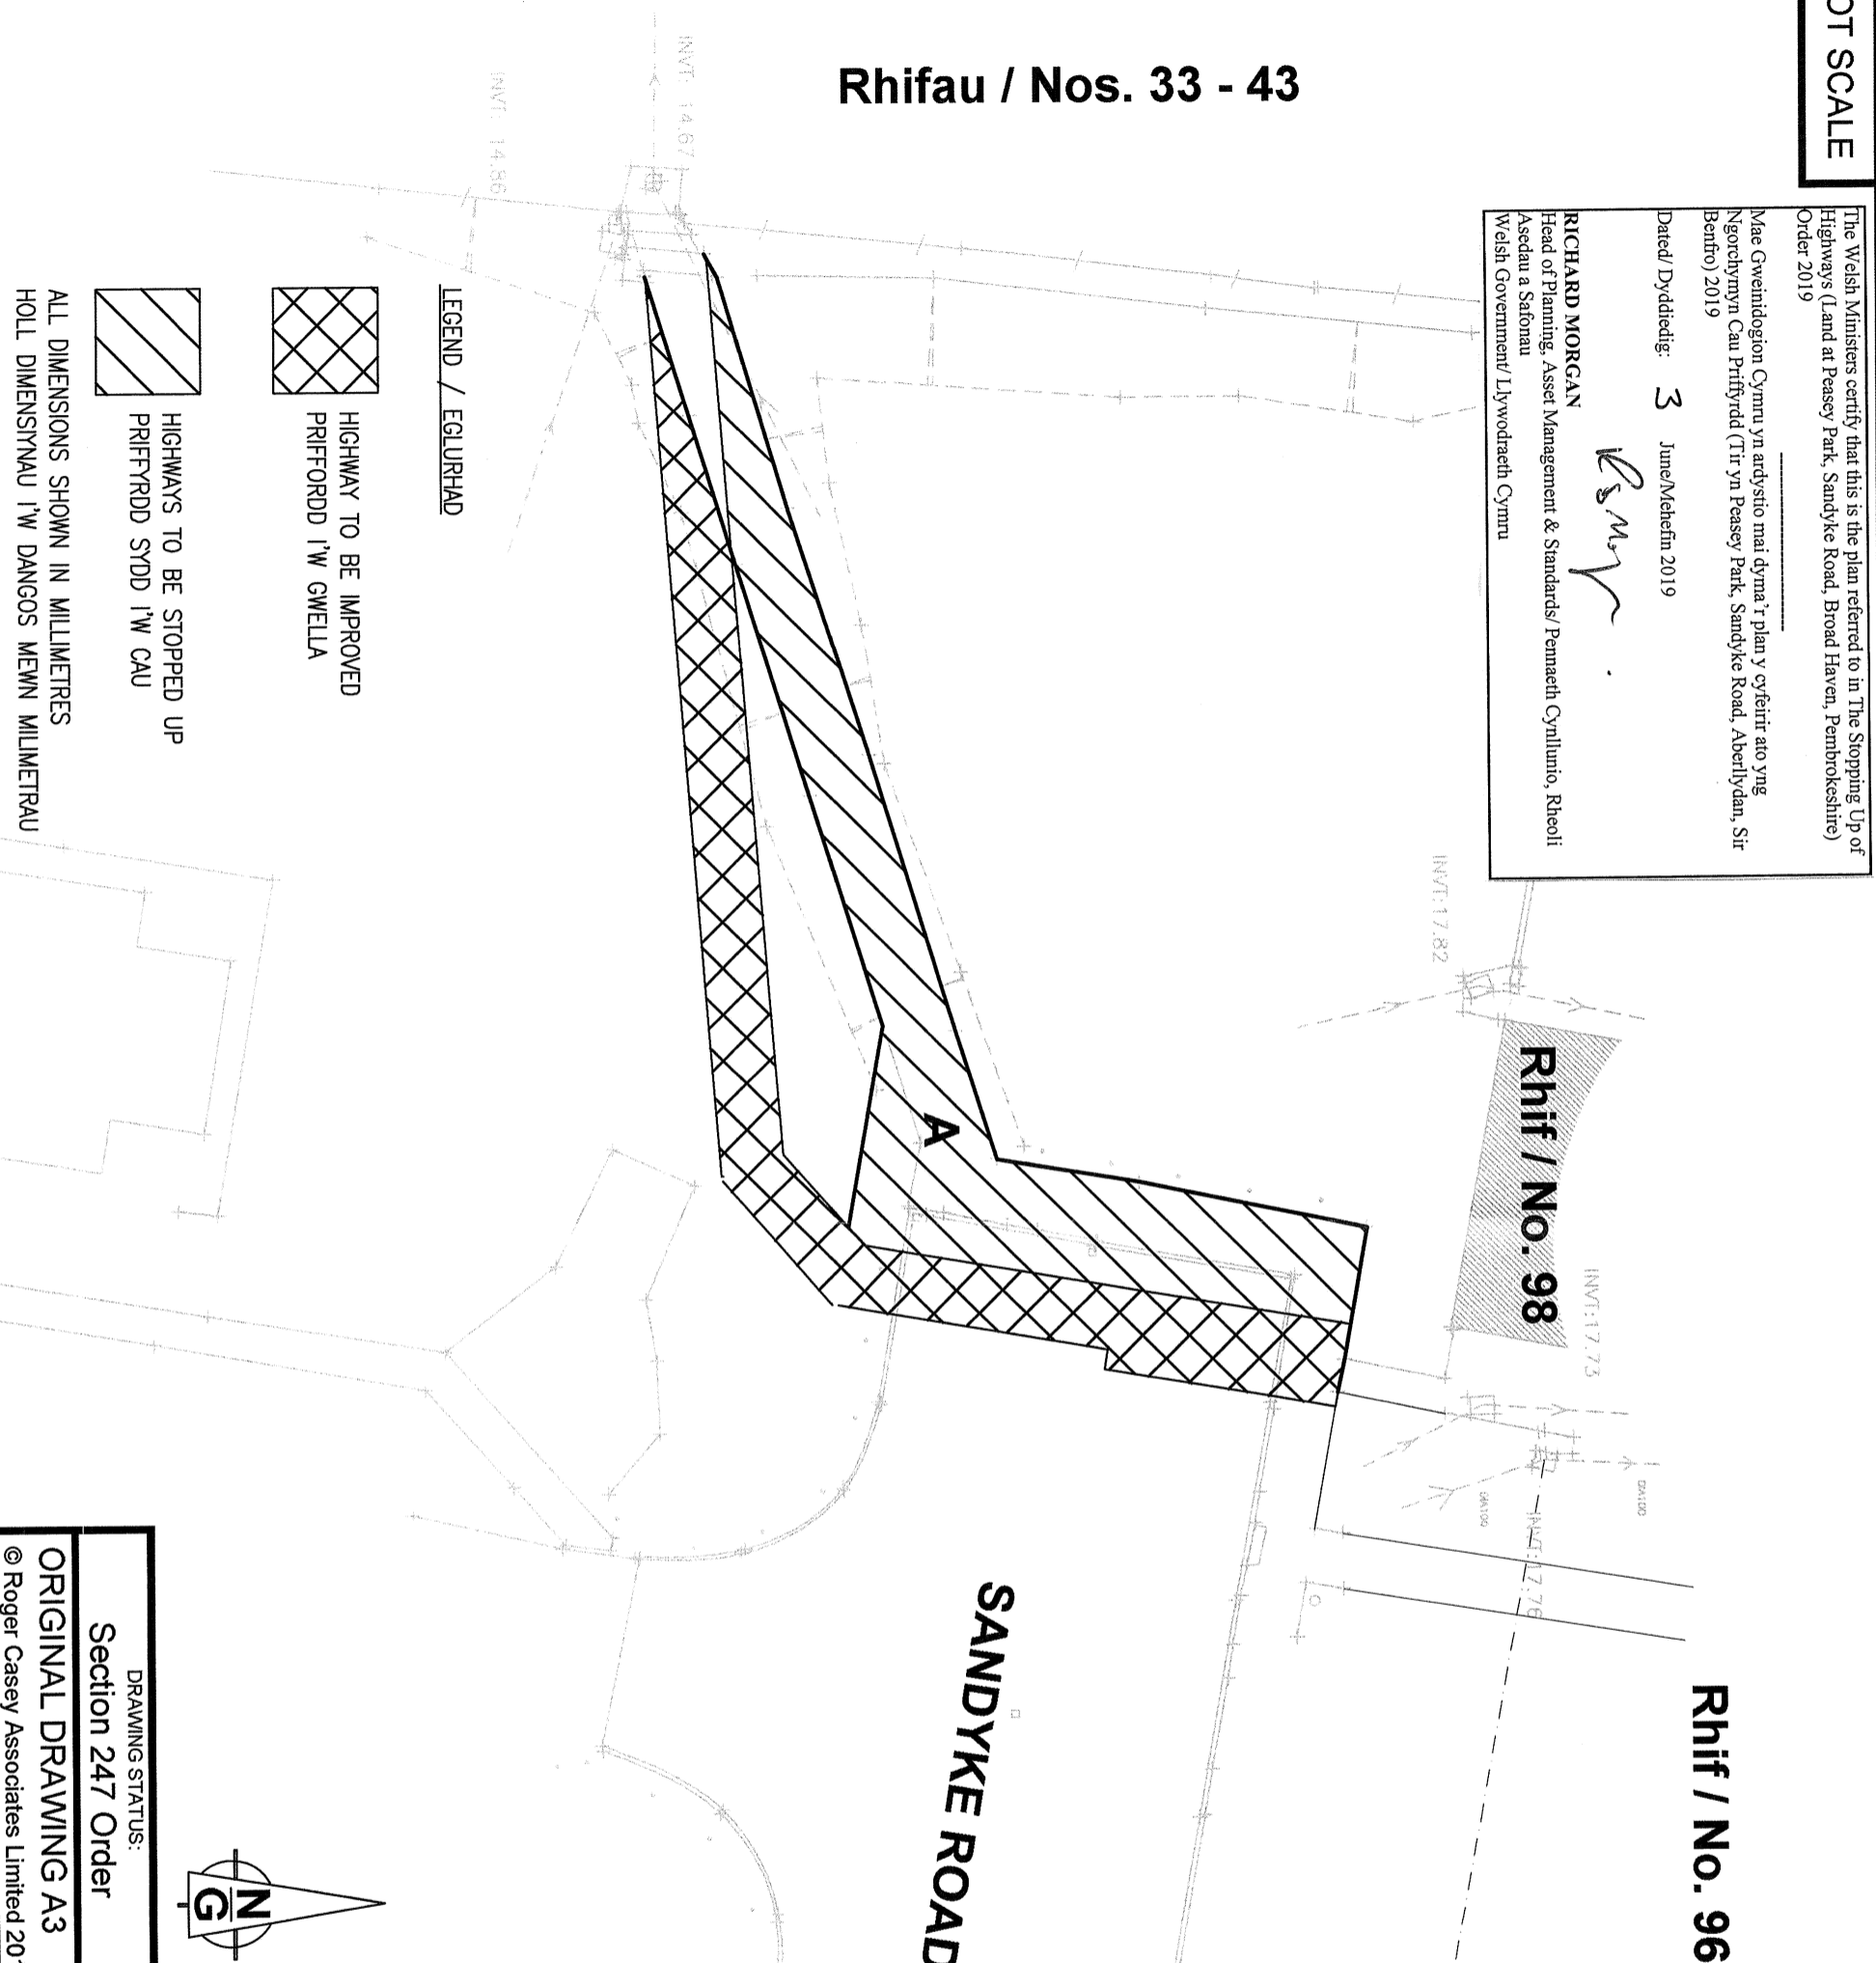

The Welsh Ministers certify that this is the plan referred to in 'The Stopping Up of Highways (Land at Peasey Park, Sanddyke Road, Broad Haven, Pembrokeshire) Order 2019'

Mae Gweinidogion Cymru yn arysrifo mai dyna'r plan y cyfeirir ato yng Nghorhyrnau Cau Prifffyrdd (T'r yn Peasey Park, Sanddyke Road, Aberllydan, Sir Benfro) 2019

Dated/ Dyddiedig: **3** June/Mehefin 2019

*RSMV*

**RICHARD MORGAN**  
 Head of Planning, Asset Management & Standards/ Pennaeth Cynllunio, Rheoli Aseclau a Safonau  
 Welsh Government/ Llywodraeth Cymru

**LEGEND / EGLURHAD**

HIGHWAY TO BE IMPROVED  
 PRIFFYRDD I'W GWELLA

HIGHWAYS TO BE STOPPED UP  
 PRIFFYRDD SYDD I'W CAU

ALL DIMENSIONS SHOWN IN MILLIMETRES  
 HOLL DIMENSIYMAU I'W DANGOS MEWN MILMETRAU

**Rhif / No. 96**

**Rhif / No. 98**

**SANDDYKE ROAD**



DRAWING STATUS:  
**Section 247 Order**  
**ORIGINAL DRAWING A3**  
 © Roger Casey Associates Limited 2019

**NOTES:**

THE PROPERTY OF THIS DRAWING AND DESIGN IS VESTED IN ROGER CASEY ASSOCIATES AND MUST NOT BE COPIED OR REPRODUCED IN ANY WAY WITHOUT THE WRITTEN CONSENT OF ROGER CASEY ASSOCIATES.

THE CONTRACTOR IS TO CHECK ALL LEVELS AND DIMENSIONS BEFORE WORK COMMENCES, AND ANY DISCREPANCIES TO BE REPORTED IMMEDIATELY TO THE CONSULTANTS.

WORK TO FIGURED DIMENSIONS IN PREFERENCE TO SCALING.

THIS DRAWING IS TO BE READ IN CONJUNCTION WITH ALL OTHER ROGER CASEY ASSOCIATES' DRAWINGS AND SPECIFICATIONS AND ALL OTHER CONSULTANTS' DRAWINGS AND SPECIFICATIONS RELATING TO THIS PROJECT.

REV	DESCRIPTION	DRAWN	CHECK	DATE
B	AREA B STOPPING UP REMOVED	PWJL	RSC	17/05/19
A	REVISED TO SUIT WG COMMENTS	PWJL	RSC	25/02/19

**Roger Casey Associates**

Consulting Civil & Structural Engineers

Ty Mansel, 6 Mansel Street, Carmarthen, Carmarthenshire SA31 1PX  
 T: 01287 222 646

Units 10 & 11, Merlins Court, Winch Lane, Haverfordwest, Pembrokeshire SA61 1SB  
 T: 01437 762 795

E: office@rca-eng.co.uk  
 W: www.rca-eng.co.uk

**CLIENT / CLEIENT:**  
 ateb group limited / grwp ateb cyf

**ARCHITECT / PENSAER:**  
 K D J A  
 Haverfordwest / Hwffordd,

**PROJECT / PROSIECT:**  
 Residential Development at Peasey Park, Sanddyke Road, Broad Haven, Pems. SA62 3JF / Datblygiad Preswyl yn Peasey Park, Sanddyke Road, Aberllydan, Sir Benfro SA62 3JF

**DRAWING TITLE / TEITL DARLUN:**  
 Section 247 Stopping Up Order Plan / Plan Gorchymyn Cau Prifffyrdd Adran 247

DRAWN BY:	DESIGN BY:	CHECKED BY:	DATE:
PWJL	PWJL	RSC	31/03/15

SCALES:	DRAWING No.:	REVISION:
1:200	19282/SU2	B