



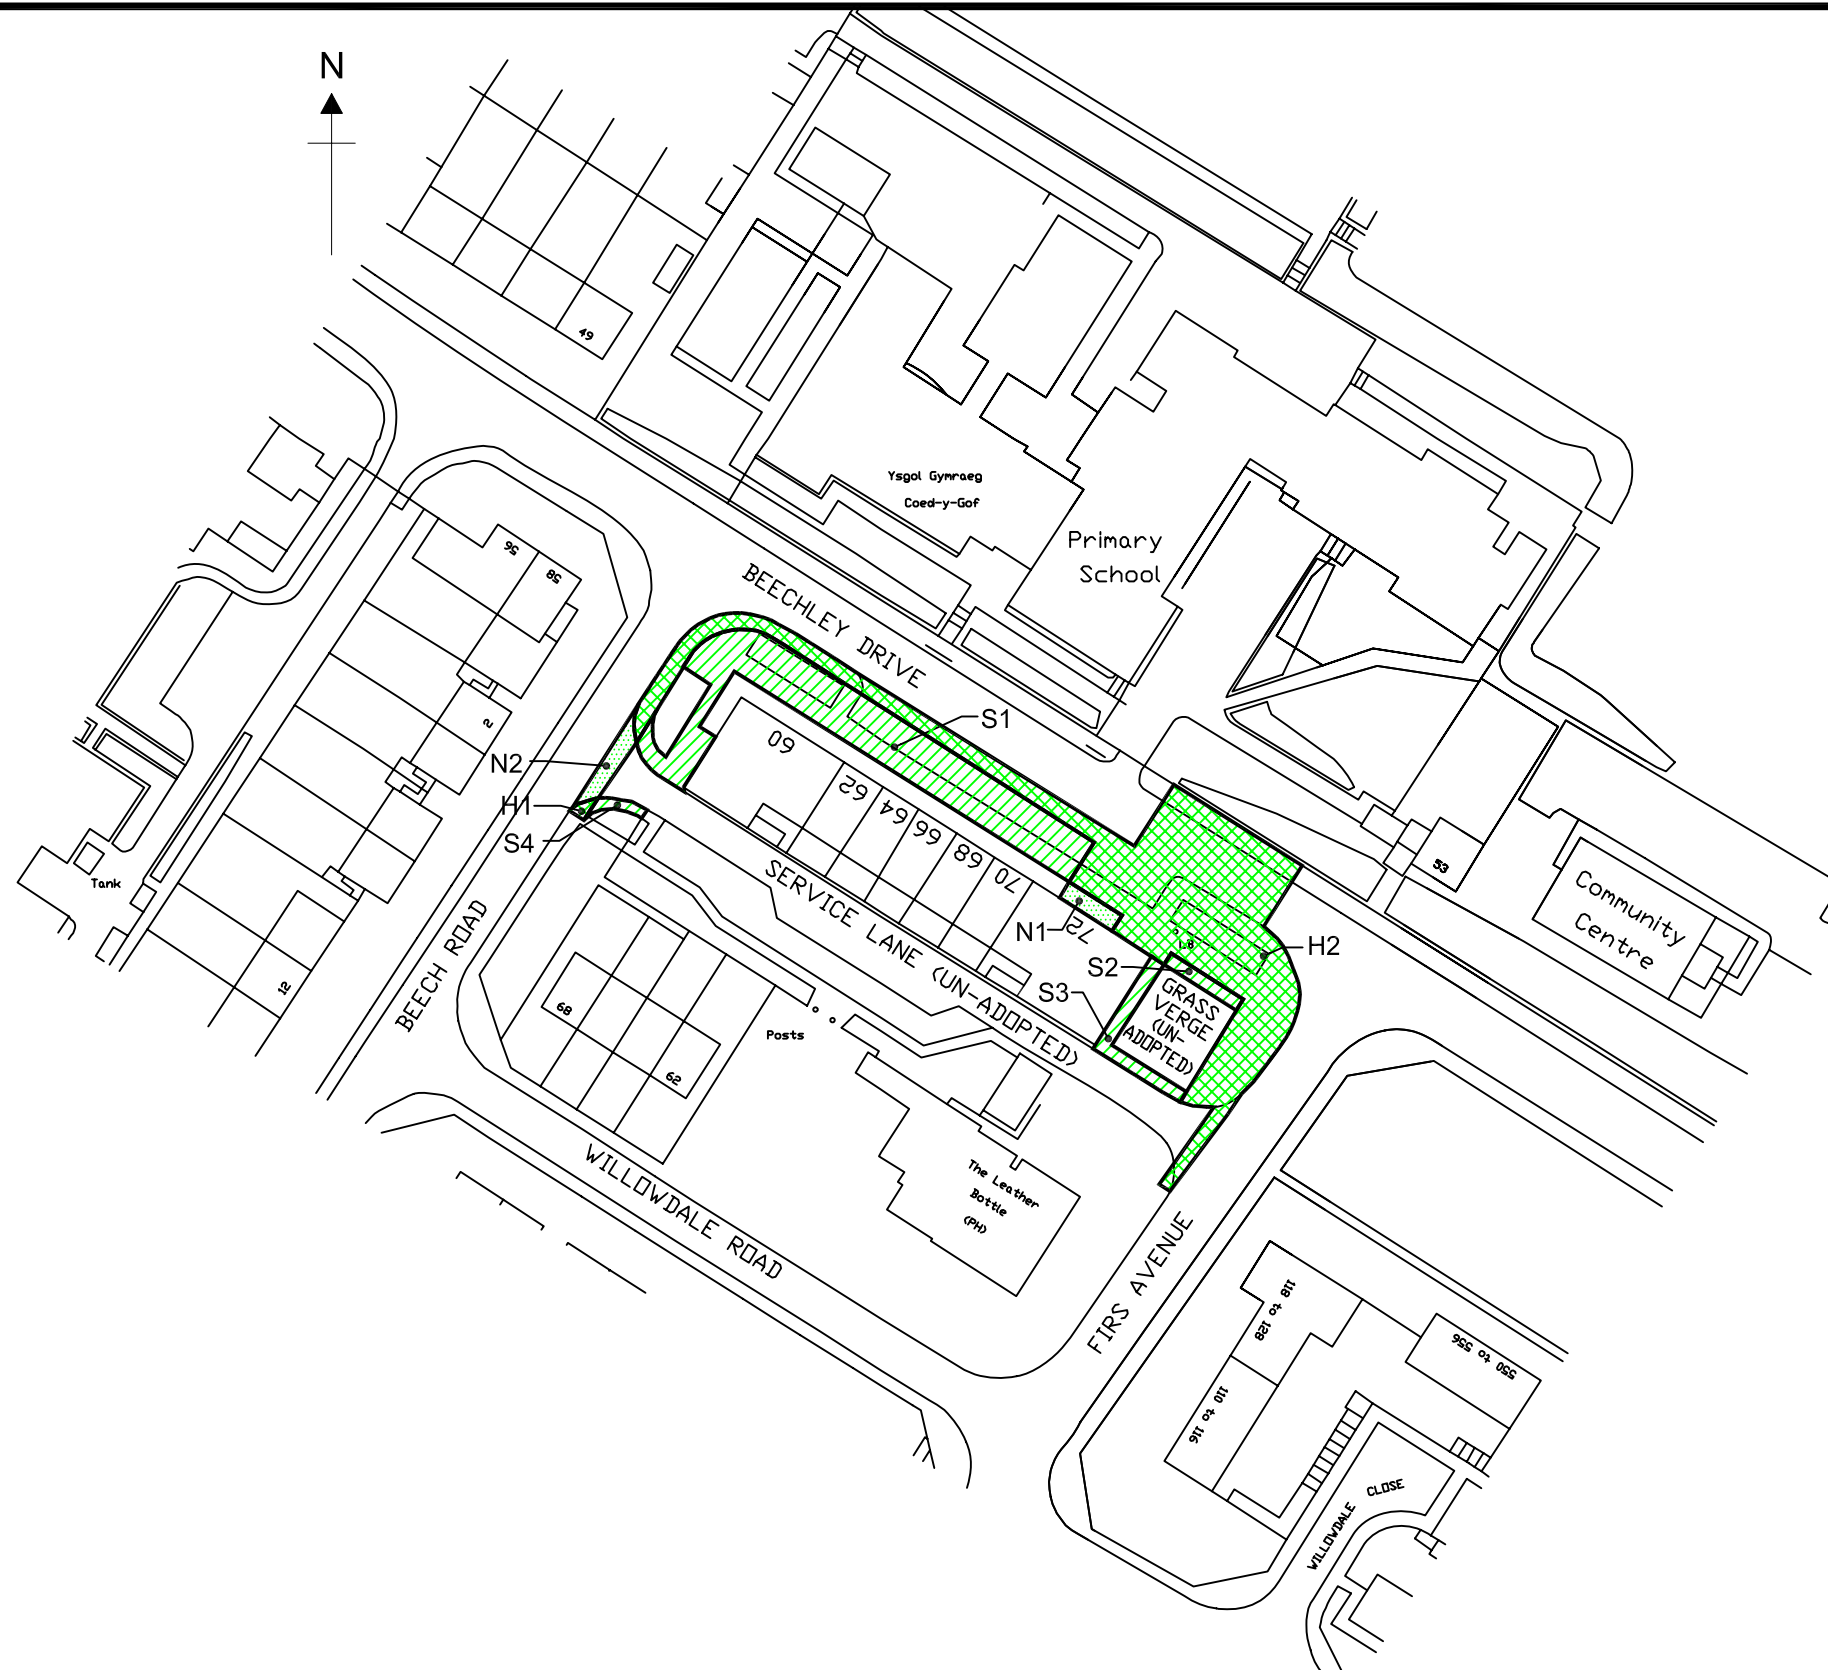

NOTE THE PROPERTY OF THIS DRAWING AND DESIGN IS VESTED IN BLACKBURN GRIFFITHS LTD. AND MUST NOT BE COPIED OR REPRODUCED IN ANY WAY WITHOUT THEIR WRITTEN CONSENT

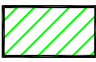

Rev	Drawn	Check	Pass	Date	NOTES
A	AT	NG	NG	15.11.12	Improved highway added, annotation amended
B	JB	NG	NG	27.11.12	Improved highway labelling added, boundary lines accentuated.

NOTES
 Extent of existing highway to be stopped up: (Areas : S1 to S4)
 Extent of new highway: (Areas : N1, N2)
 Extent of highway to be improved: (Areas: H1, H2)

CLIENT Cadwyn Housing Association				
PROJECT Beechley Drive, Cardiff				
TITLE Section 247 Application Road Stopping Up Plan				
DRAWN BY AT	CHECKED BY AT	APPROVED BY NG	DATE OCT 2012	SCALES @ A3 1:1000

BLACKBURN GRIFFITHS Consulting Engineers <small>8 Deryn Court Pentwyn Road, Cardiff. CF23 7HB. Tel : 02920 731 100 Fax : 02920 731 424 E-MAIL: mail@blackburngriffiths.co.uk</small>	JOB No.	DRAWING NUMBER	REV
	2698	247	B