


NMWTRA is the North and Mid Wales Trunk Road Agent. This drawing is the property of NMWTRA and is issued on the condition that it is not copied, reproduced, retained or disclosed to any unauthorised person, either wholly or in part without the consent in writing of CWIC Engineering Design Services.

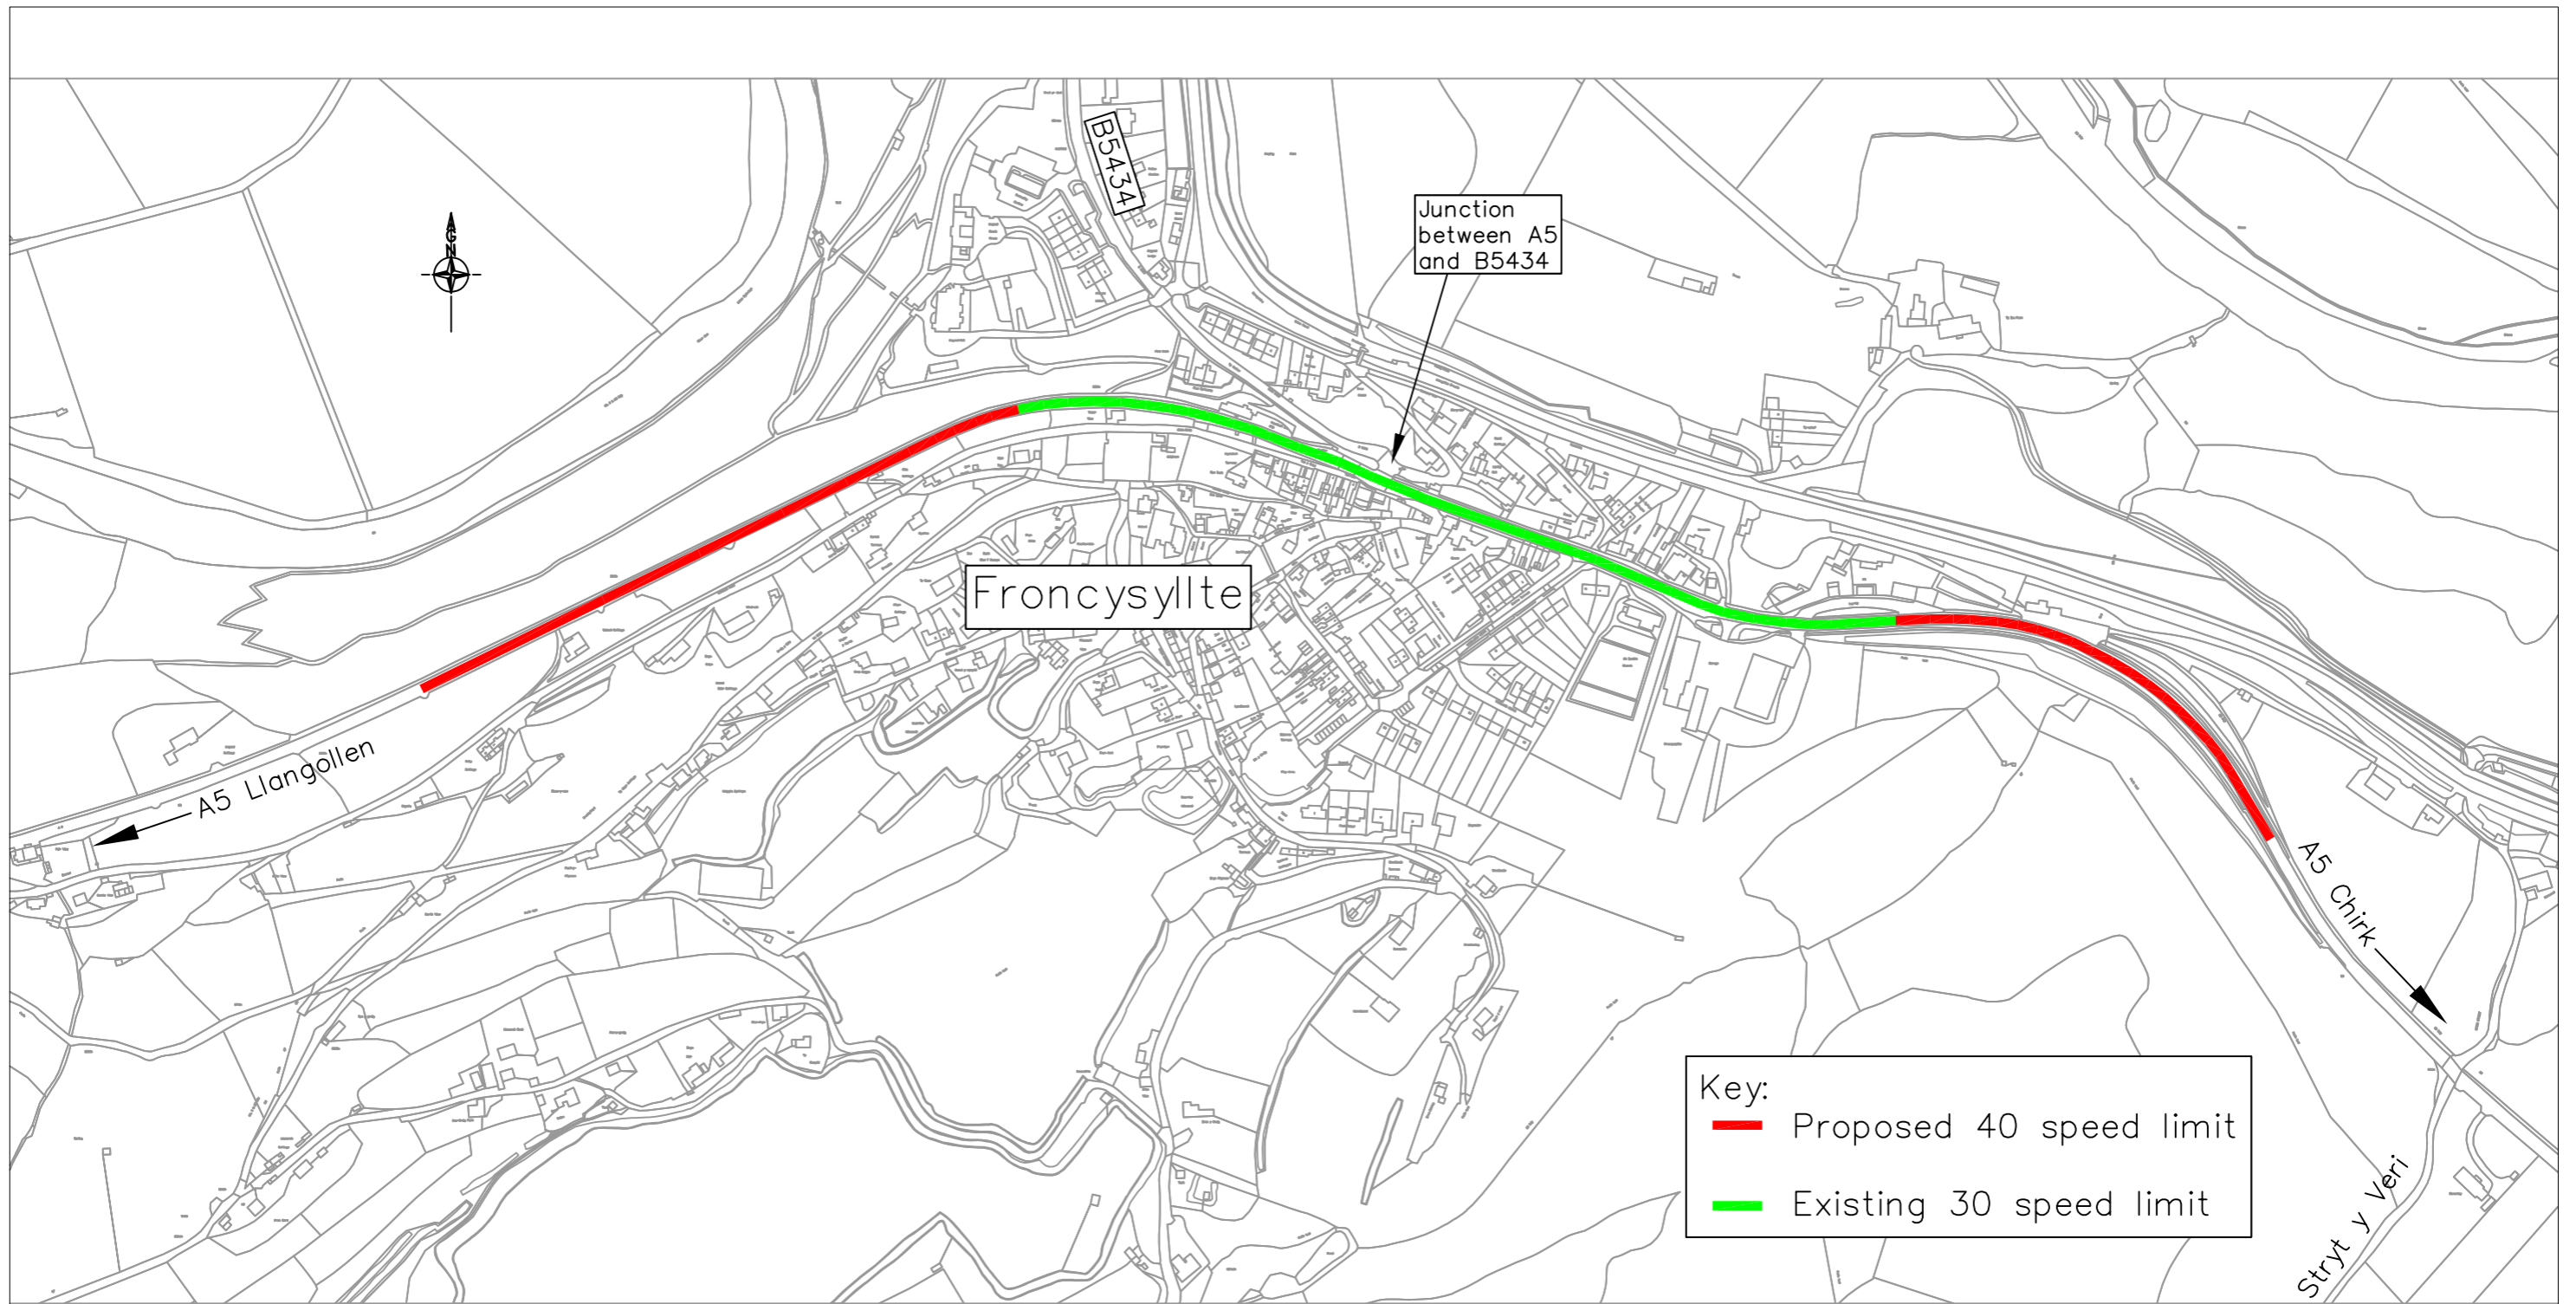

Crown Copyright and database right (YEAR).
Ordnance Survey 100021874. Welsh Government.
Hawlfraint a hawliau cronfa ddata'r
Goron (YEAR). Rhif Trwydded yr Arolwg Ordnans
100021874.

Key:

- Proposed 40 speed limit
- Existing 30 speed limit



Asiant Cefnffyrdd Gogledd a Chanolbarth Cymru
North & Mid Wales Trunk Road Agent



Yn gweithio ar ran
Llywodraeth Cymru
Working on behalf of the
Welsh Government

Project
A5 Froncysyllte Speed Limit

Drawing Title
Proposed 40mph 'Buffer' Limit

Drawn by : N Hughes	Checked by : M Musgrave	Scale at A4 N.T.S.
Date : July 2018		
Project Number 17-NM-CCS-002-002	Drawing Number 01	Revision A
Drawing Filename : - 17NMCCS002 002 01A.dwg Last saved : - 18/07/2018		This drawing should not be scaled. All dims are in millimetres unless otherwise stated