


Responsibility is not accepted for errors made by others in scaling from this drawing.
All construction information should be taken from figured dimensions only.

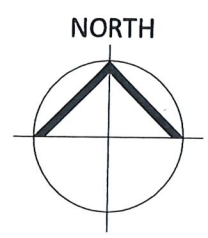


The Welsh Ministers certify that this is the plan referred to in The Stopping Up of Highways (Beacons View Road, Clase, Morriston, Swansea) Order 2020

Mae Gweinidogion Cymru yn ardstio mai dyma'r plan y cyfeirir ato yng Ngorchymyn Cau Priffyrdd (Beacons View Road, Y Clás, Treforys, Abertawe) 2020

Dated/ Dyddiedig: 27 Chwefror/February 2020

Richard Morgan
RICHARD MORGAN
 Head of Planning, Asset Management & Standards/ Pennaeth Cynllunio, Rheoli Asedau a Safonau
 Welsh Government/ Llywodraeth Cymru

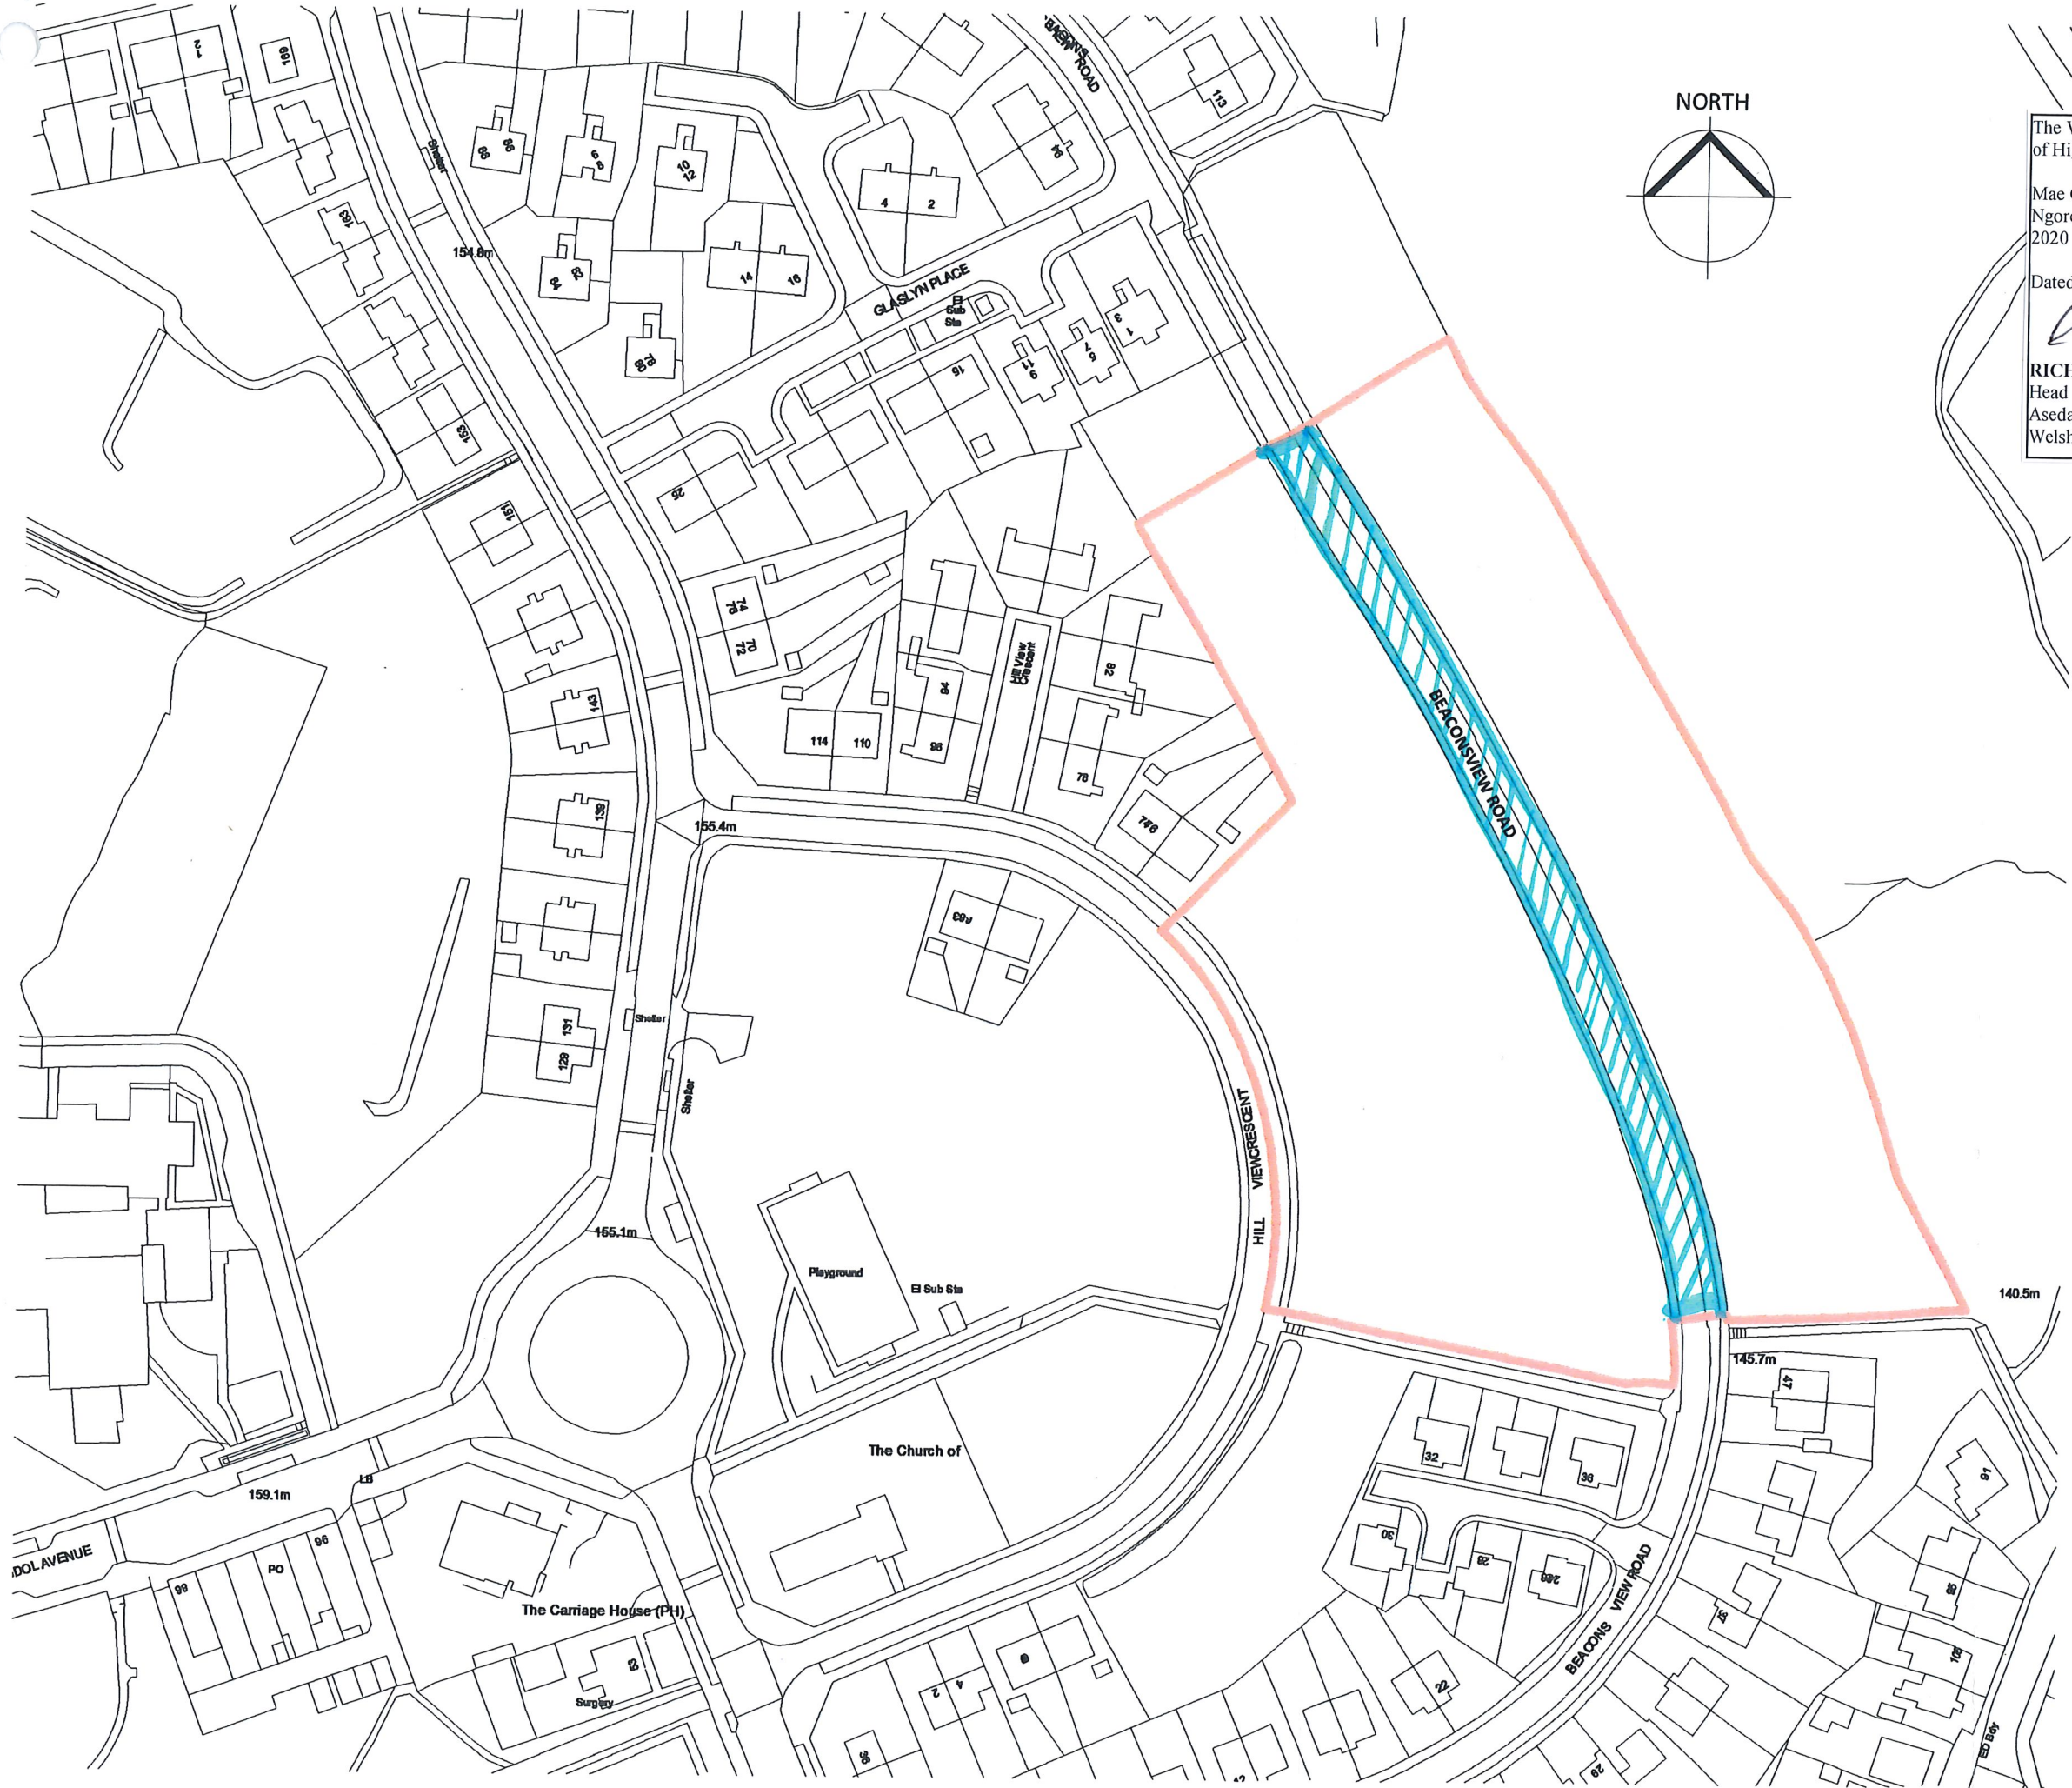

**LEGEND
EGLURHAD**

Highway to be stopped up.
Priffordd yn cael ei chau.



STATUS	REV	DATE	DESCRIPTION
PL	PL04	12/12/18	Planning application issue.
PL	PL02	06/11/18	Pre-application consultation issue.
PL	PL01	02/11/18	Draft pre-application consultation issue.

CLIENT	Swansea Council	REVISED BY	GDD
		CHECKED BY	JP
		ORIGINATOR NO	152180

CONSULTANT
STRIDE TREGLOWN
www.stridetreglown.com © Stride Treglown Limited 2017

PROJECT
YGG Tan-y-lan
 Clase, Swansea

DRAWING TITLE
Site Location Plan

SUITABILITY STATUS	PL : PLANNING	SCALE	As indicated @ A3
--------------------	---------------	-------	-------------------

PROJECT ORIGINATOR ZONE LEVEL TYPE ROLE CLASS. NUMBER	REVISION
152180-STL-XX-XX-DR-A-XXXX-00001	PL04

Site Location Plan
1 : 1250

