


This drawing is the property of NMTTRA and is issued on the condition that it is not copied, reproduced, retained or disclosed to any unauthorised person, either wholly or in part without consent. Mae'r cynllun hwn yn perthyn i ACGCC ac fe'i cyhoeddwr ar yr amod na chaff ei gopïo, ei atgynhyrchu, ei gadau neu ei ddatgelu i unrhyw berson anawturdodol, naill ai'n gyfan gwbl neu'n rhanmold heb ganiatâd.

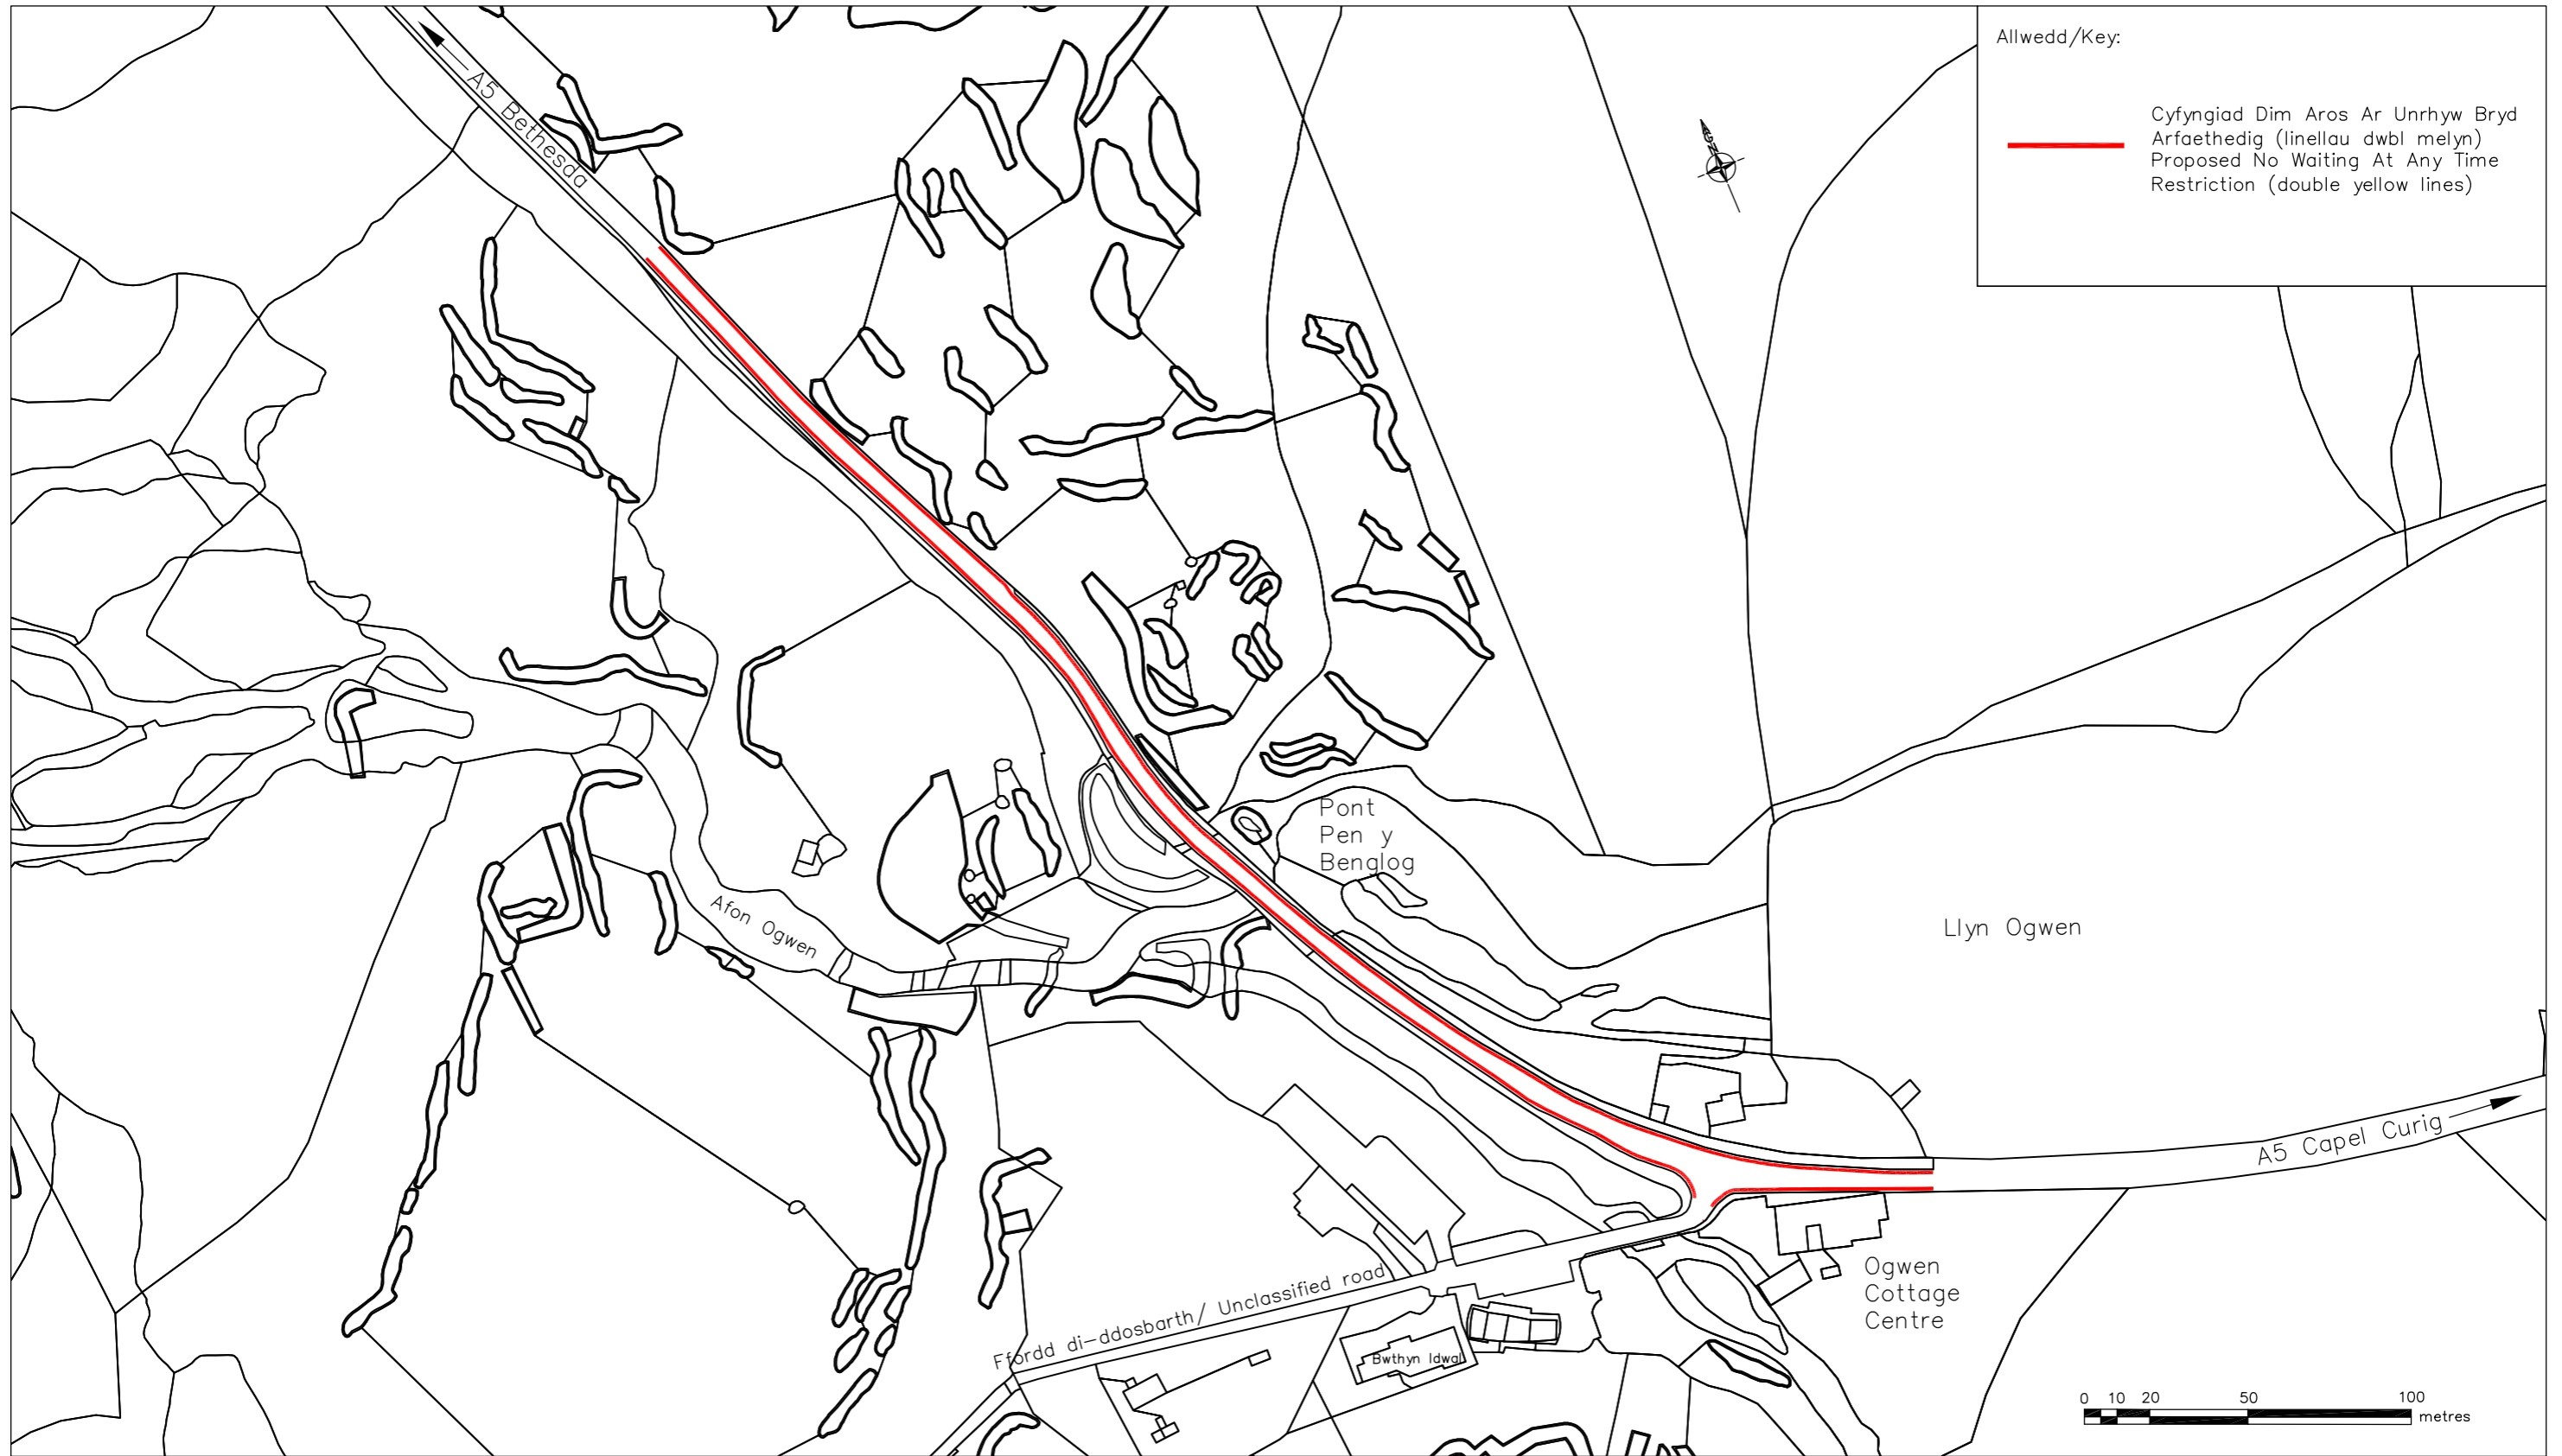

Allwedd/Key:

— Cyfyngiad Dim Aros Ar Unrhyw Bryd Arfaethedig (linellau dwbl melyn)
Proposed No Waiting At Any Time Restriction (double yellow lines)



Asiant Cefnfyrrd Gogledd a Chanolbarth Cymru
North & Mid Wales Trunk Road Agent



Yn gweithio ar ran
Llywodraeth Cymru
Working on behalf of the
Welsh Government

© Hawlfraint a hawliau cronfa ddata'r Goron 2019. Rhif Trwydded yr Arolwg Ordnans 100021874. Llywodraeth Cymru.
© Crown Copyright and databases right 2019. Ordnance Survey 100021874. Welsh government.

Cynllun / Scheme

Cyfyngiad parcio arfaethedig A5 Ogwen
Proposed parking restrictions A5 Ogwen

Teitl Llunaid / Drawing Title

Maint y Cyfyngiad
Limit of Restriction

Darlunwyd gan : NH Gwiriwyd gan: RGJ
Drawn by : Checked by :

Dyddiad / Date: 13/09/19 Statws / Status: GYHOEDDWDYD/ISSUE

Graddfa wrth A3
Scale at A3

1:2000

Rhif Prosiect / Project Number	Rhif Llunaid Drawing Number	Cywi / Rev
17/NM/CPI/002	01	D

Ni ddylid graddio'r darlun hwn. Mae pob dim mewn millimetr oni nodir yn wahanol
This drawing should not be scaled. All dims are in millimetres unless otherwise stated