
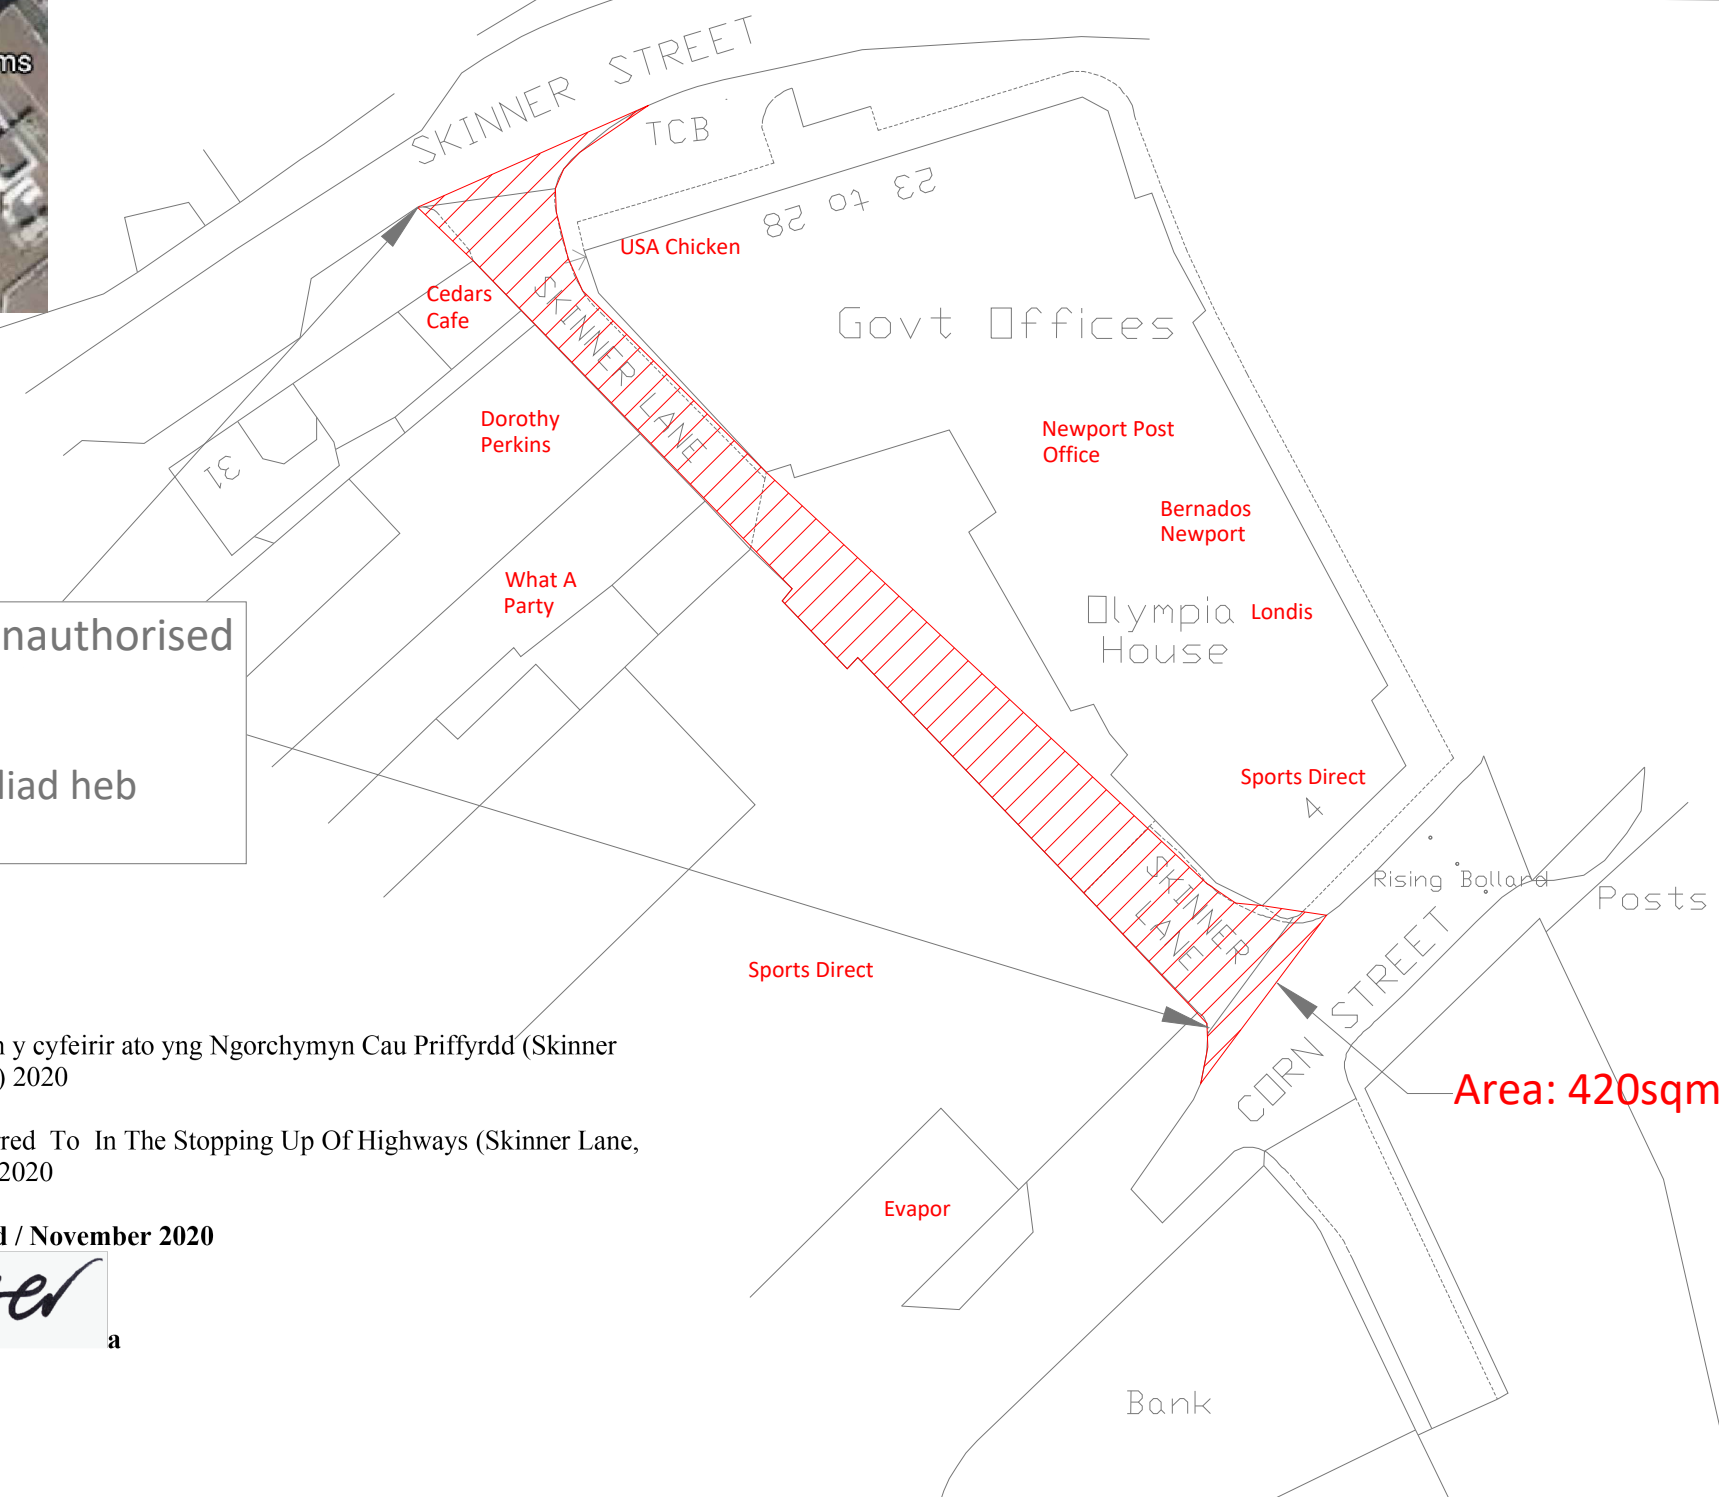


Footways along Skinner Street and Corn Street to remain part of adopted highway.

Troedffyrdd ar hyd Lôn Skinner a Stryd Corn i aros yn rhan o'r briffordd fabwysiedig.

KEY

Priffordd yn cael ei chau / Highway proposed to be stopped up

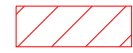

Access to be gated to prevent unauthorised access to Skinner Lane.

Mynediad i gael gatiâu i atal mynediad heb awdurdod i Lôn Skinner.

Mae Gweinidogion Cymru yn ardystio drwy hyn mai hwn yw'r plan y cyfeirir ato yng Ngorchymyn Cau Priffyrdd (Skinner Lane, Casnewydd) 2020


The Welsh Ministers Hereby Certify That This Is The Plan Referred To In The Stopping Up Of Highways (Skinner Lane, Newport) Order 2020

Dyddiedig/Dated: 9 Tachwedd / November 2020

Nicci Hunter

Nicci Hunter
Arweinydd y Tim Busnes / Business Team Leader
Llywodraeth Cymru / Welsh Government

Area: 420sqm

Drawing Title Ardal arfaethedig ar gyfer stopio / Proposed area for stopping up	Client Newport City Homes	 Unit 9 Oak Tree Court Mulberry Drive Cardiff Gate Business Park Cardiff CF23 8RS T 029 2073 2652	Scale: 1:500@A3					
	Job Title Skinner Lane, Newport		Designed by: DC	Drawn by: DC				
			Ckd/Appd: PO'C	Rev.	Date.	Amendment.	Des.	Drn.
			1st Issued: Mar 2020	Drg No: Figure 1			Rev	
			Job No: T20.114					