


**ALLWEDD/KEY**

- TERFYN CYFLYMDER O 30 MYA  
PERMANENT 30 MPH LIMIT
- TERFYN CYFLYMDER O 50 MYA  
PERMANENT 50 MPH LIMIT

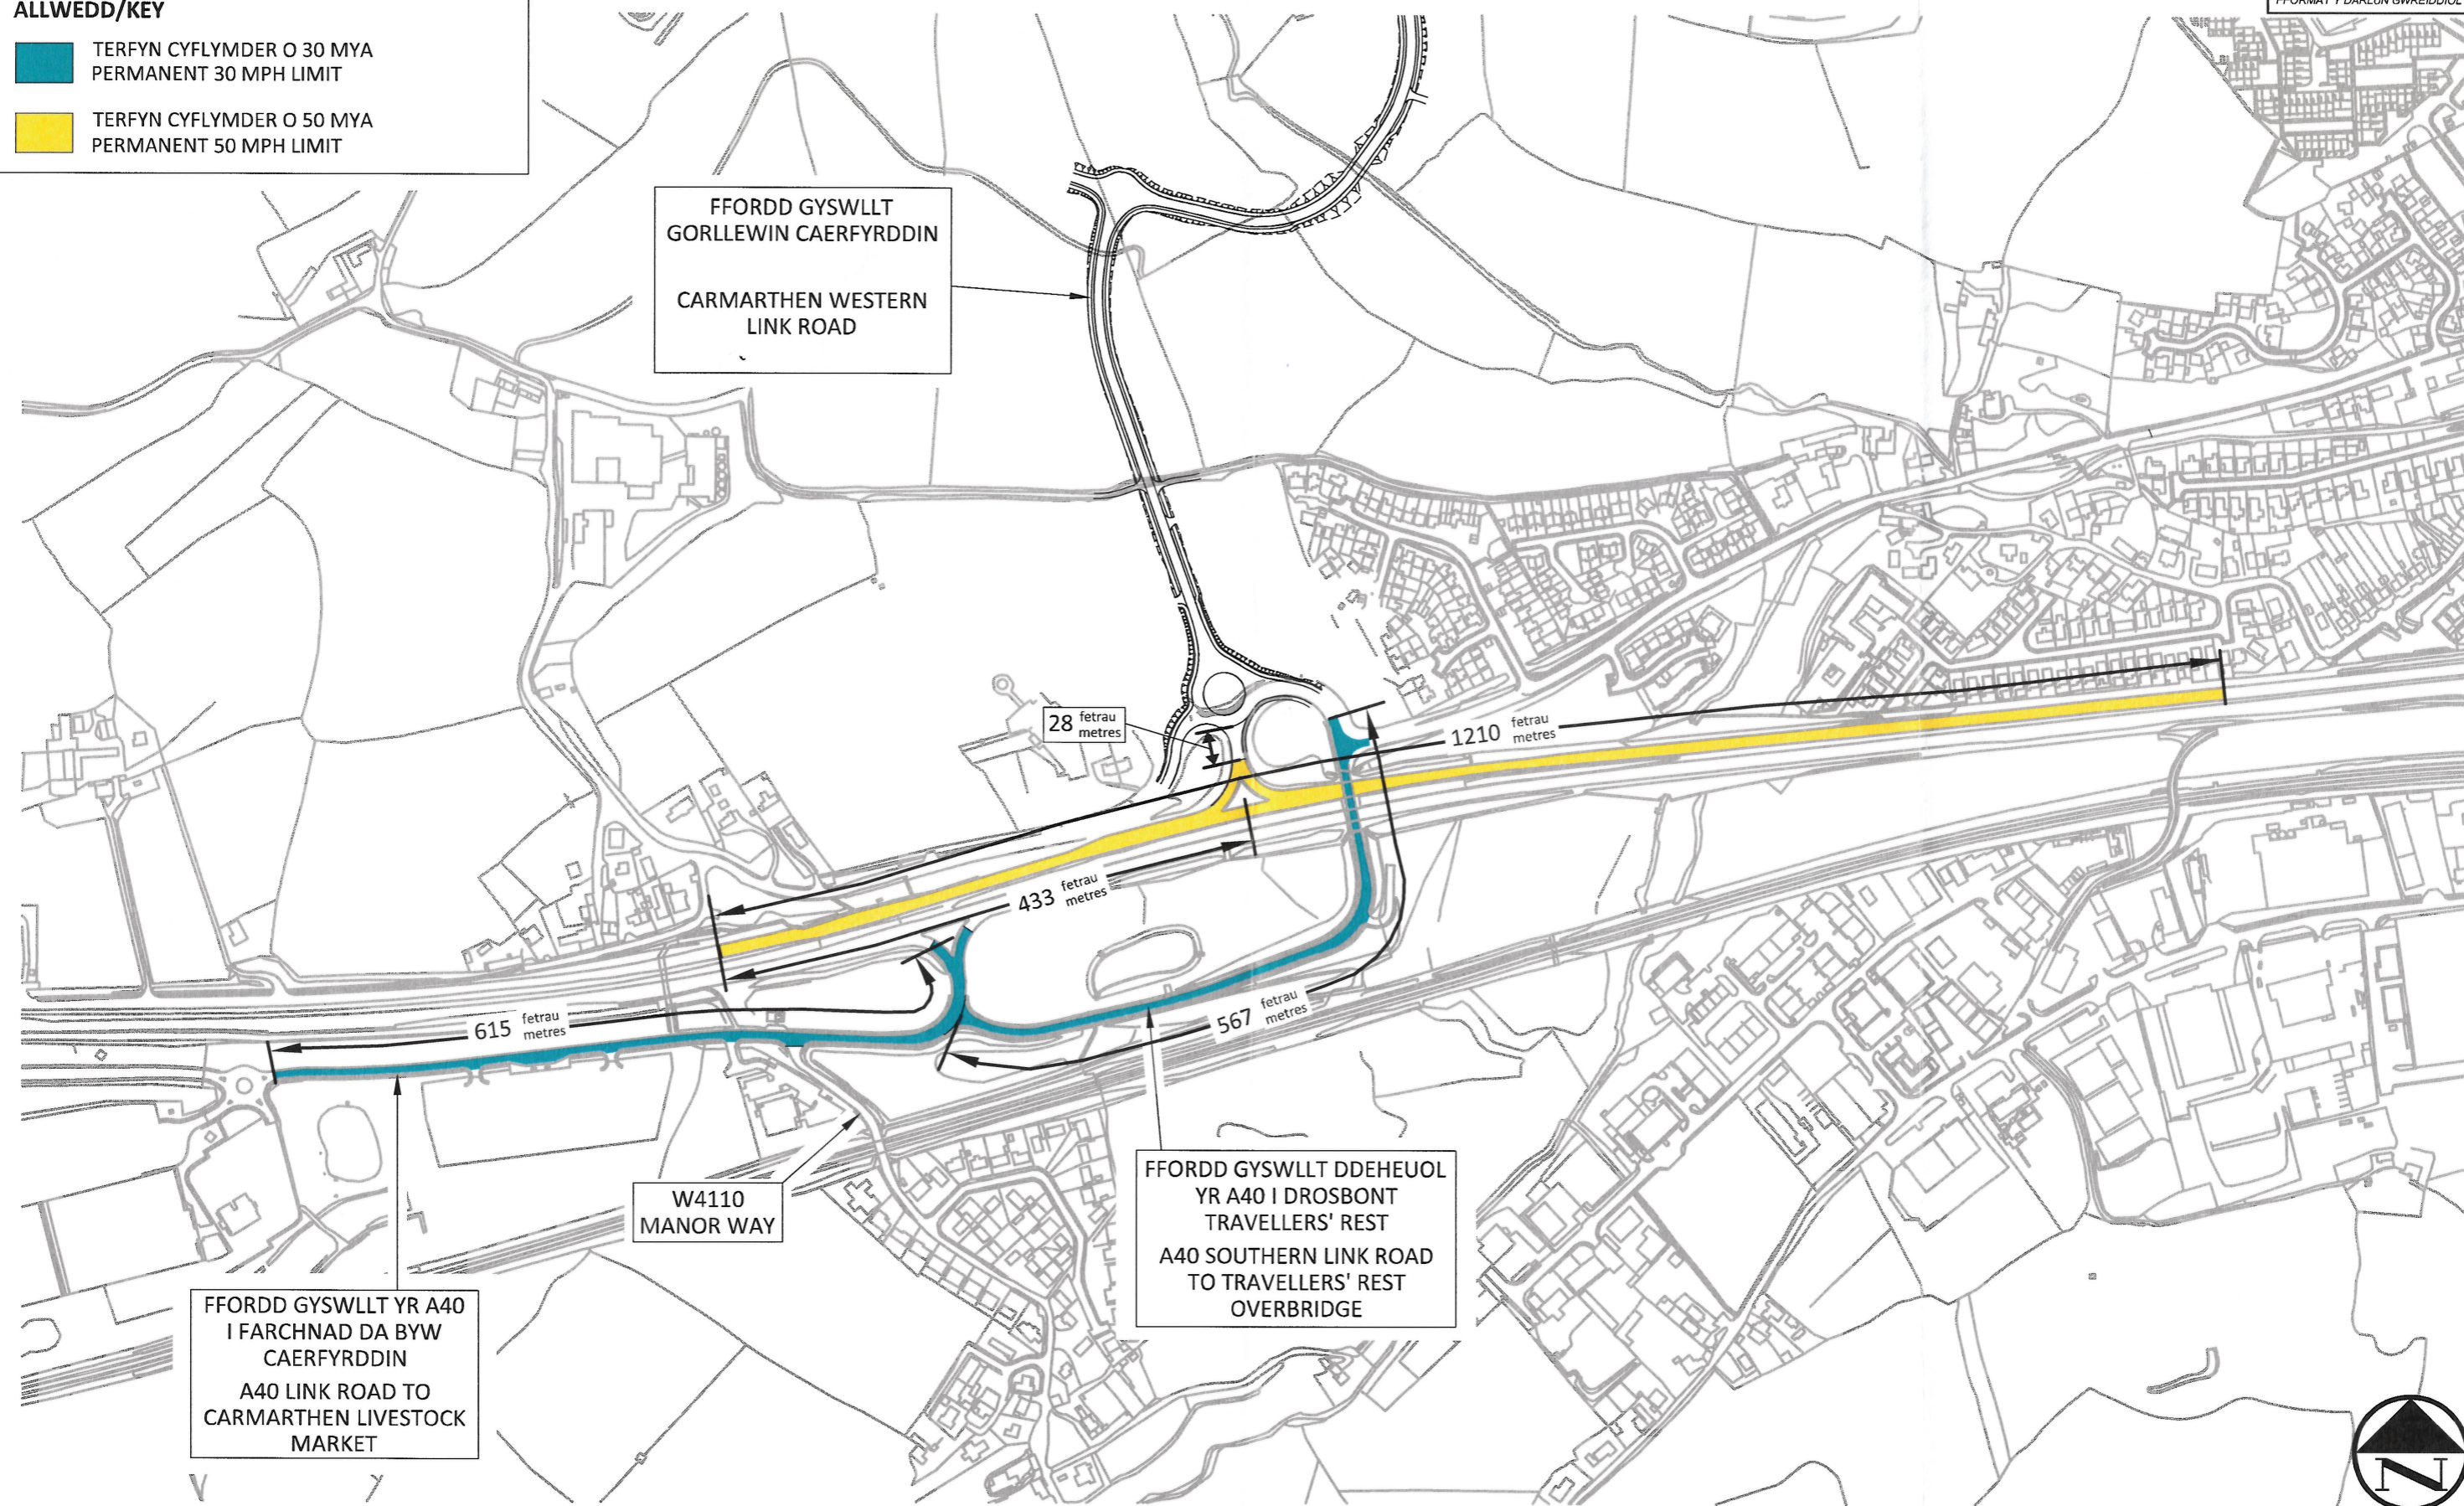

**Cyngor Sir Gâr Carmarthenshire**  
County Council

**EICH CYNGOR arleinamdani**  
www.sirgar.llyw.cymru

**YOUR COUNCIL doitonline**  
www.carmarthenshire.gov.wales

**Stephen G Pilliner**  
Pennaeth Trafnidiaeth a Pheirianneg,  
Adran Amgylchedd, Parc Myrddin,  
Waun Dew, Caerfyrddin,  
Sir Caerfyrddin SA31 1HQ

Head of Highways & Transport  
Environment Department,  
Parc Myrddin, Richmond Terrace,  
Carmarthen, Carmarthenshire SA31 1HQ

ADOL REV	DYDDIAD DATE	DISGRIFIAD O'R ADOLYGIAD REVISION DESCRIPTION	ADOL GAN REV BY	ARCHWILIO CHECKED	DYDD ARCH DATE CHD

Status: CONSULTATION  
CYHOEDDIAD AT Y DIBEN A NODIR YN YN IUNGS ISSUED FOR THE PURPOSE SHOWN ONLY

Project <b>CEFNFORDD YR A40 TRAVELLERS' REST THE A40 TRUNK ROAD TRAVELLERS' REST</b>	Made By Gwnaed Gan <b>JM</b>	Date Dyddiad <b>12.5.18</b>	Checked Archwilio .	Date Dyddiad .	Authorised Awdurdodi .	Date Dyddiad .
Title Teitl <b>GORCHYMYN TERFYN CYFLYMDER 30MYA A 50MYA 30MPH AND 50MPH SPEED LIMIT ORDER</b>	Scale Graddfa <b>1:5,000</b>	Project no. • Rhif y Proiect <b>80/0041/134</b>		Drawing no. • Rhif y Darlun <b>41134/PSL-01</b>		Revision Adolygiad -

Project no. • Rhif y Proiect <b>80/0041/134</b>	Revision Adolygiad -
Drawing no. • Rhif y Darlun <b>41134/PSL-01</b>	Revision Adolygiad -