



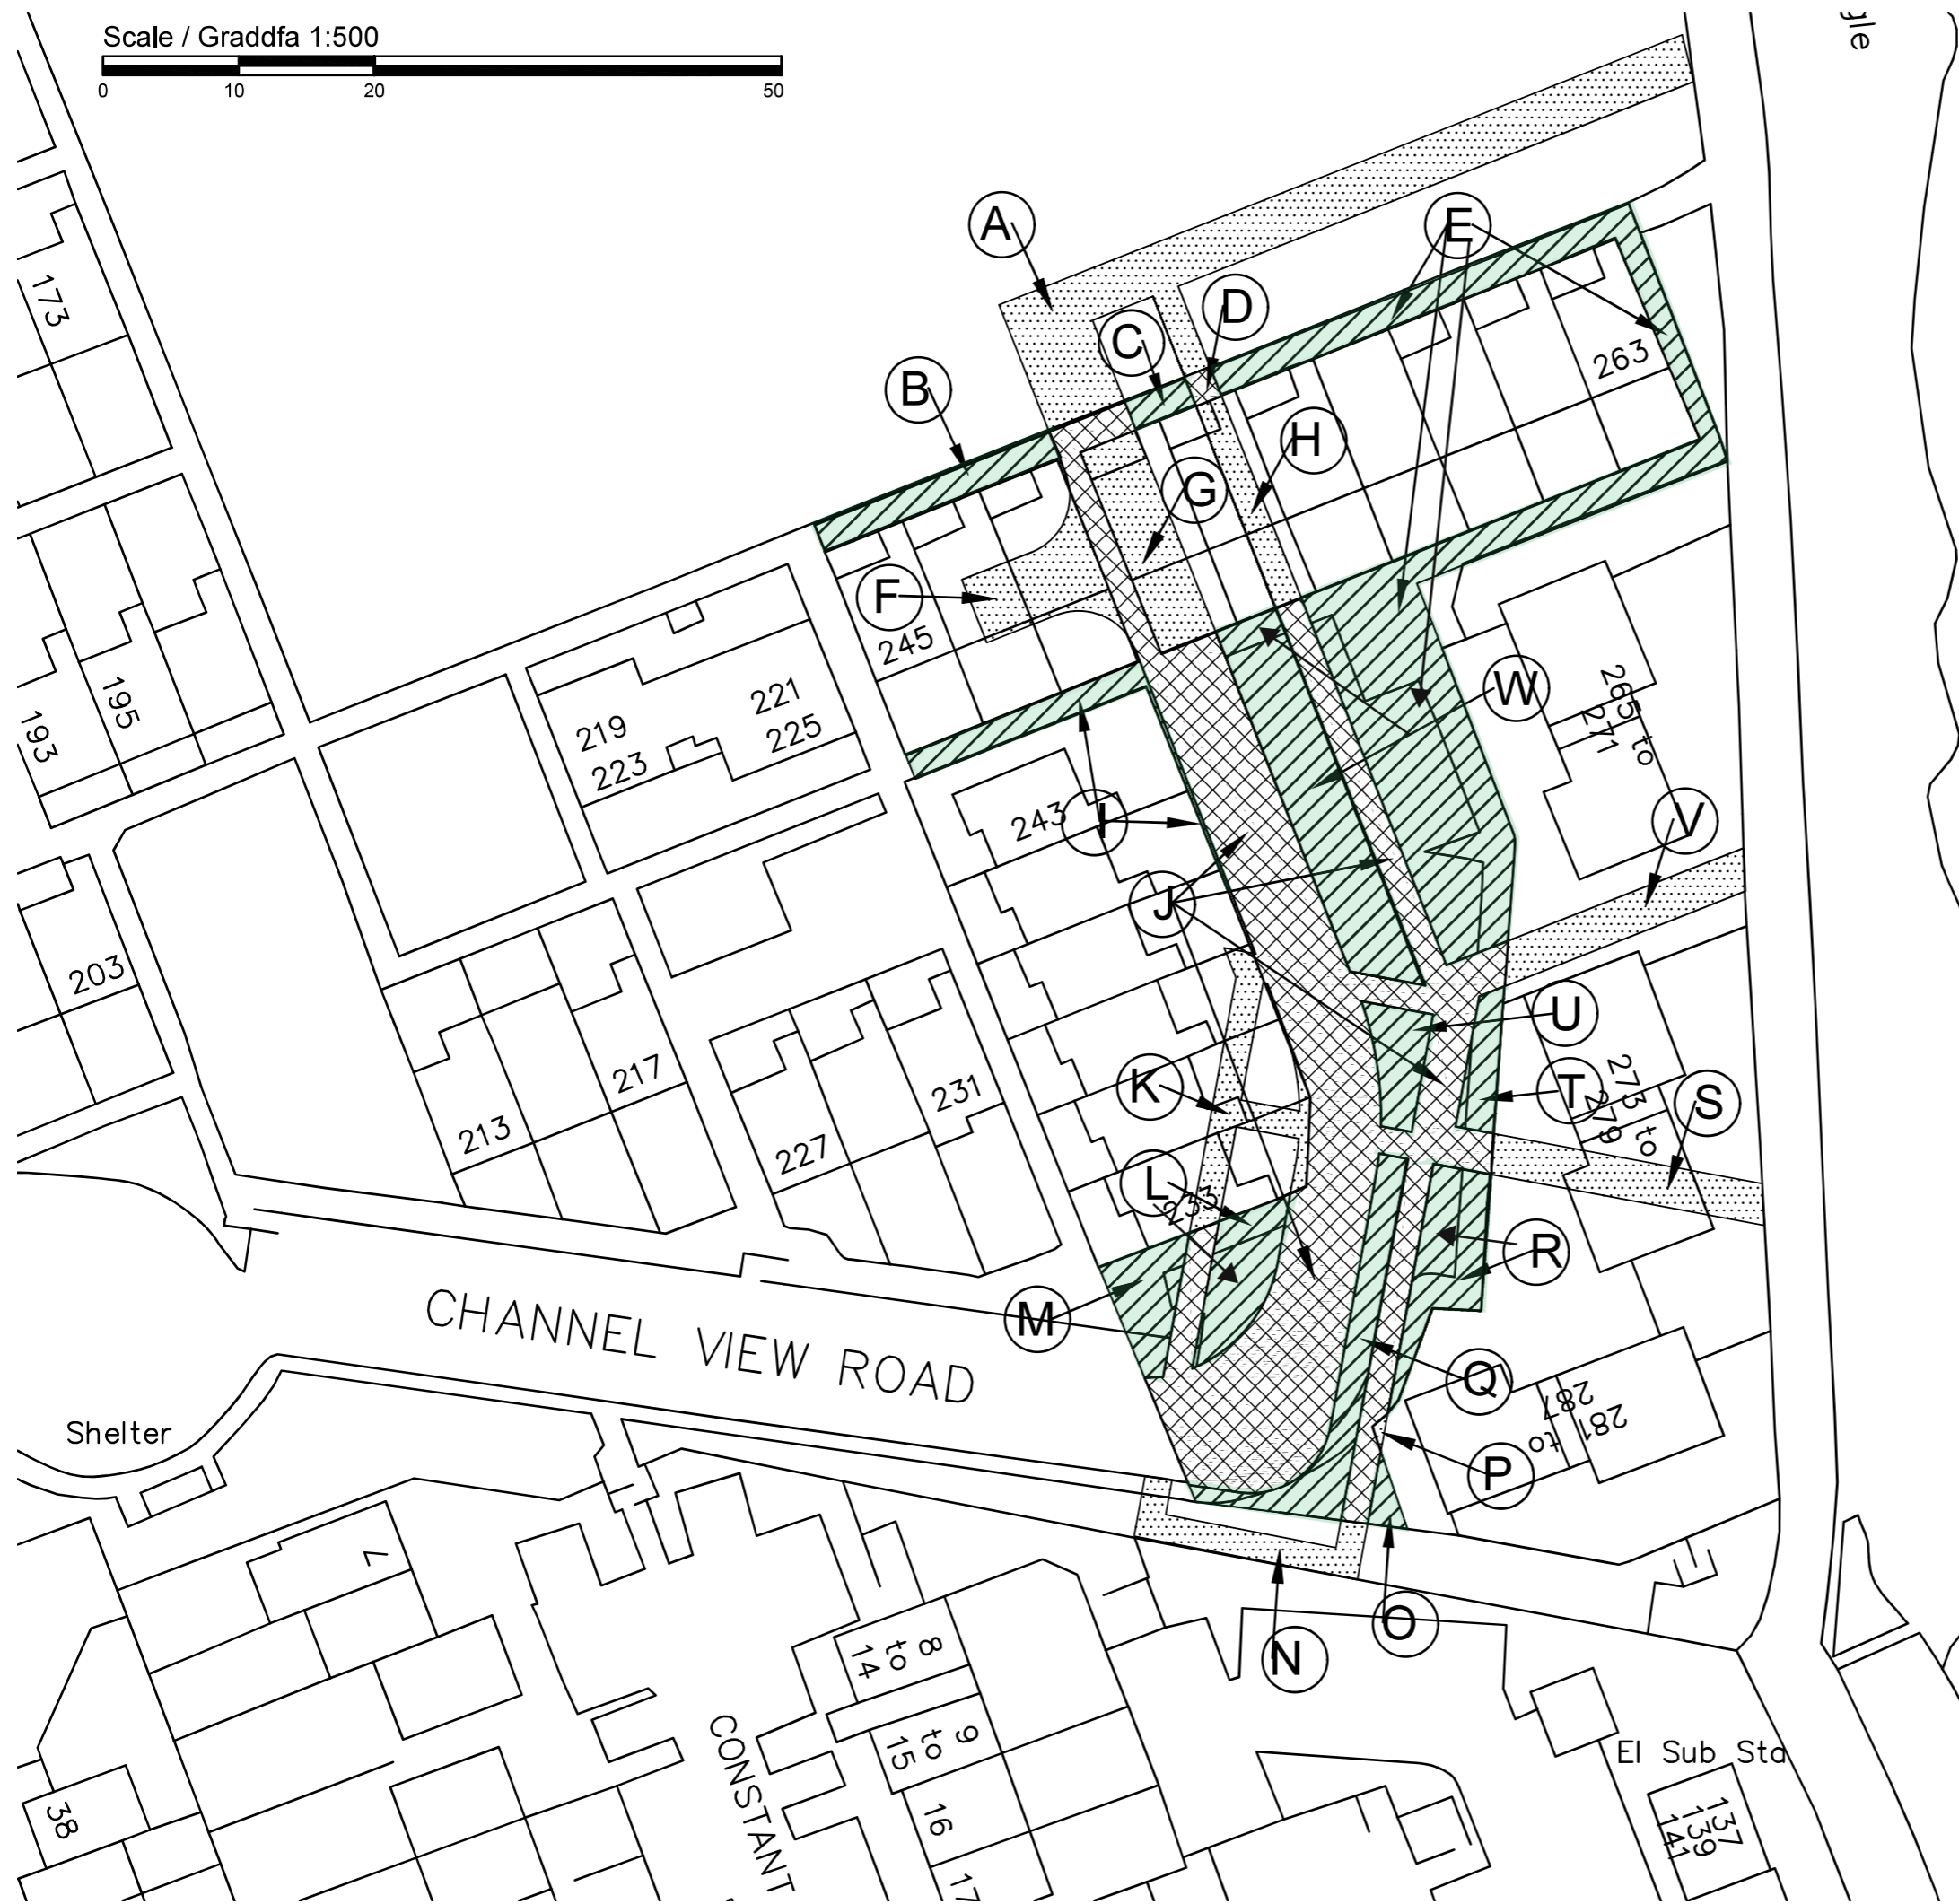

Scale / Graddfa 1:500

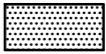

-  Priffordd newydd (droetffordd) / New highway (footway)
- A - 244m²
- F - 61m²
- G - 70m²
- H - 32m²
- K - 58m²
- N - 44m²
- P - 1m²
- S - 61m²
- V - 57m²

-  Priffordd yn cael ei chau / Highway to be stopped
- B - 38m²
- C - 10m²
- E - 376m²
- I - 38m²
- L - 47m²
- M - 39m²
- O - 8m²
- Q - 74m²
- R - 60m²
- T - 24m²
- U - 32m²
- W - 135m²

-  Priffordd i'w gwella fel rhan o waith datblygu / Highway to be improved as part of development works
- D - 4m²
- J - 696m²

**LLYWODRAETH CYMRU
WELSH GOVERNMENT
TRAFNIDIAETH / TRANSPORT**

GORCHYMYN CAU PRIFFYRDD (CHANNEL VIEW ROAD, CAERDYDD) 202-

THE STOPPING UP OF HIGHWAYS (CHANNEL VIEW ROAD, CARDIFF) ORDER 202-