


NID AR GYFER MESURIADAU / DO NOT SCALE

0 10 100  
Metres / Metres

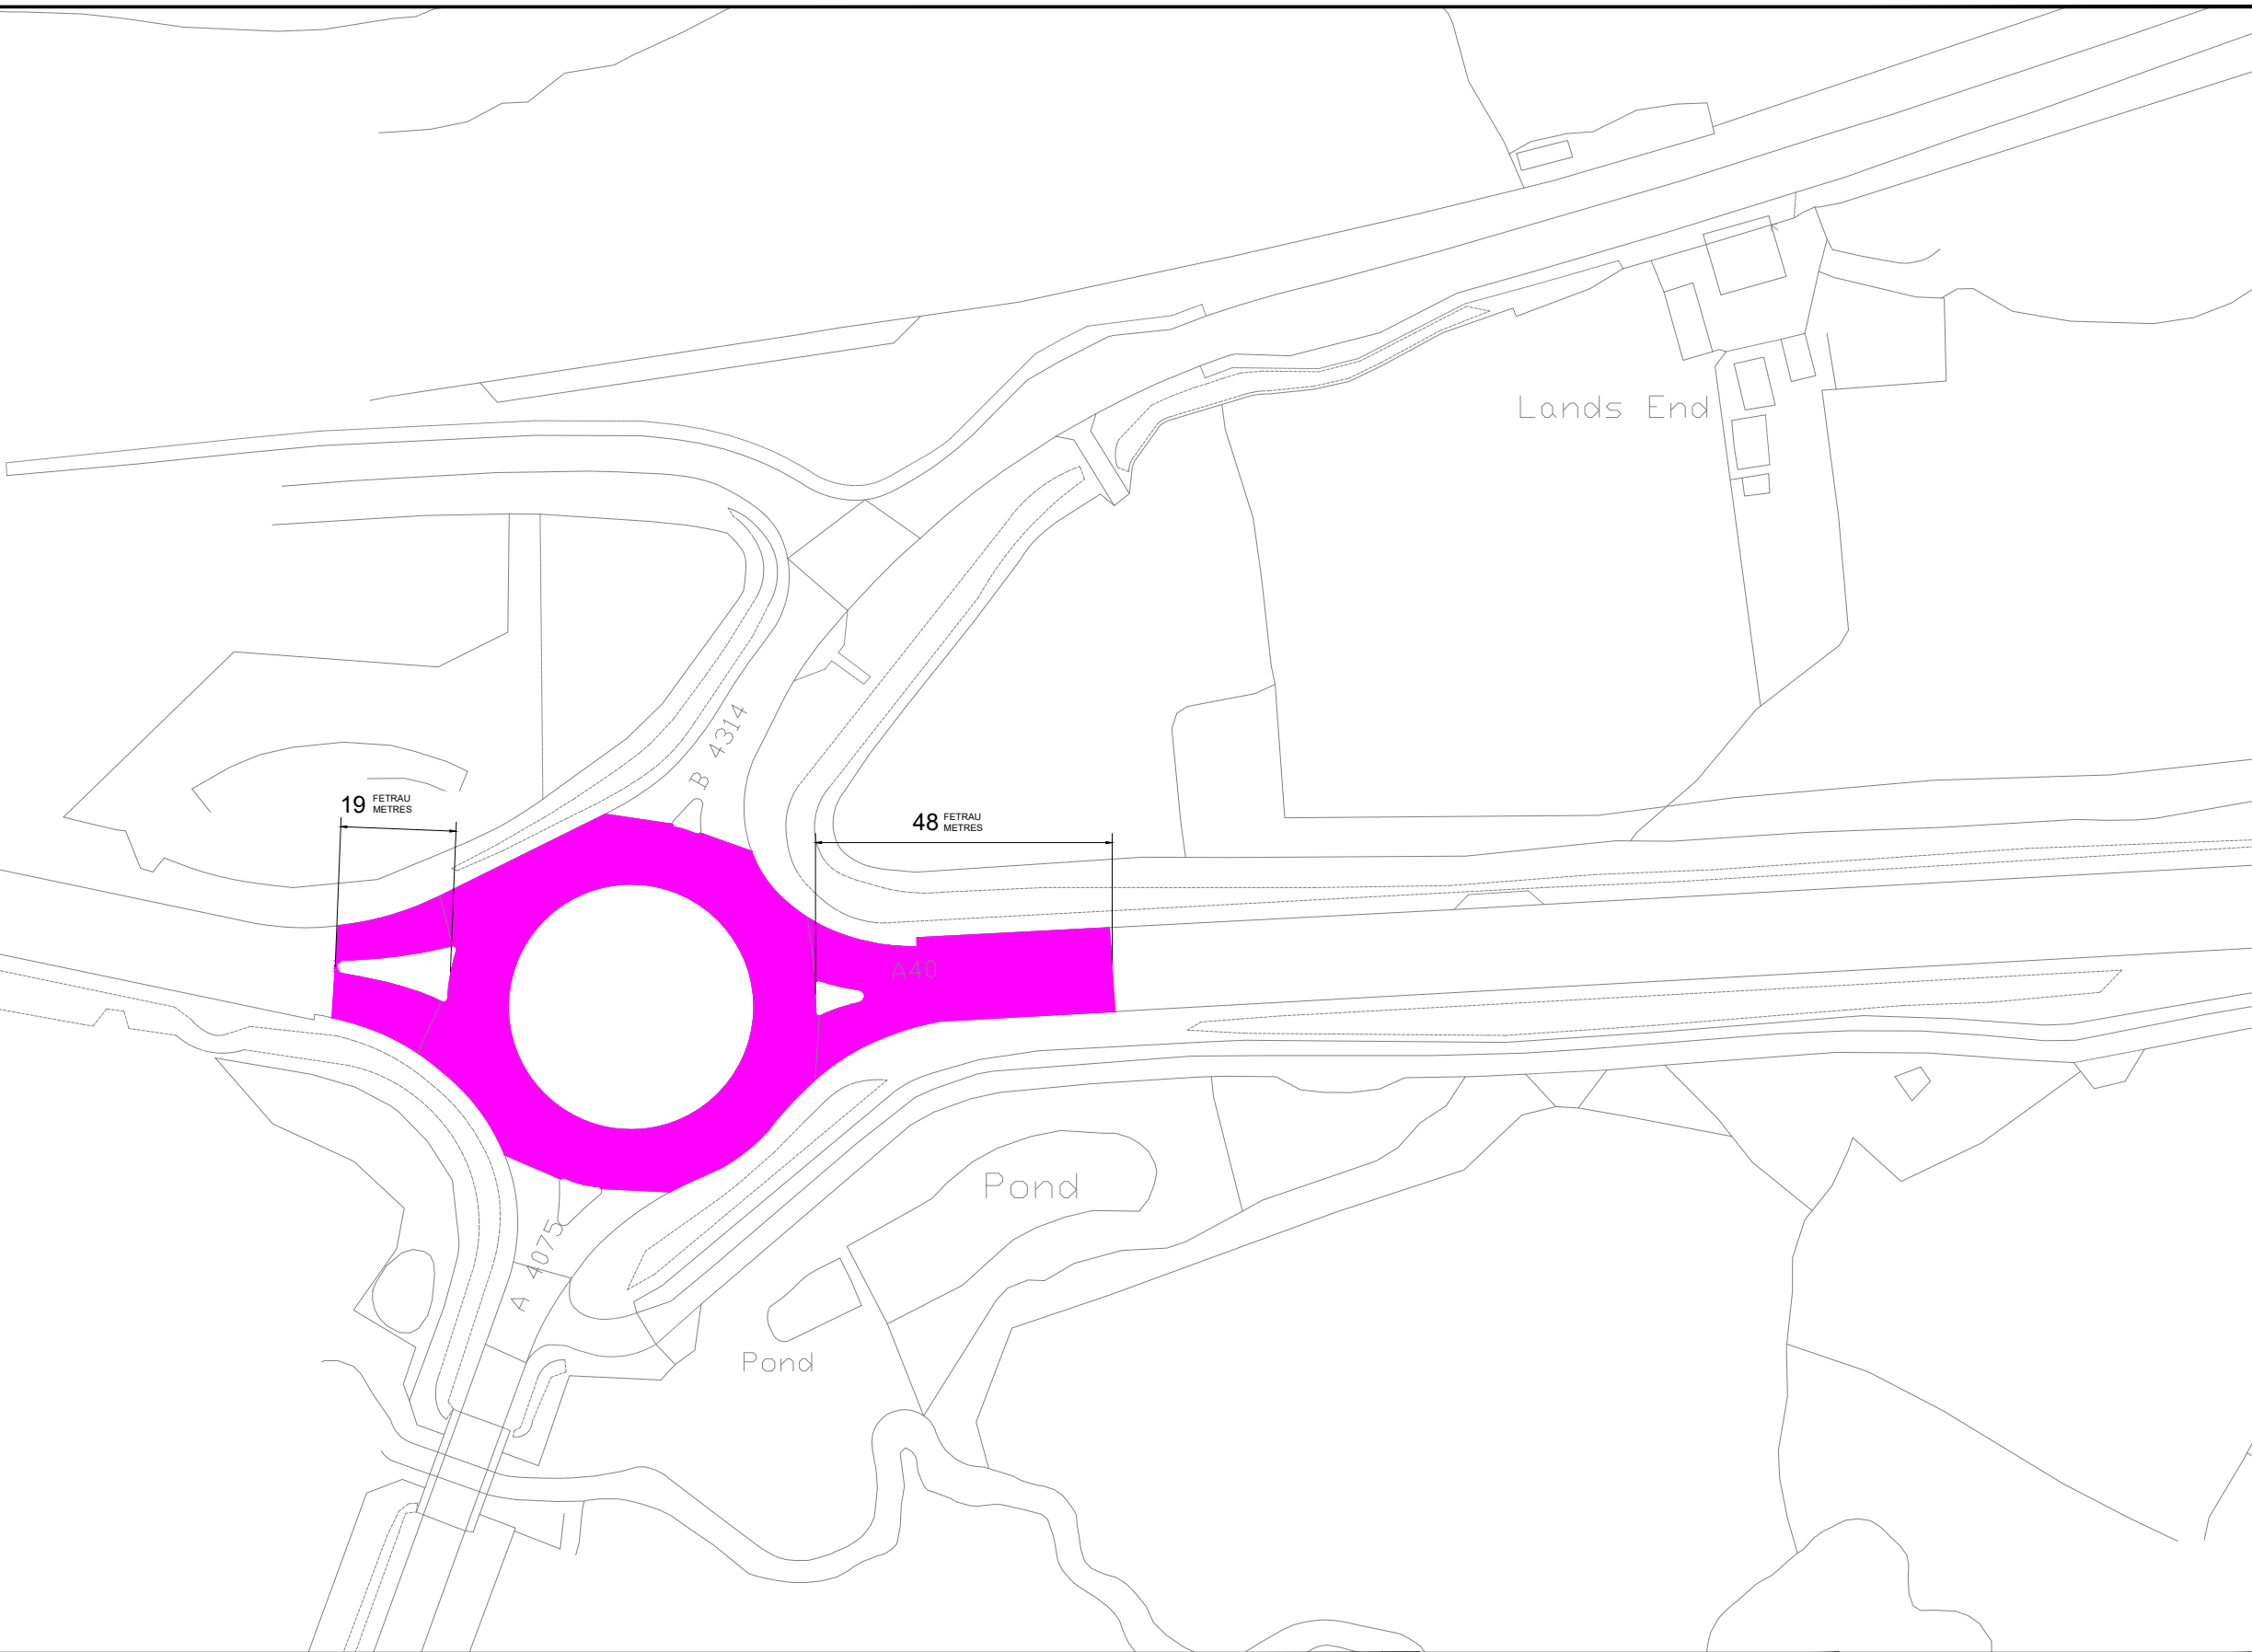



© Crown copyright and database rights 2022  
Ordnance Survey 0100031673 .

ALLWEDD / KEY

TERFYN CYFLYMDER 30mya / 30mph SPEED LIMIT

CYHOEDDIAD CYNTAF / FIRST ISSUE						
Statws / Status	Adolygiad / Revision	Llunirwyd / Drawn	Gwirirwyd / Checked	Adolygwyd / Reviewed	Awdurdodwyd / Authorised	Dyddiad cyhoeddi / Issue Date
S3	P04	IM	OB	OB	SS	04.10.2022
Diweddardwyd wedi sylwadau ACDC / Update As Per SWTRA Comments						
Statws / Status	Adolygiad / Revision	Llunirwyd / Drawn	Gwirirwyd / Checked	Adolygwyd / Reviewed	Awdurdodwyd / Authorised	Dyddiad cyhoeddi / Issue Date

Addasrwydd y Luniad / Drawing Suitability		Statws / Status		Teitl y Proiect / Project Title	
AR GYFER ADOLYGIAD / FOR REVIEW		S3		TERFYNAU CYFLYMDER 30mya GORLLEWIN DE CYMRU / SIR BENFRO SOUTH WEST WALES 30mph SPEED LIMITS PEMBROKESHIRE	
		Teitl y Luniad / Drawing Title			
		GORCHYMYN CEFNFFORDD yr A40 TERFYN CYFLYMDER 30mya CYLCHFAN PONT CANASTON THE A40 TRUNK ROAD 30mph SPEED LIMIT CANASTON BRIDGE ROUNABOUT			
Client		Rhif y Luniad / Drawing Number			
 <div data-bbox="2267 1950 2469 2011"><p>Yn gweithio ar ran <b>Llywodraeth Cymru</b> Working on behalf of the <b>Welsh Government</b></p></div>		Proiect / Project			
		Cychwynnwr / Originator   Cyfrol / Volume <b>CH0020 - AMEY - GEN -</b> <b>SWTRA - DR - CH - PO009</b>			
		Lleoliad / Location		Math / Typol   Rôl / Role   Rhif / Number	
Original Size: <b>A1</b>		Graddfa / Scale: <b>NTS</b>		Proiect Ref. No: <b>Dalen / Sheet: 1 of 1</b>	
				Adolygiad / Rev: <b>P04</b>	