

OFFERYNNAU STATUDOL  
CYMRUWELSH STATUTORY  
INSTRUMENTS752 143  
2018 Rhif (Cy.)752 143  
2018 No. (W.)

## TRAFFIG FFYRDD, CYMRU

## ROAD TRAFFIC, WALES

Gorchymyn Cefnffordd yr A483  
(Ffordd y Parc, Llanfair-ym-Muallt)  
(Terfyn Cyflymder 20 mya Rhan-  
amser) 2018

The A483 Trunk Road (Park Road,  
Builth Wells) (Part-time 20 mph  
Speed Limit) Order 2018

Gwnaed

13 Mehefin 2018

Yn dod i rym

15 Mehefin 2018

Made

13 June 2018

Coming into force

15 June 2018

Mae Gweinidogion Cymru, sef yr awdurdod traffig ar gyfer Cefnffordd Abertawe i Fanceinion yr A483, drwy arfer y pwerau a roddir iddynt gan Adran 84(1)(c), (1A) a (2) o Ddeddf Rheoleiddio Traffig Ffyrdd 1984(1), ac ar ôl ymgynghori â Phrif Swyddog Heddlu Dyfed-Powys, yn gwneud y Gorchymyn hwn.

The Welsh Ministers, as traffic authority for the A483 Swansea to Manchester Trunk Road, in exercise of the powers conferred upon them by Section 84(1)(c), (1A) and (2) of the Road Traffic Regulation Act 1984(1) and after consultation with the Chief Officer of Dyfed Powys Police, make this Order.

## Enwi, Cychwyn a Dehongli

1. Enw'r Gorchymyn hwn yw Gorchymyn Cefnffordd yr A483 (Ffordd y Parc, Llanfair-ym-Muallt) (Terfyn Cyflymder 20 mya Rhan-amser) 2018 a daw i rym ar 15 Mehefin 2018.

## Title, Commencement and Interpretation

1. The title of this Order is The A483 Trunk Road (Park Road, Builth Wells) (Part-time 20 mph Speed Limit) Order 2018 and it comes into force on 15 June 2018.

## 2. Yn y Gorchymyn hwn:

## 2. In this Order:

ystyr "cerbyd esempt" ("exempted vehicle") yw:

"exempted vehicle" ("cerbyd esempt") means:

- (a) unrhyw gerbyd sy'n cael ei ddefnyddio gan y gwasanaethau brys at y dibenion a ddisgrifir yn adran 87 o Ddeddf Rheoleiddio Traffig Ffyrdd 1984(2);

- (a) any vehicle being used by the emergency services for the purposes described in section 87 of the Road Traffic Regulation Act 1984(2);

(1) 1984 p. 27; amnewidiwyd adran 84(1) gan adran 45(2) o Ddeddf Traffig Ffyrdd 1991 (p. 40). Amnewidiwyd adran 84(2) gan baragraff 61 o Atodlen 8 i Ddeddf Ffyrdd Newydd a Gwaith Stryd 1991 (p. 22). Yn rhinwedd O.S. 1999/672, ac adran 162 o Ddeddf Llywodraeth Cymru 2006 (p. 32), a pharagraff 30 o Atodlen 11 iddi, mae'r pwerau hyn yn arferadwy bellach gan Weinidogion Cymru o ran Cymru.

(2) Diwygiwyd adran 87 gan baragraff 55 o Atodlen 1 i Ddeddf y Gwasanaethau Tân ac Achub 2004 (p. 21), paragraff 42 o Atodlen 4 i Ddeddf Troseddu Cyfundrefnol Difrifol a'r Heddlu 2005 (p. 15), paragraff 29(2) o Atodlen 8 i Ddeddf Troseddu a'r Llysoedd 2013 (p. 22), ac adran 50(4) a (5) o Ddeddf Dadreoleiddio 2015 (p. 20).

(1) 1984 c.27; section 84(1) was substituted by the Road Traffic Act 1991 (c.40), section 45(2). Section 84(2) was substituted by the New Roads and Street Works Act 1991 (c.22), Schedule 8, paragraph 61. By virtue of S.I. 1999/672, and section 162 of, and paragraph 30 of Schedule 11 to, the Government of Wales Act 2006 (c.32), these powers are now exercisable by the Welsh Ministers in relation to Wales.

(2) Section 87 was amended by the Fire and Rescue Services Act 2004 (c.21), Schedule 1, paragraph 55, the Serious Organised Crime and Police Act 2005 (c.15), Schedule 4, paragraph 42, the Crime and Courts Act 2013 (c.22), Schedule 8, paragraph 29(2) and the Deregulation Act 2015 (c.20), section 50(4) and (5).

(b) unrhyw gerbyd sy'n cael ei ddefnyddio at ddibenion y llynges, y fyddin neu'r llu awyr ac sy'n cael ei yrru gan berson sydd am y tro yn ddarostyngedig i orchmynion aelod o lloedd arfog y Goron, sy'n aelod o'r lloedd arbennig—

(i) ac sydd wedi ei hyfforddi i yrru ar gyflymderau uchel ac sy'n gweithredu wrth ymateb, neu wrth ymarfer ymateb, i argyfwng diogelwch gwladol; neu

(ii) at ddiben hyfforddi person i yrru cerbydau ar gyflymderau uchel;

ystyr "y gefnffordd" ("*the trunk road*") yw Cefnffordd yr A483 Abertawe i Fanceinion;

ystyr "lloedd arbennig" ("*special forces*") yw'r unedau hynny o'r lloedd arfog y mae Cyfarwyddwr y Lloedd Arbennig yn gyfrifol am gynnal eu galluedd neu sydd am y tro yn ddarostyngedig i reolaeth weithredol y Cyfarwyddwr hwnnw.

### Cyfyngiad

3. Ni chaiff neb yrru unrhyw gerbyd modur, ac eithrio cerbyd esempt, yn gyflymach nag 20 milltir yr awr ar y darn o'r gefnffordd yn Ffordd y Parc, Llanfair-ym-Muallt sy'n ymestyn o bwynt 30 o fetrau i'r gorllewin o ganolbwynt ei chyffordd â Ffordd y Coleg hyd at bwynt 96 o fetrau i'r de-ddwyrain o ganolbwynt ei chyffordd â Heol y Gogledd.


### Cymhwys

4. Nid yw'r cyfyngiad yn erthygl 3 yn gymwys ond ar yr adegau hynny ac i'r graddau hynny y'i dangosir gan arwyddion traffig.

Llofnodwyd o dan awdurdod Ysgrifennydd y Cabinet dros yr Economi a Thrafnidiaeth, un o Weinidogion Cymru.

Dyddiedig

13 Mehefin 2018

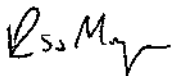

Richard Morgan  
Pennaeth Safonau Rheoli Asedau  
Llywodraeth Cymru

(b) any vehicle being used for naval, military or air force purposes and being driven by a person for the time being subject to the orders of a member of the armed forces of the Crown, who is a member of the special forces—

(i) in response, or for practice in responding, to a national security emergency by a person who has been trained in driving at high speeds; or

(ii) for the purpose of training a person in driving vehicles at high speeds;

"special forces" ("*lluoedd arbennig*") means those units of the armed forces the maintenance of whose capabilities is the responsibility of the Director of Special Forces or which are for the time being subject to the operational command of that Director;

"the trunk road" ("*y gefnffordd*") means the A483 Swansea to Manchester Trunk Road.

### Restriction

3. No person may drive any motor vehicle, other than an exempted vehicle, at a speed exceeding 20 miles per hour on the length of the trunk road at Park Road, Builth Wells that extends from a point 30 metres west of the centre-point of its junction with College Road to a point 96 metres south east of the centre-point of its junction with North Road.


### Application

4. The restriction in article 3 applies only during such times and to such extent as indicated by traffic signs.

Signed under authority of the Cabinet Secretary for Economy and Transport, one of the Welsh Ministers.

Dated

13 June 2018

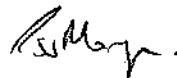

Richard Morgan  
Head of Asset Management Standards  
Welsh Government

**GORCHYMYN CEFNFFORDD YR A483  
(FFORDD Y PARC, LLANFAIR-YM-MUALLT)  
(TERFYN CYFLYMDER 20 MYA RHAN-  
AMSER) 2018**


Mae Gweinidogion Cymru wedi gwneud Gorchymyn drwy arfer eu pwerau o dan adran 84(1)(c), (1A) a (2) o Ddeddf Rheoleiddio Traffig Ffyrdd 1984, sy'n dod i rym ar 15 Mehefin 2018.

Effaith y Gorchymyn yw cyflwyno terfyn cyflymder 20 mya rhan-amser ar y darn o gefnffordd yr A483 yn Ffordd y Parc, Llanfair-ym-Muallt sy'n ymestyn o bwynt 30 o fetrau i'r gorllewin o ganolbwynt ei chyffordd â Ffordd y Coleg hyd at bwynt 96 o fetrau i'r de-ddwyrain o ganolbwynt ei chyffordd â Heol y Gogledd er mwyn gostwng cyflymder traffig a hybu diogelwch cerddwyr ger Ysgol Uwchradd Llanfair-ym-Muallt. Dim ond am gyfnodau cyfyngedig o'r dydd yn ystod y tymor ysgol y disgwylir i'r terfyn cyflymder is hwn fod yn gymwys.

Yn ystod cyfnod o 6 wythnos o 14 Mehefin 2018, gellir edrych ar gopi o'r Gorchymyn a'r plan yn rhad ac am ddim, yn ystod oriau agor arferol, yn Swyddfeydd Cyngor Sir Powys, Spa Road, Llandrindod, LD1 5LG neu gellir eu cael yn rhad ac am ddim o'r cyfeiriad isod gan ddyfynnu'r cyfeirnod QA1318049.

Gellir gweld copi o'r Gorchymyn a'r Hysbysiad ar wefan Llywodraeth Cymru ar [www.llyw.cymru](http://www.llyw.cymru) (Detholer: Deddfwriaeth/ Is-ddeddfwriaeth/ Offerynnau Statudol Lleol/ Gorchymynion Traffig Parhaol/ 2018).

Gellir cael copi print bras o'r Hysbysiad hwn oddi wrth: Y Gangen Orchmynion, Trafnidiaeth, Llywodraeth Cymru, Parc Cathays, Caerdydd CF10 3NQ.

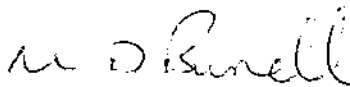

**M D BURNELL**  
Trafnidiaeth  
Llywodraeth Cymru

**THE A483 TRUNK ROAD (PARK ROAD,  
BUILTH WELLS) (PART-TIME 20 MPH SPEED  
LIMIT) ORDER 2018**


The Welsh Ministers have made an Order in exercise of their powers under section 84(1)(c), (1A) and (2) of the Road Traffic Regulation Act 1984, which comes into force on 15 June 2018.

The effect of the Order is to introduce a part-time 20 mph speed limit on the length of the A483 trunk road at Park Road, Builth Wells that extends from a point 30 metres west of the centre-point of its junction with College Road to a point 96 metres south east of the centre-point of its junction with North Road in order to reduce the speed of traffic and promote pedestrian safety near Builth Wells High School. This reduced speed limit is only expected to apply for limited periods of the day during school term time.

During a period of 6 weeks from 14 June 2018 a copy of the Order and plan may be inspected, free of charge, during normal opening hours at Powys County Council, County Hall, Spa Road Llandrindod Wells, LD1 5LG or may be obtained free of charge from the address below quoting reference number QA1318049.

A copy of the Order and Notice can be viewed on the Welsh Government's website at [www.gov.wales](http://www.gov.wales) (select: Legislation/ Subordinate Legislation/ Local Statutory Instruments/ Permanent Traffic Orders/ 2018).

A copy of this Notice in larger print can be obtained from Orders Branch, Transport, Welsh Government, Cathays Park, Cardiff CF10 3NQ.

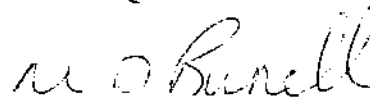

**M D BURNELL**  
Transport  
Welsh Government

WELSH MINISTERS


**THE A483 TRUNK ROAD (PARK ROAD, BUILTH WELLS) (PART-TIME 20  
MPH SPEED LIMIT) ORDER 2018**

Notice is hereby given that on the 13 June 2018 the Welsh Ministers made the above Order, which will come into force on 15 June 2018.

The effect of the Order is as stated in Notice 2971763 in the London Gazette Issue No. 62203 dated 15 February 2018.


A copy of the Order and plan may be inspected during normal office hours from 14 June 2018 to 26 July 2018 at Powys County Council, County Hall, Spa Road Llandrindod Wells, LD1 5LG or can be obtained from Orders Branch, Transport, Welsh Government, Cathays Park, Cardiff CF10 3NQ.

A copy of the Order and Notice can be viewed on the Welsh Government's website at [www.gov.wales](http://www.gov.wales) (select Legislation/ Subordinate Legislation/ Local Statutory Instruments/ Permanent Traffic Orders/ 2018).

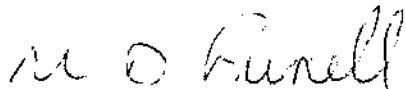

**M D BURNELL**

Orders Branch, Transport  
Welsh Government

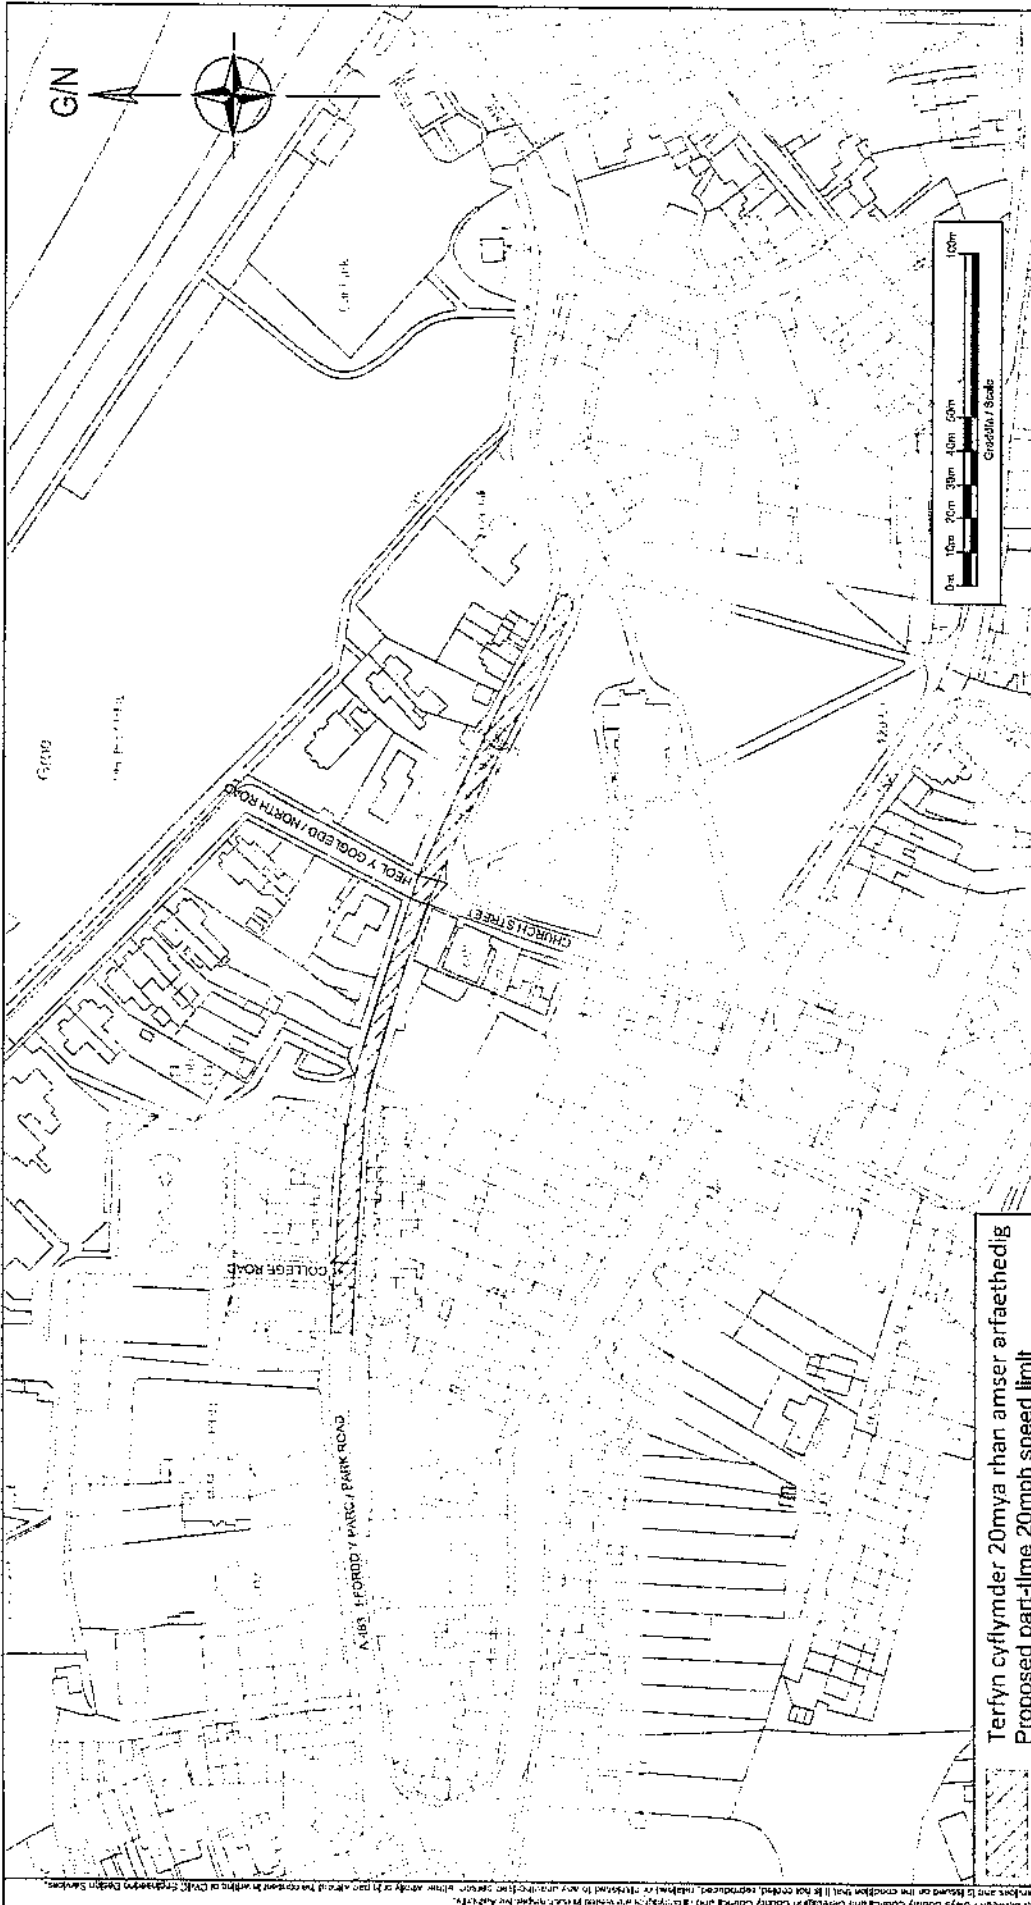

Terfyn cyflymder 20mya rhan amser arfaethedig  
Proposed part-time 20mph speed limit

## Engineering Design Services



EDS West Manager : Steve Halliwell 01545 572513  
West: Powys, Radnor, Corwen, 546 50A



EDS East Manager : Gareth Price 01545 572513  
East: Powys, Radnor, Corwen, 546 50A



CSCC-CWIC

Project  
A483

Ysgol Uwchradd Llanfair-Ym-Muallt  
Builth Wells High School

Drawing Title  
Cynllun TRO / TRO Plan

By  
PRC

Date  
November 2017

Project Number  
NMW2747

Drawing Number  
05\_BW\_002

Scale at A4

1:2000

Revision

Drawing Filename :- Bulth Wells SRTS 20 GA.dwg  
Last saved :- C4 12/20/17

This drawing should not be scaled. All dimensions are in millimetres unless otherwise stated.