



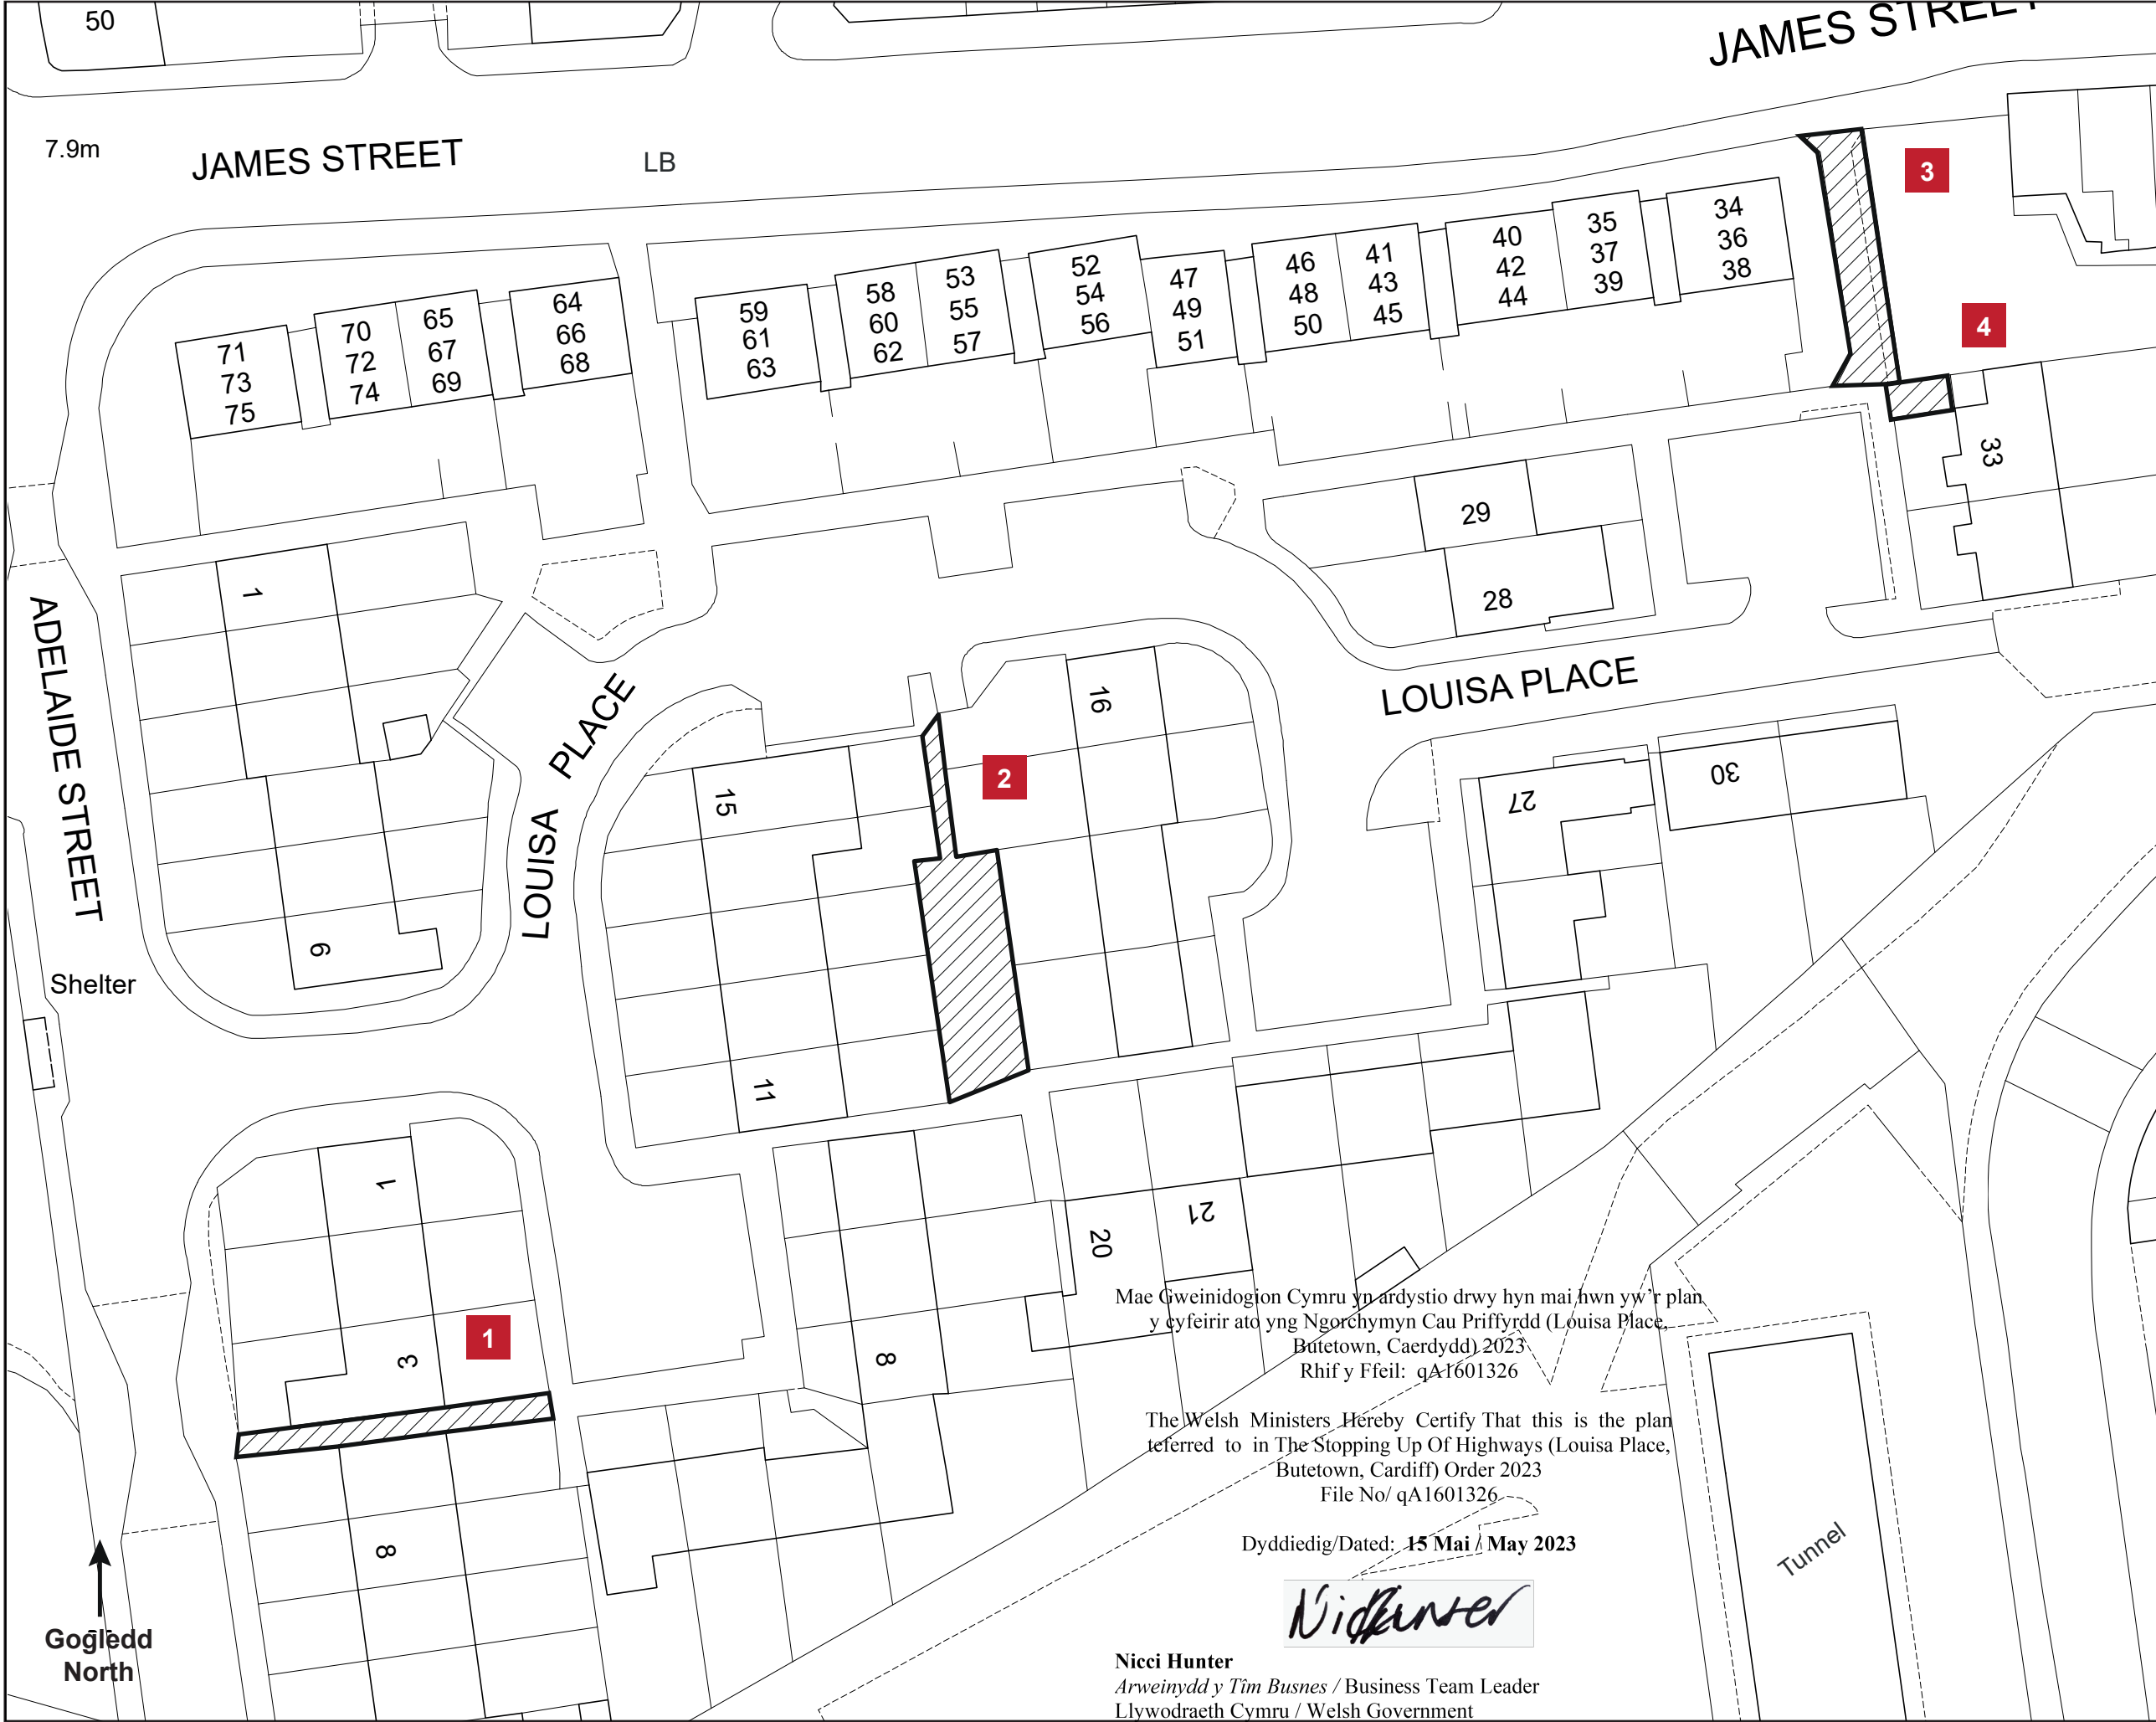

Cyngor Caerdydd
Cardiff Council

Cynllun y Cynnig
Arfaethedig
Proposed Order Plan

Allwedd
Key

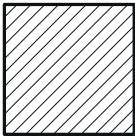

Priffordd yn
cael ei chau
Highway to be
stopped up

Teitl / Title: Louisa Place

Cyfeirnod Grid / Grid Reference:

- 1. ST 18941 74503
- 2. ST 18986 74544
- 3. ST 19055 74595
- 4. ST 19060 74584

Graddfa / Scale: 1:500

© Hawlfraint y Goron a hawliau cronfa ddata [2022]
Arolwg Ordnans 100023376
© Crown copyright and database rights [2022]
Ordnance Survey 100023376

Mae Gweinidogion Cymru yn ardystio drwy hyn mai hwn yw'r plan
y cyfeirir ato yng Ngorchymyn Cau Priffyrdd (Louisa Place,
Butetown, Caerdydd) 2023
Rhif y Ffeil: qA1601326

The Welsh Ministers Hereby Certify That this is the plan
referred to in The Stopping Up Of Highways (Louisa Place,
Butetown, Cardiff) Order 2023
File No/ qA1601326

Dyddiedig/Dated: 15 Mai / May 2023

Nicci Hunter

Nicci Hunter
Arweinydd y Tim Busnes / Business Team Leader
Llywodraeth Cymru / Welsh Government