
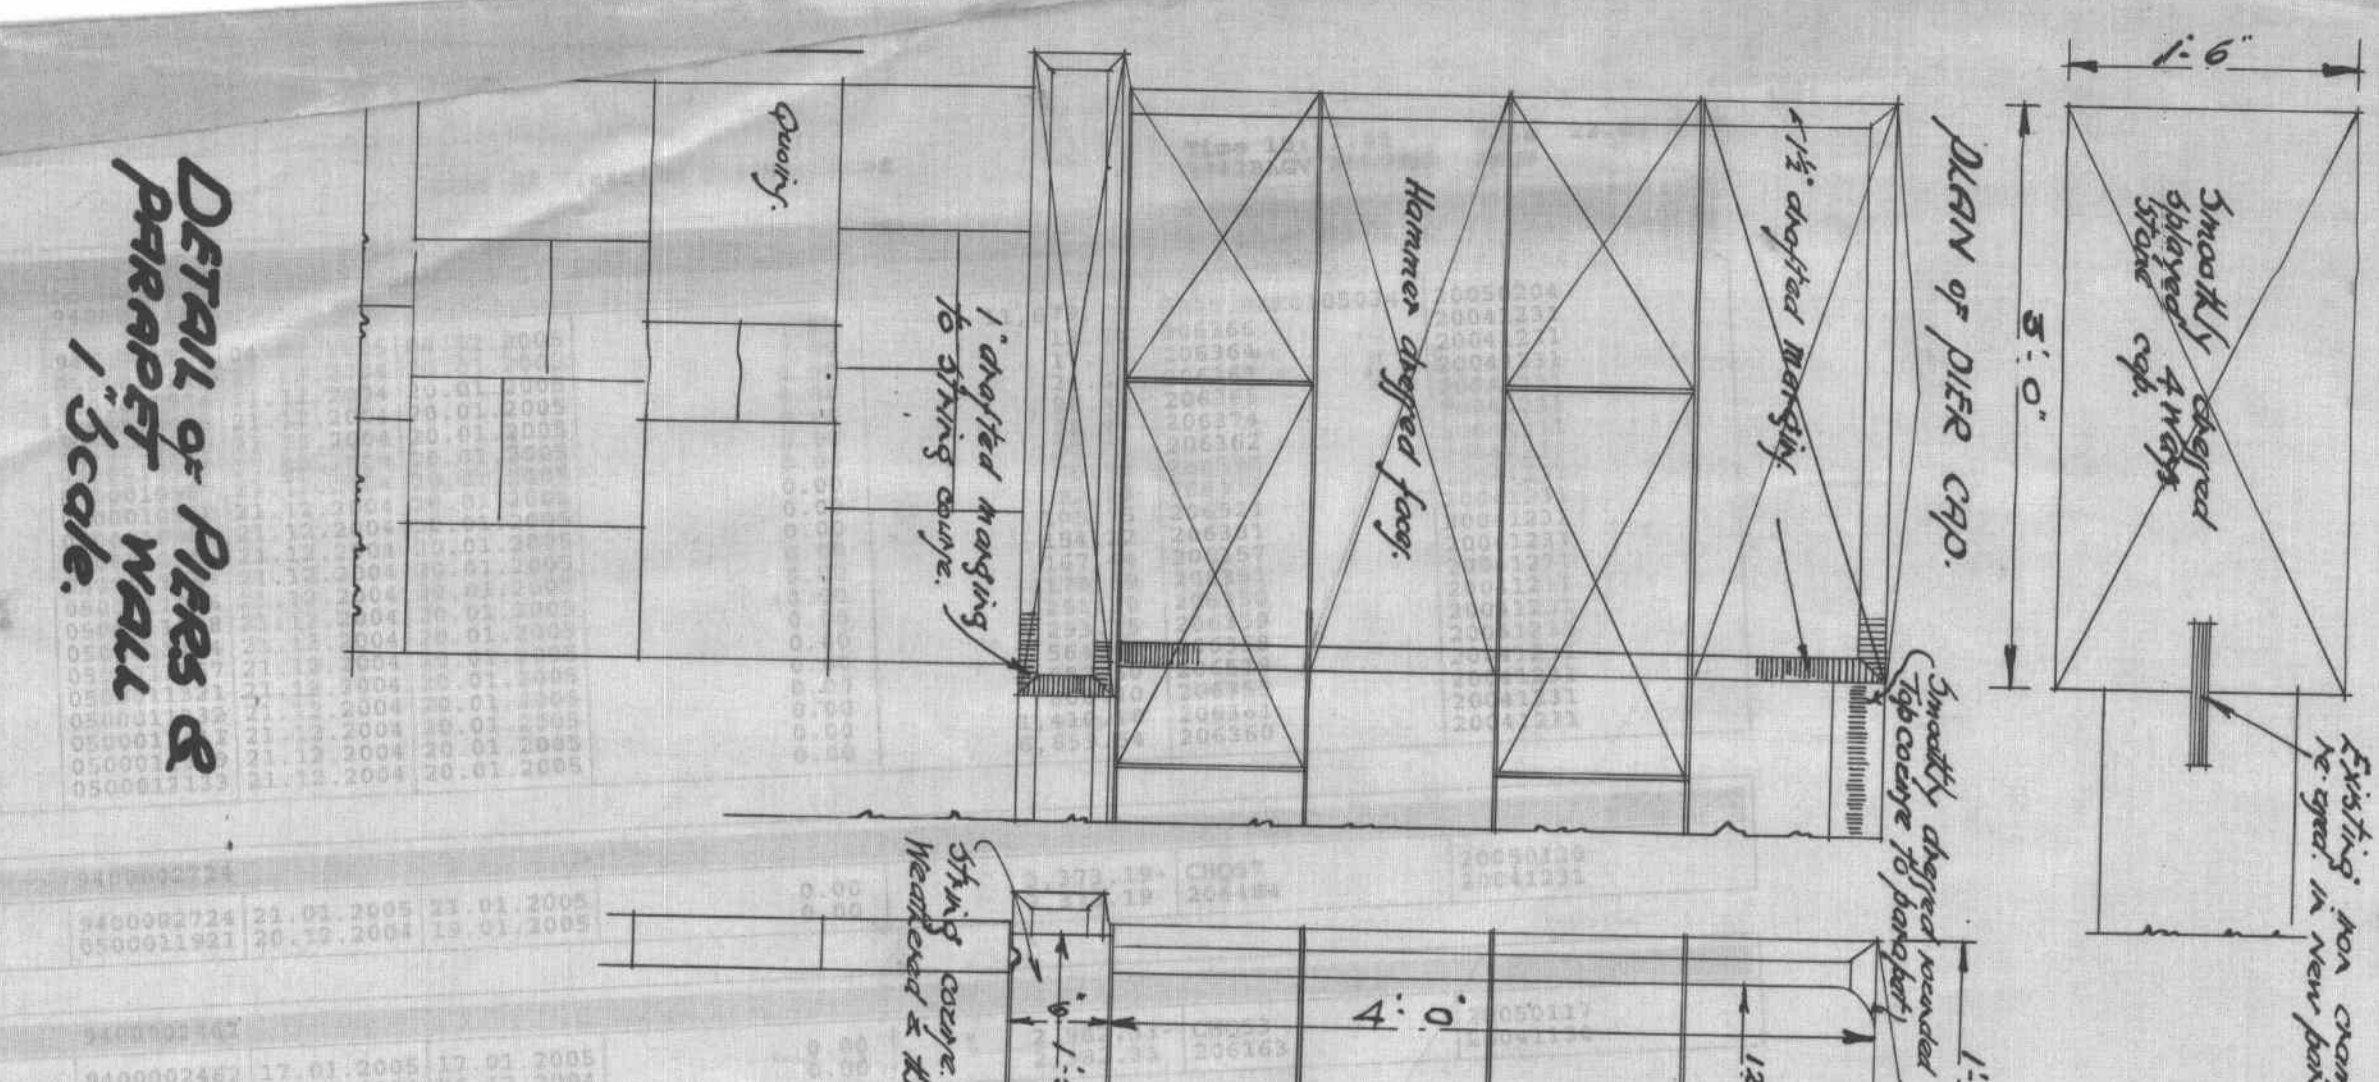
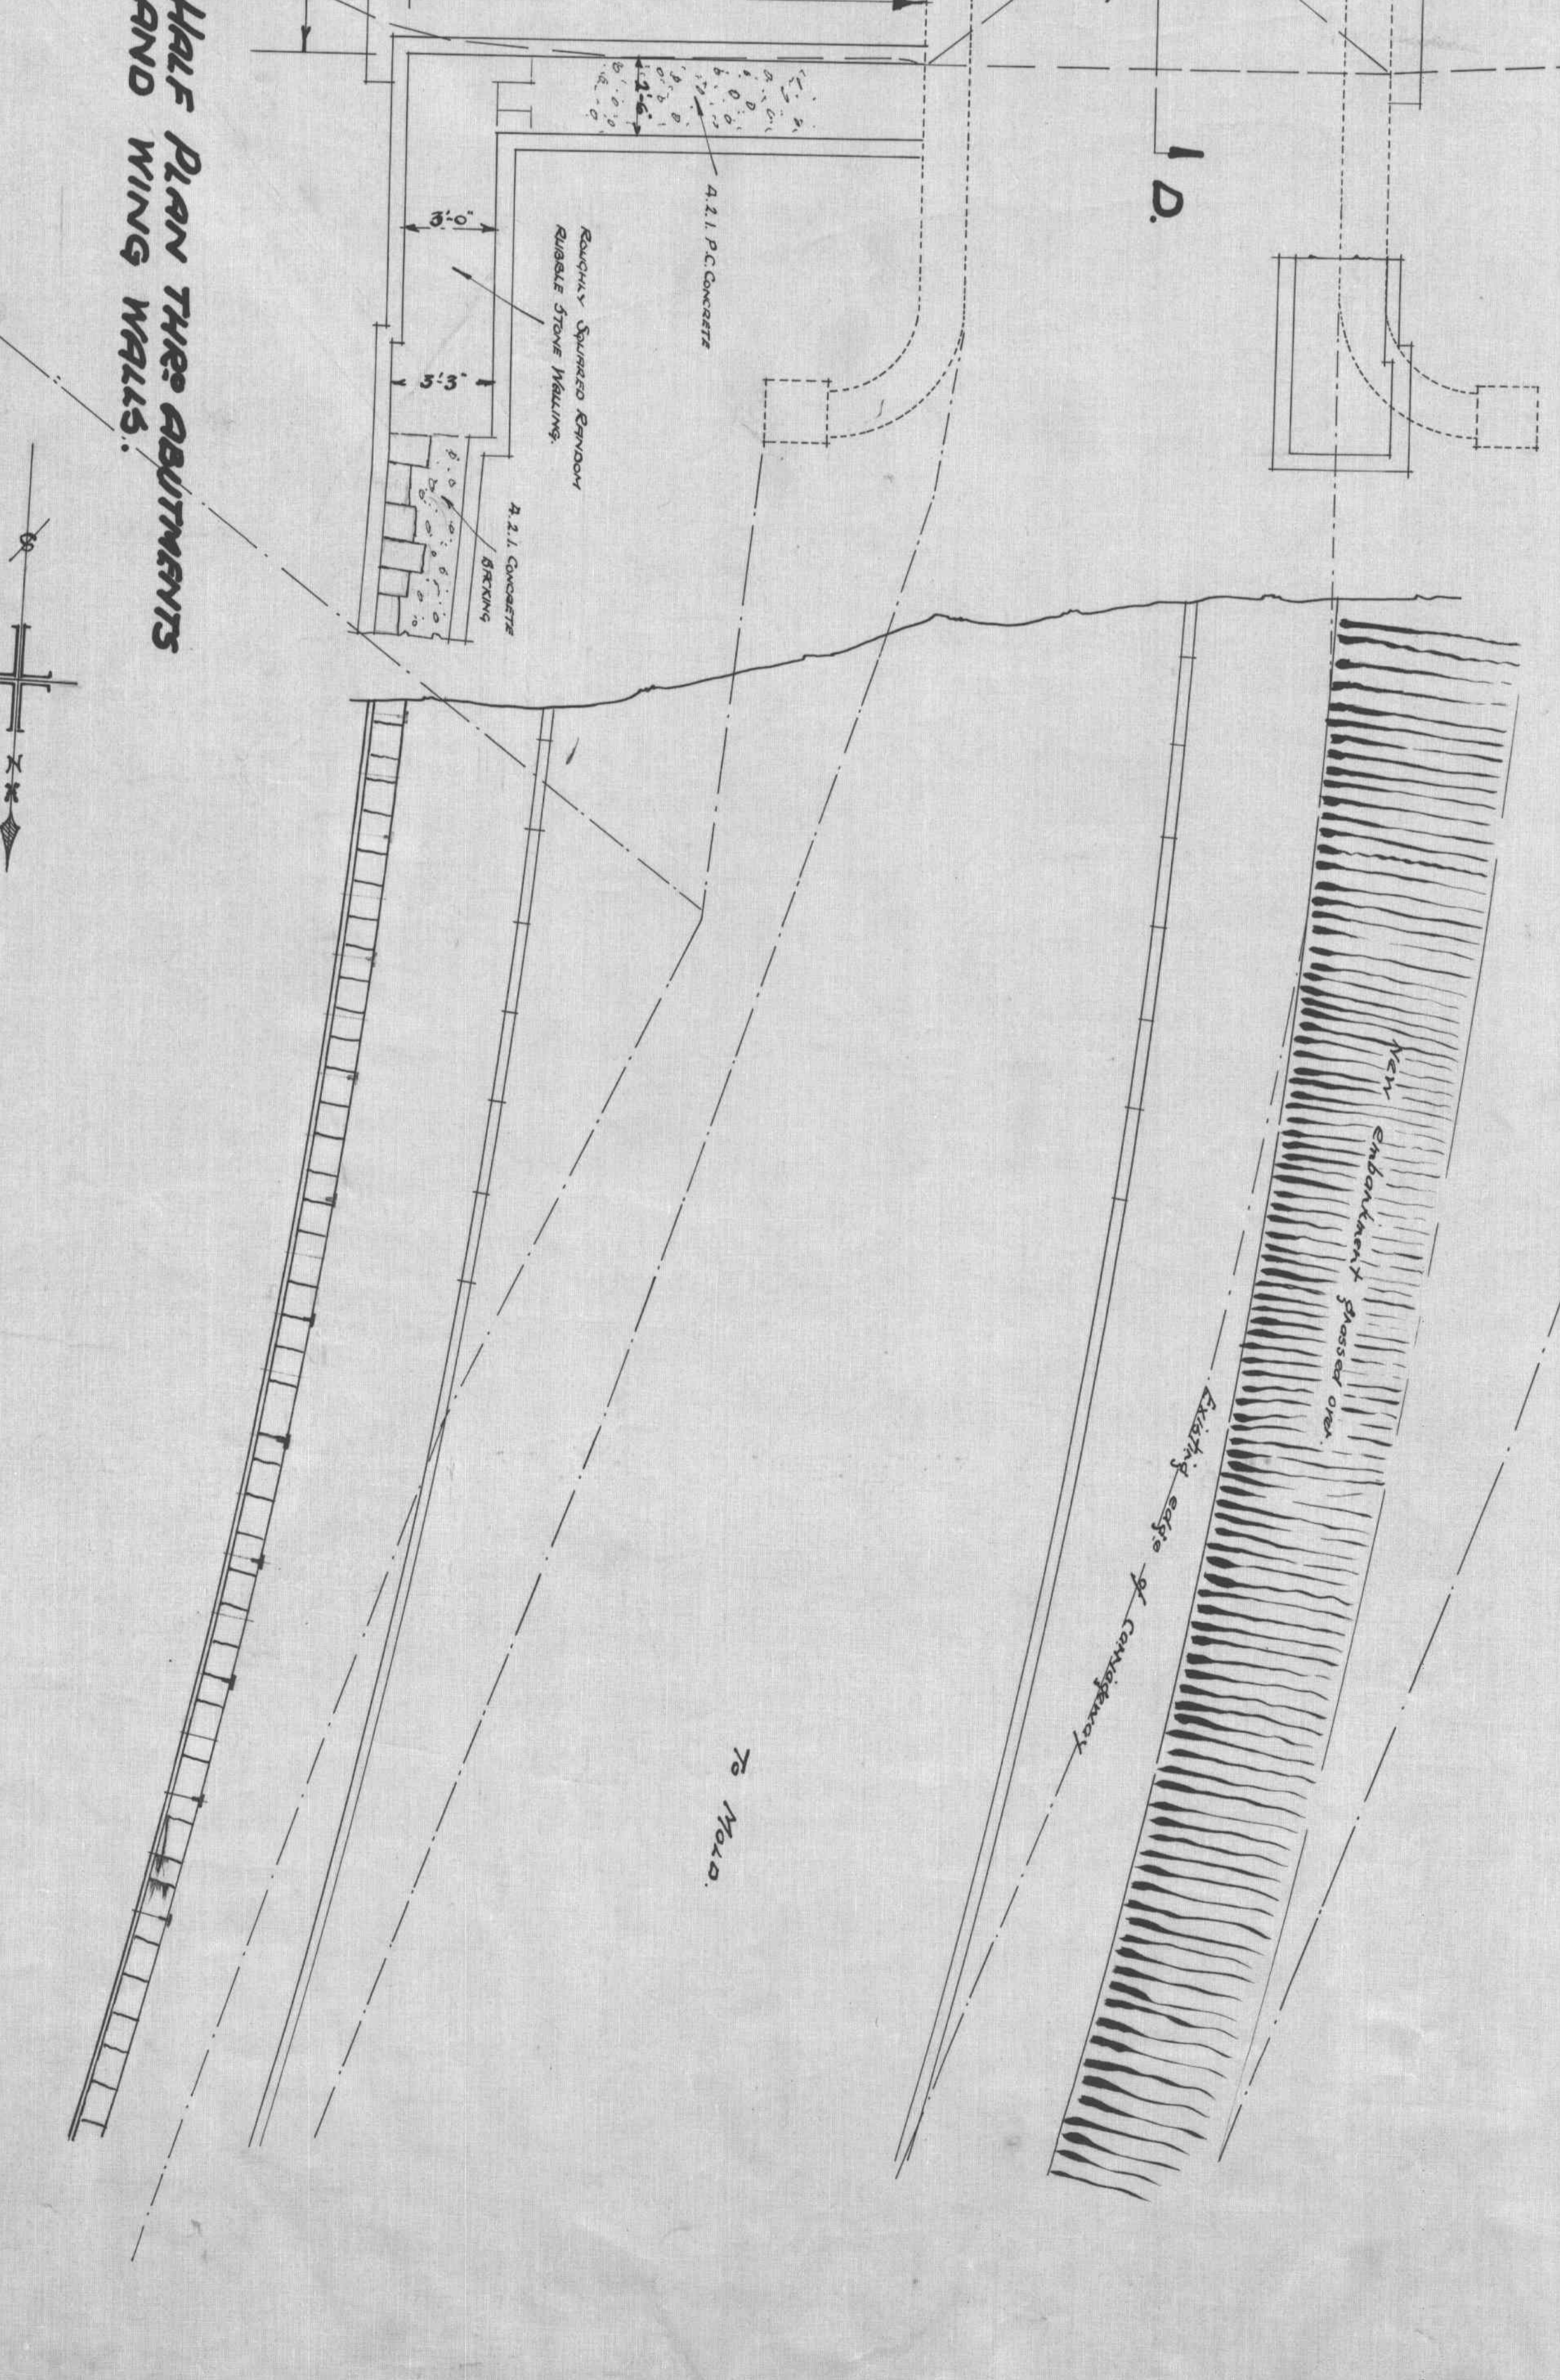
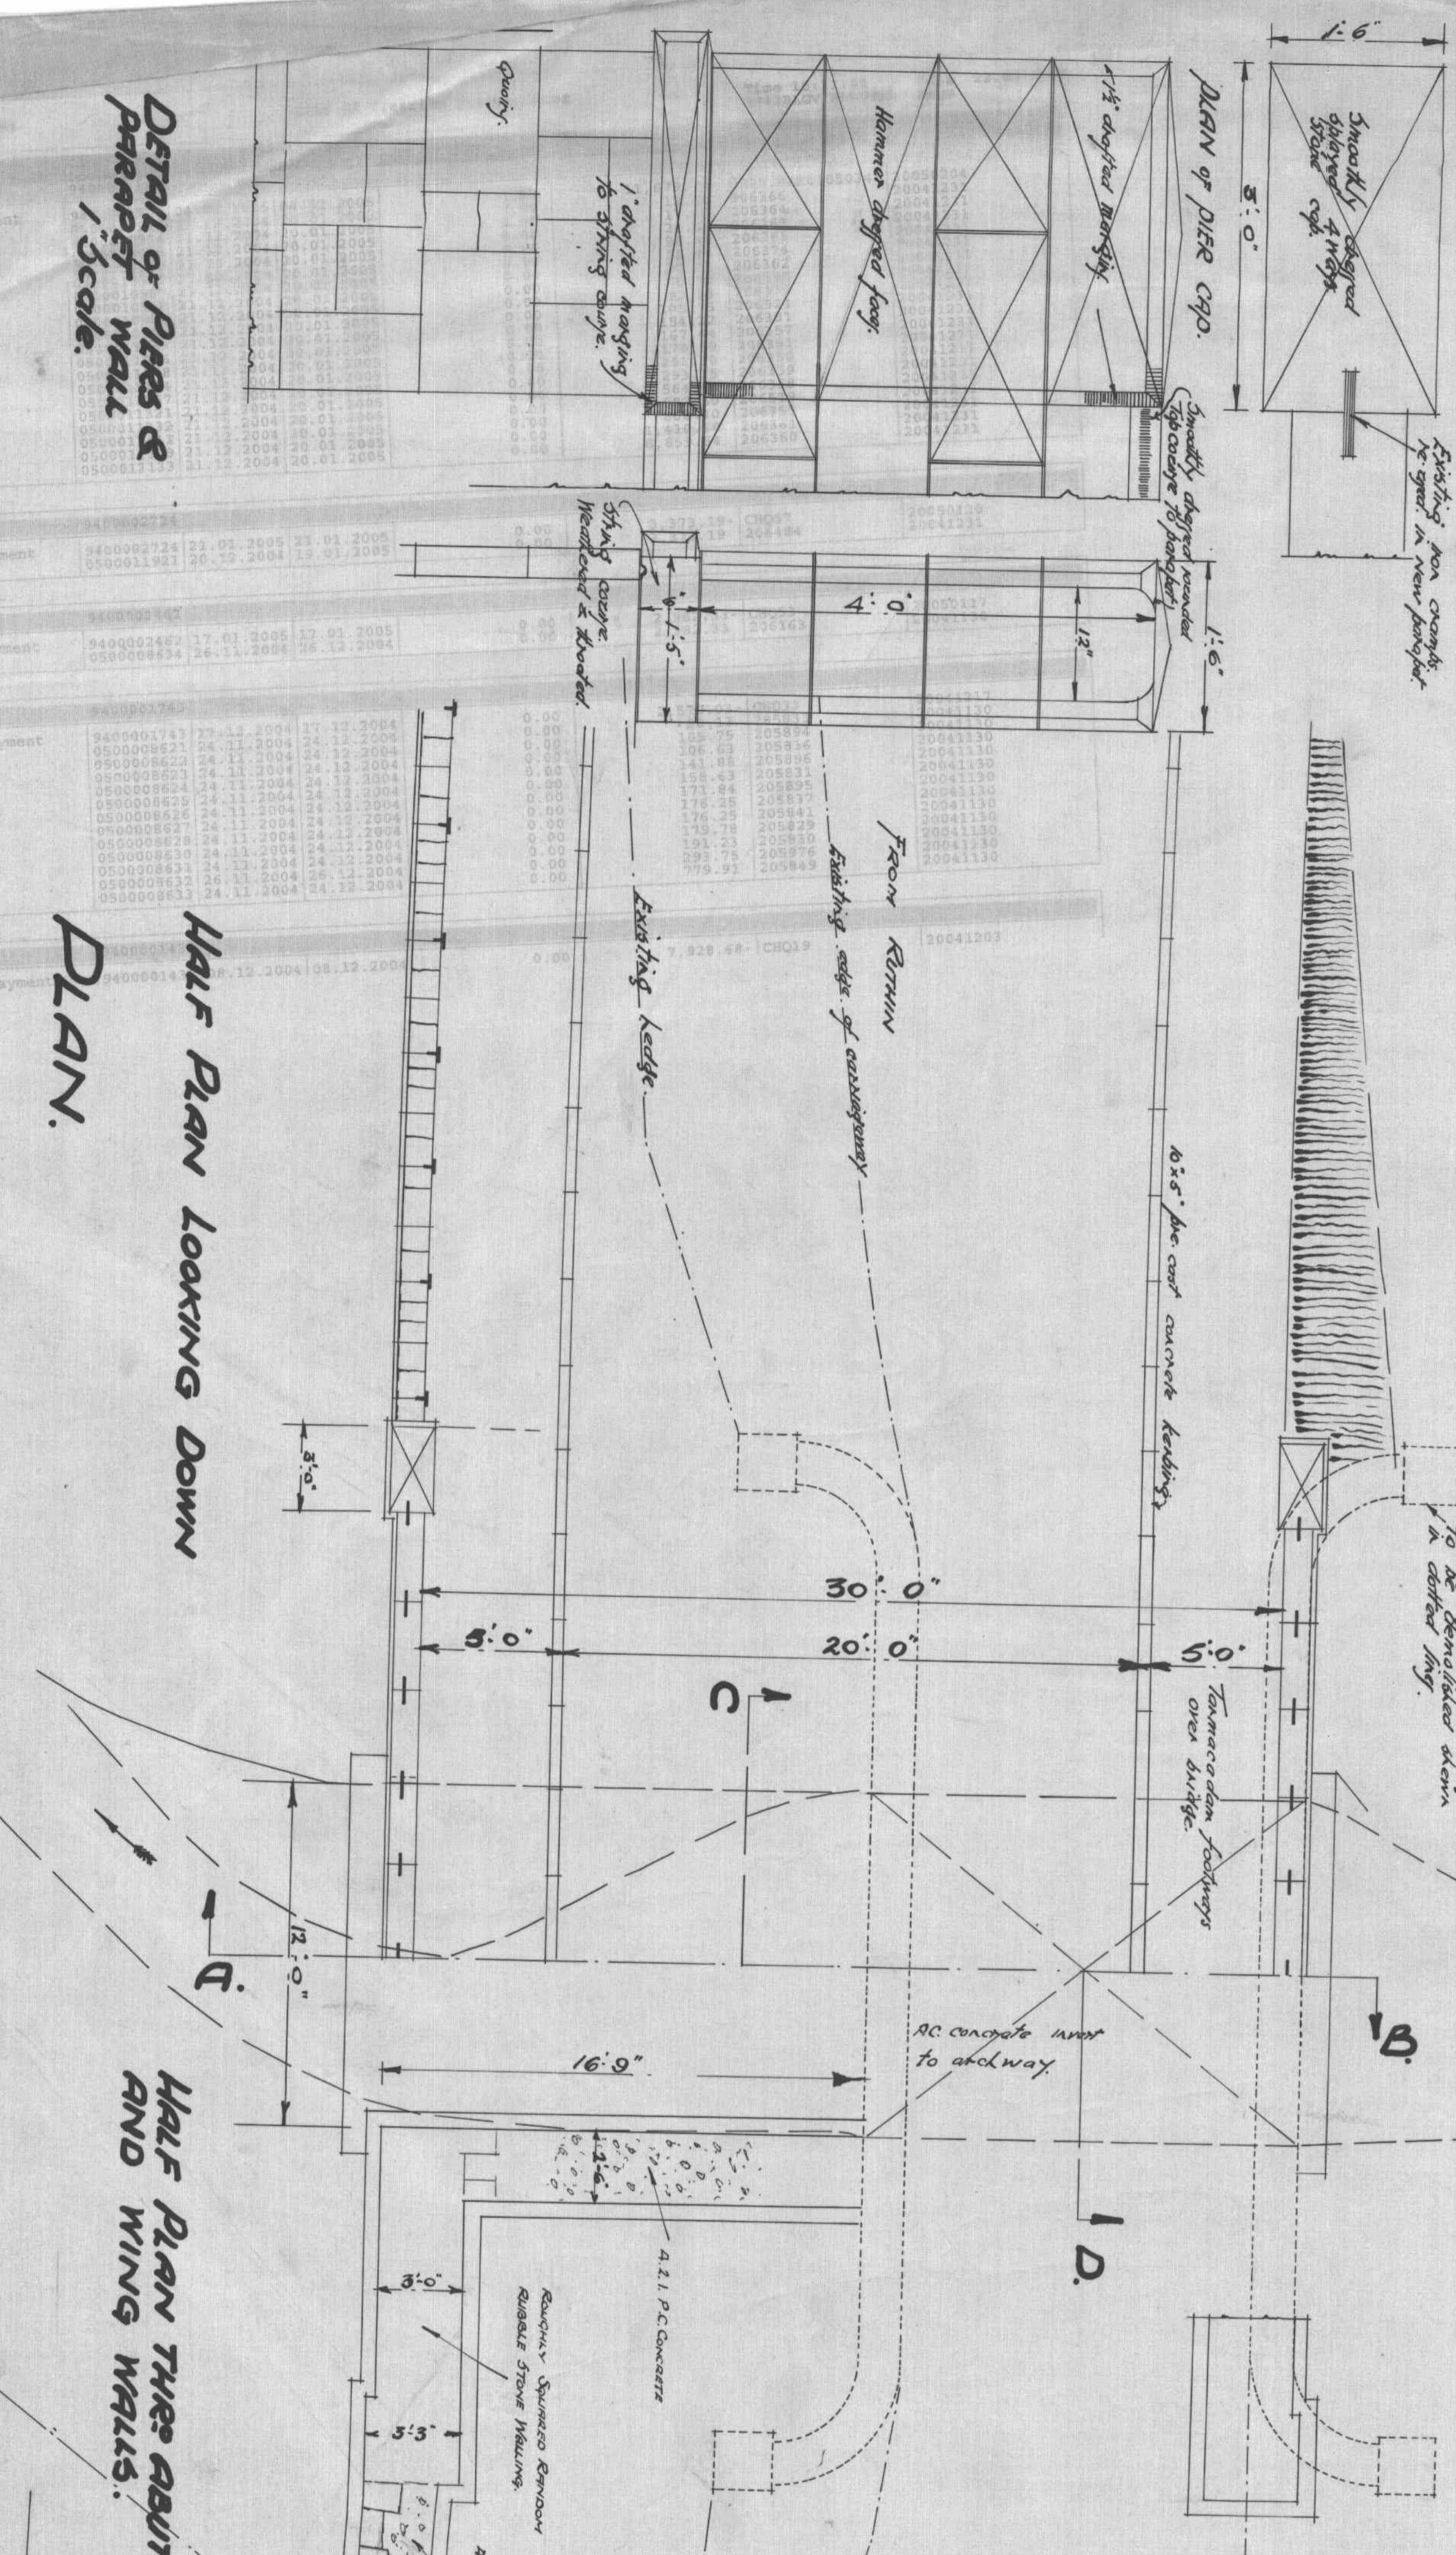
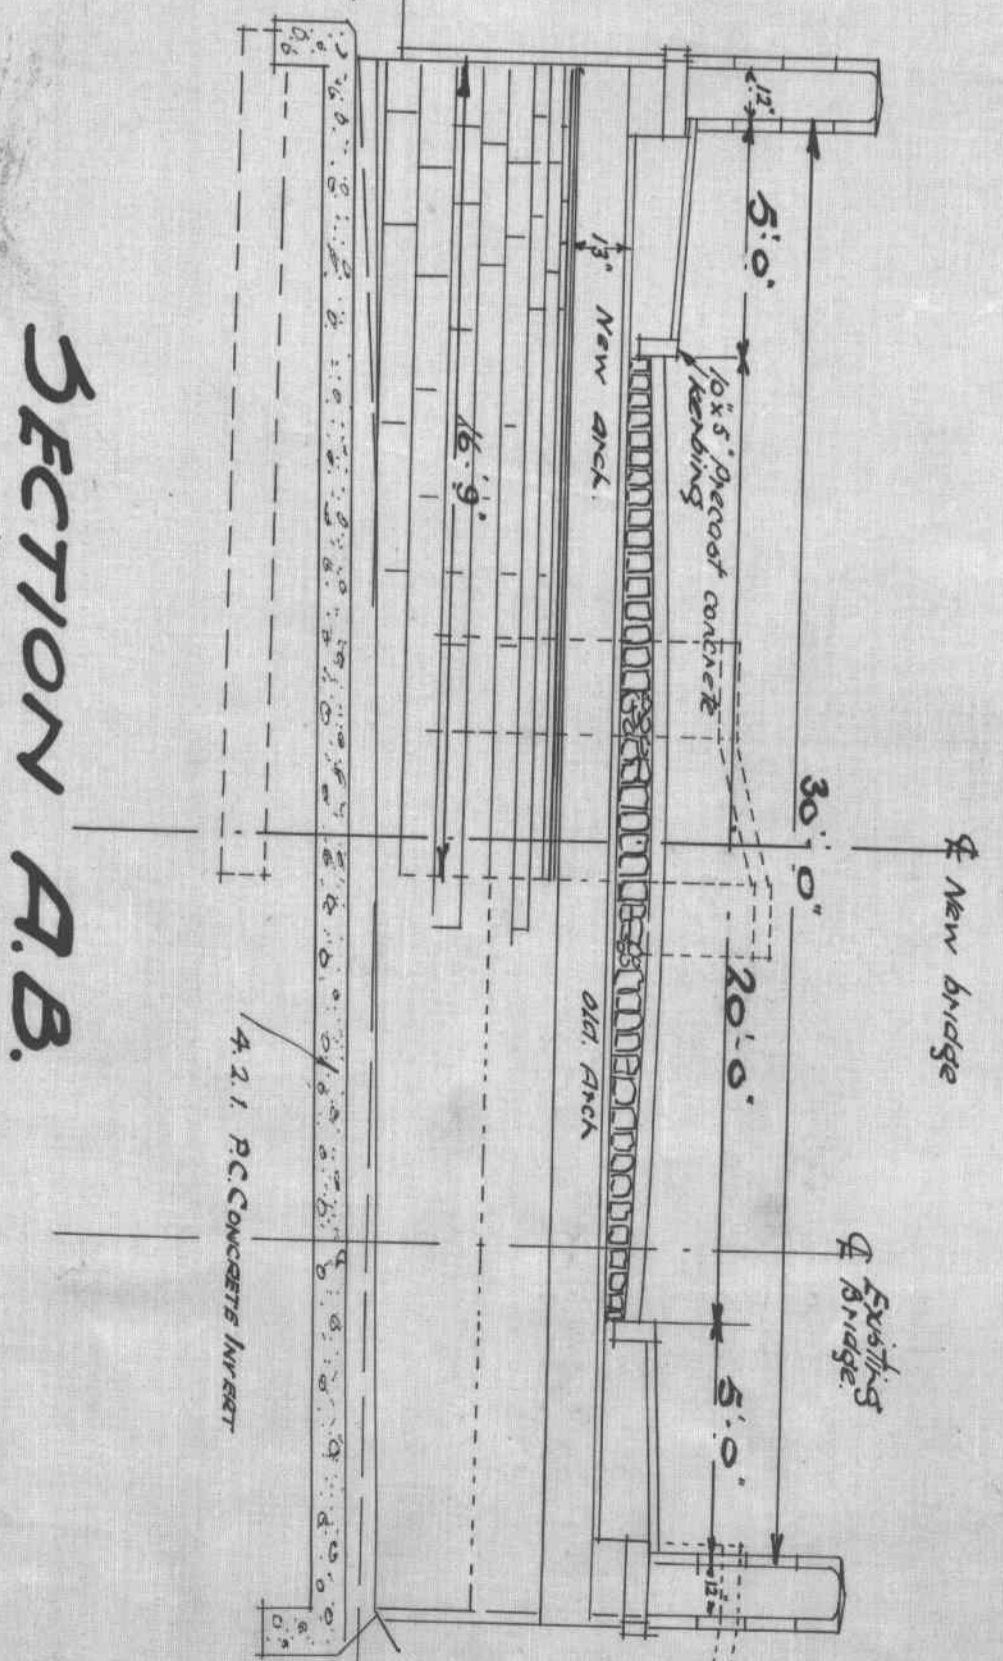


DENBIGHSHIRE COUNTY COUNCIL.


MAIN ROADS & BRIDGES DEPARTMENT.

PROPOSED WIDENING OF DONT CACCWN.
LANFERRES N^o RUTHIN.

DRAWING N^o 2.

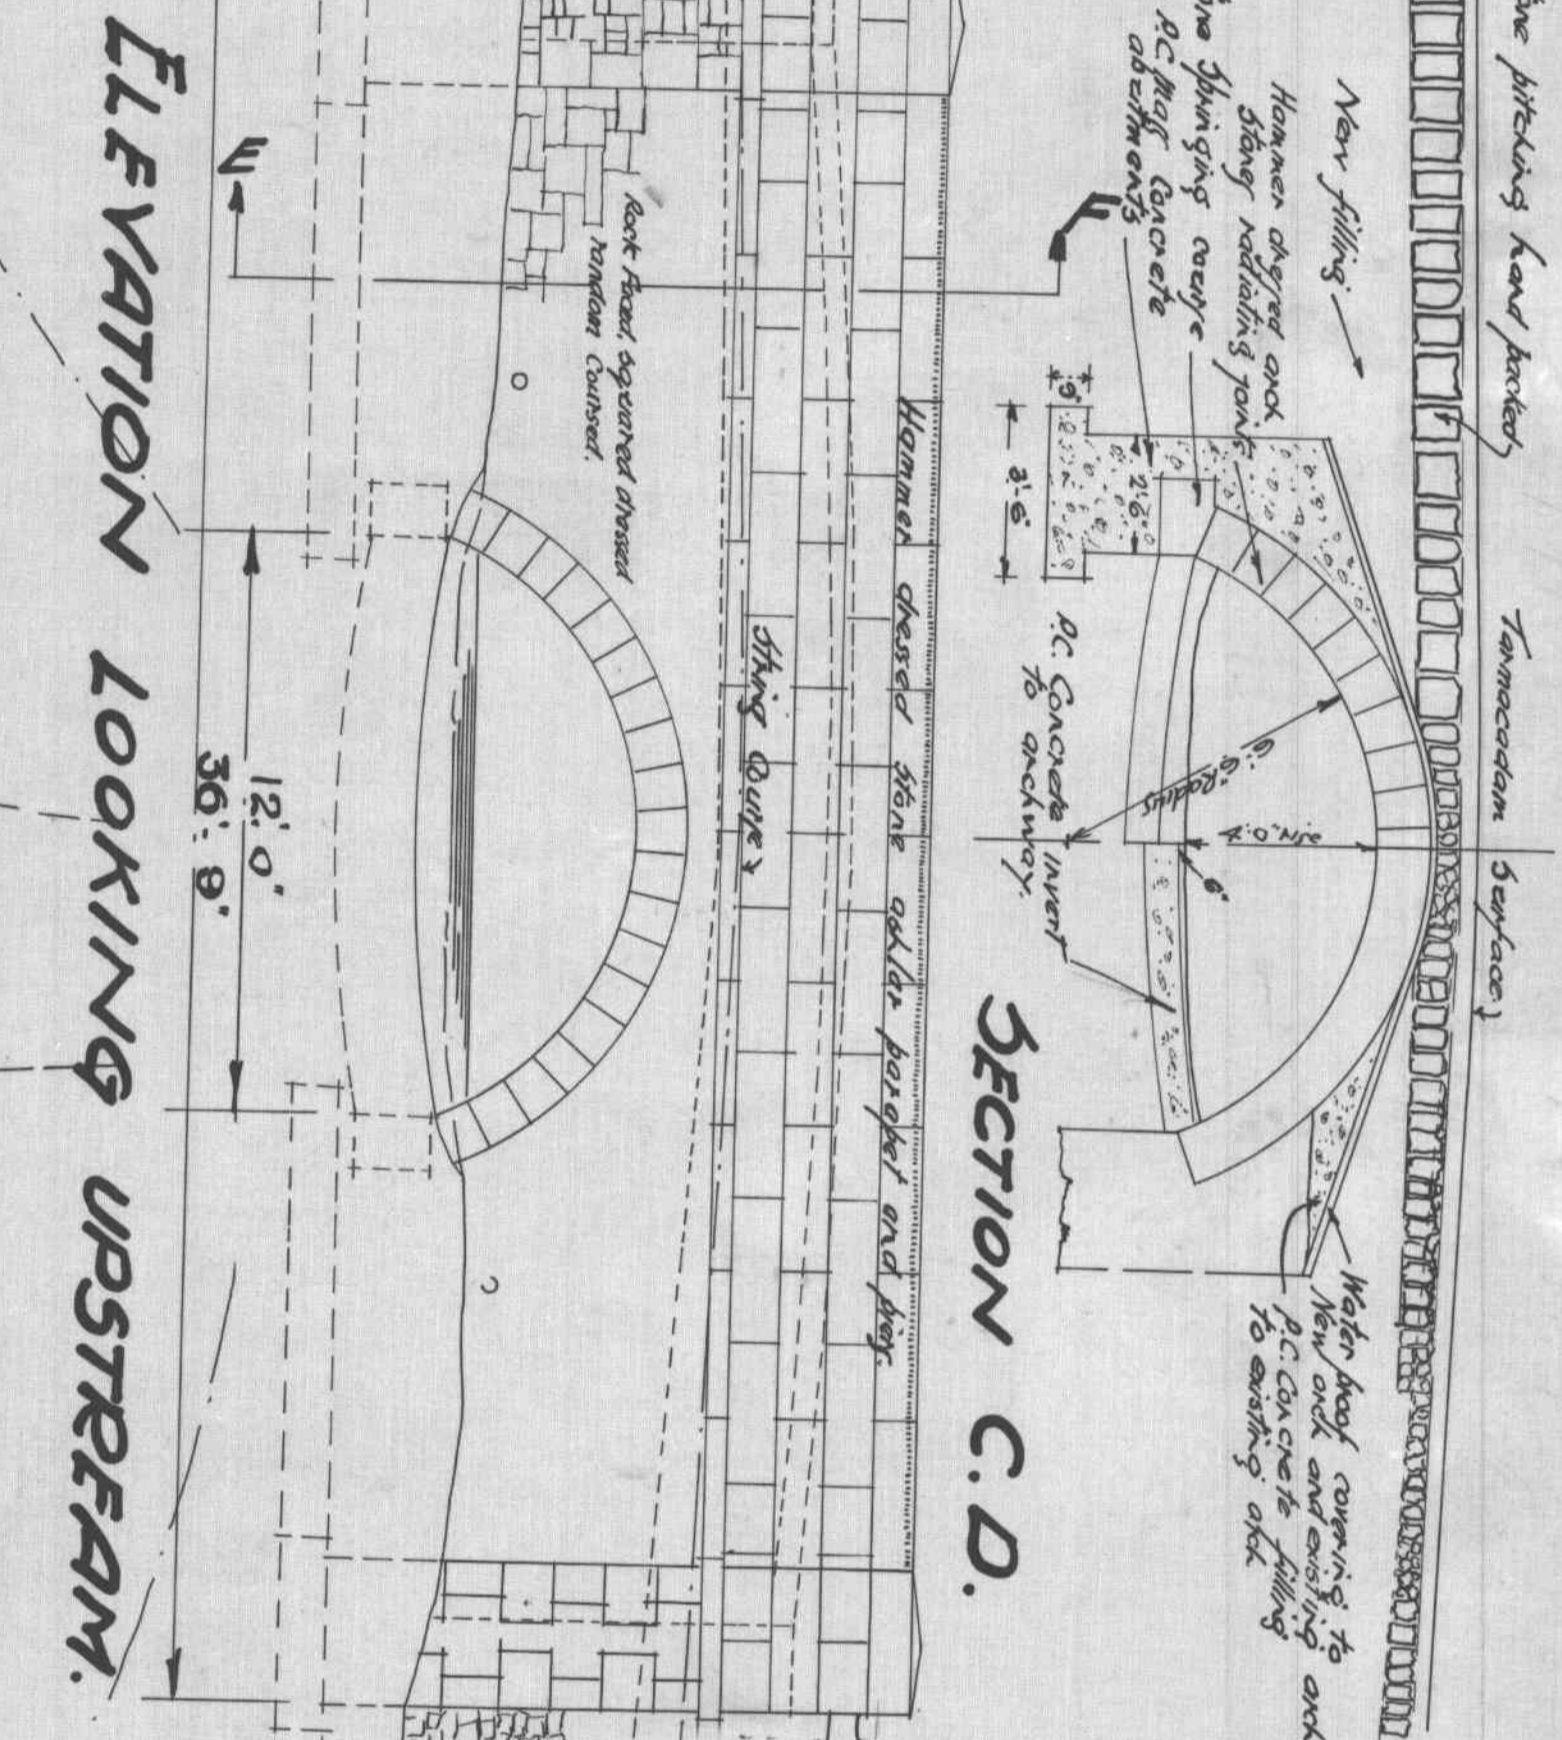

NOTE. ALL MEASUREMENTS TO BE TAKEN ON THE SITE BEFORE SETTING OUT STRIKED.

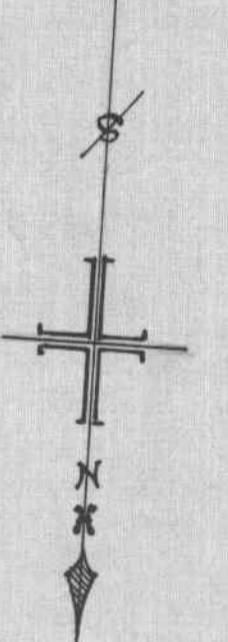

I. H. EMMY, F.S.I. - Assoc. R. Inst. C.E.
County Engineer & Surveyor
46 Church Street
RUTHIN

CLWMD COUNTY COUNCIL DRAWING N^o 84/2612

84/2612

84/2612

Port. 1. Caccwn
84/2612