


OS NORTH



KEY

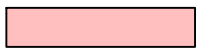

HYD A LLED Y BRIFFORDD
EXTENT OF HIGHWAY




HYD A LLED Y BRIFFORDD SYDD I'W CHAU
HIGHWAY TO BE STOPPED UP

A

Gorchymyn cau Priffordd Percy St.
Percy St. Highway Stopping up
(365m²)

B

Gorchymyn cay Priffordd Crawshay St.
Crawshay St. Highway Stopping Up
(12m²)

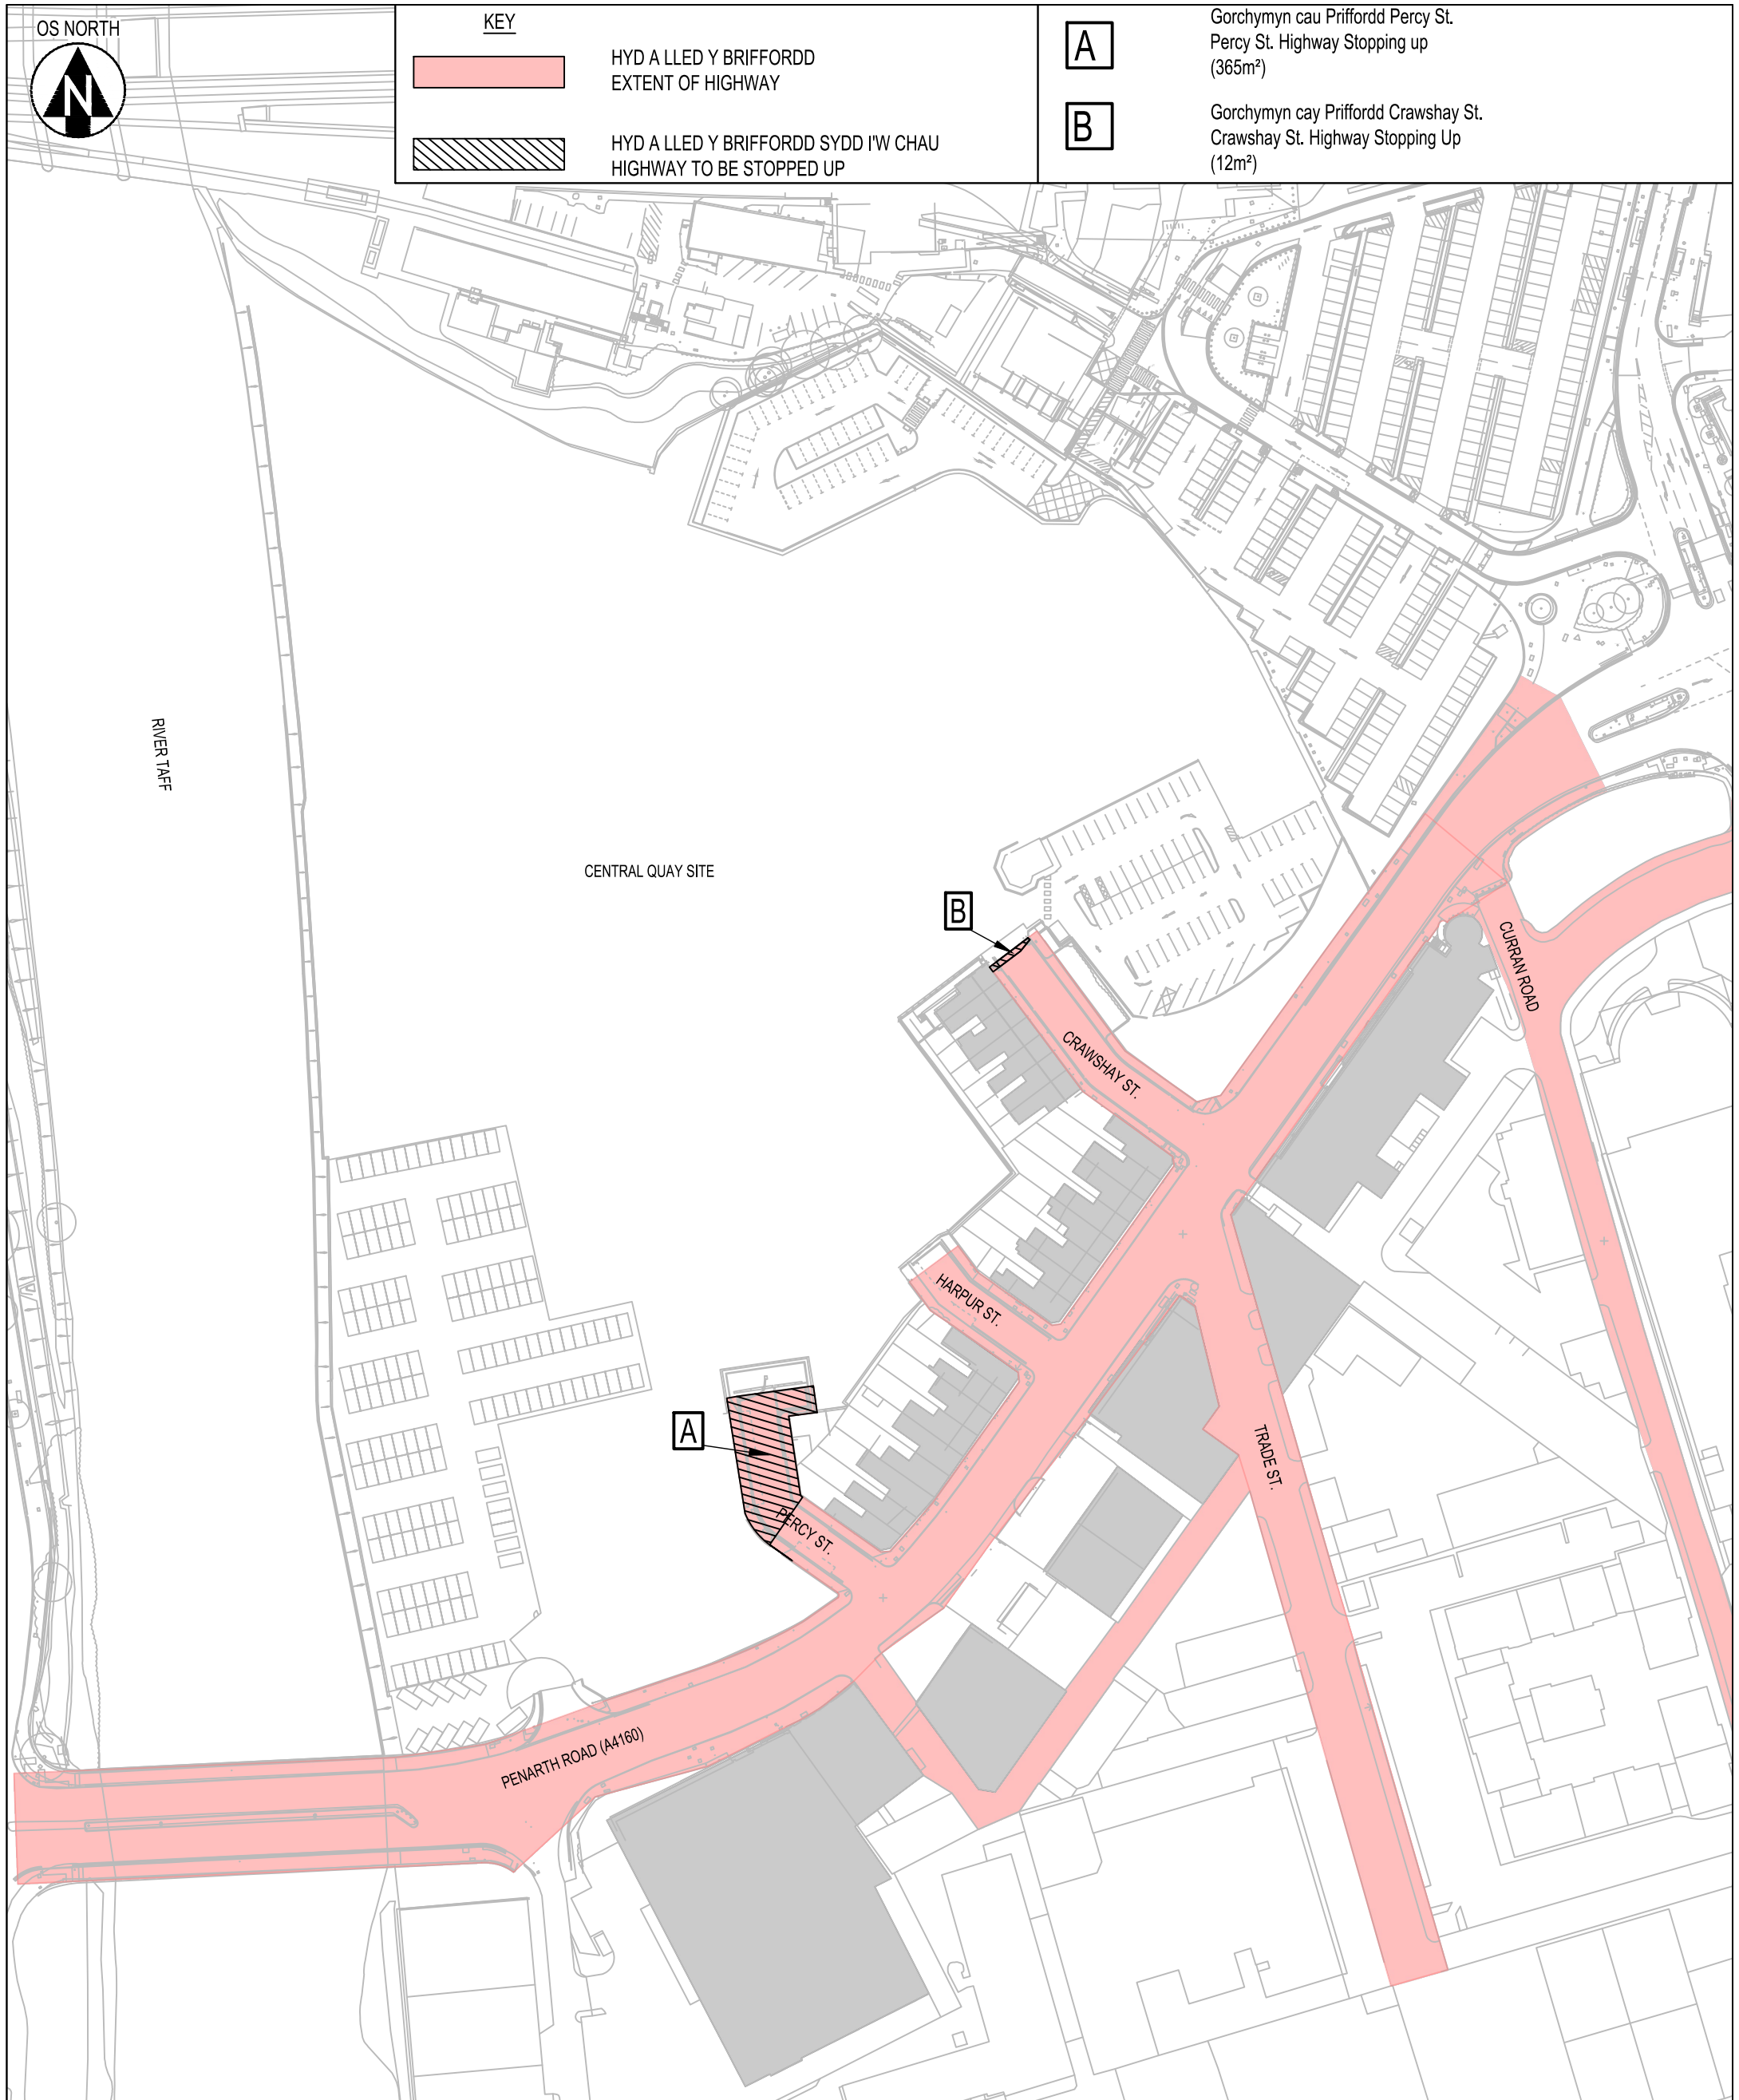

REVISIONS

LLYWODRAETH CYMRU / WELSH GOVERNMENT
TRAFNIDIAETH / TRANSPORT

GORCHYMYN CAU PRIFFYRDD (RHAN O
CRAWSHAY STREET A RHAN O PERCY STREET,
CAERDYDD) 202-

THE STOPPING UP OF HIGHWAYS (PART OF
CRAWSHAY STREET AND PERCY STREET,
CARDIFF) ORDER 202-

Deposited Plan / Y Plan a Adnewydd
File No/ Rhif y Ffeil: qA2039214



THIRD FLOOR, WHARTON PLACE
13 WHARTON STREET
CARDIFF
CF10 1GS
t: +44 (0) 2920 023665
e: cardiff@hydrock.com

CLIENT | CLEIENT
RIGHTACRES PROPERTY

PROJECT | PROSIECT
CENTRAL QUAY

TITLE | TEITL
GORCHYMYN CAU PRIFFORDD
CRAWSHAY & PERCY STREET

PROPOSED ORDER PLAN
CRAWSHAY & PERCY STREET

HYDROCK PROJECT NO. | RHIF PROSIECT
C-07546

SCALE @ A3 | GRADDFFA @ A3
1:1250

STATUS DESCRIPTION | DISGRIFIAD STATWS
FOR INFORMATION

STATUS | STATWS
S2

DRAWING NO. | RHIF LLUNIAD
(PROJECT-ORIGINATOR-ZONE-LEVEL-TYPE-ROLE-NUMBER)
CQC-HYD-XX-XX-DR-C-0715

REVISION
P04