




GOGLEDD
NORTH

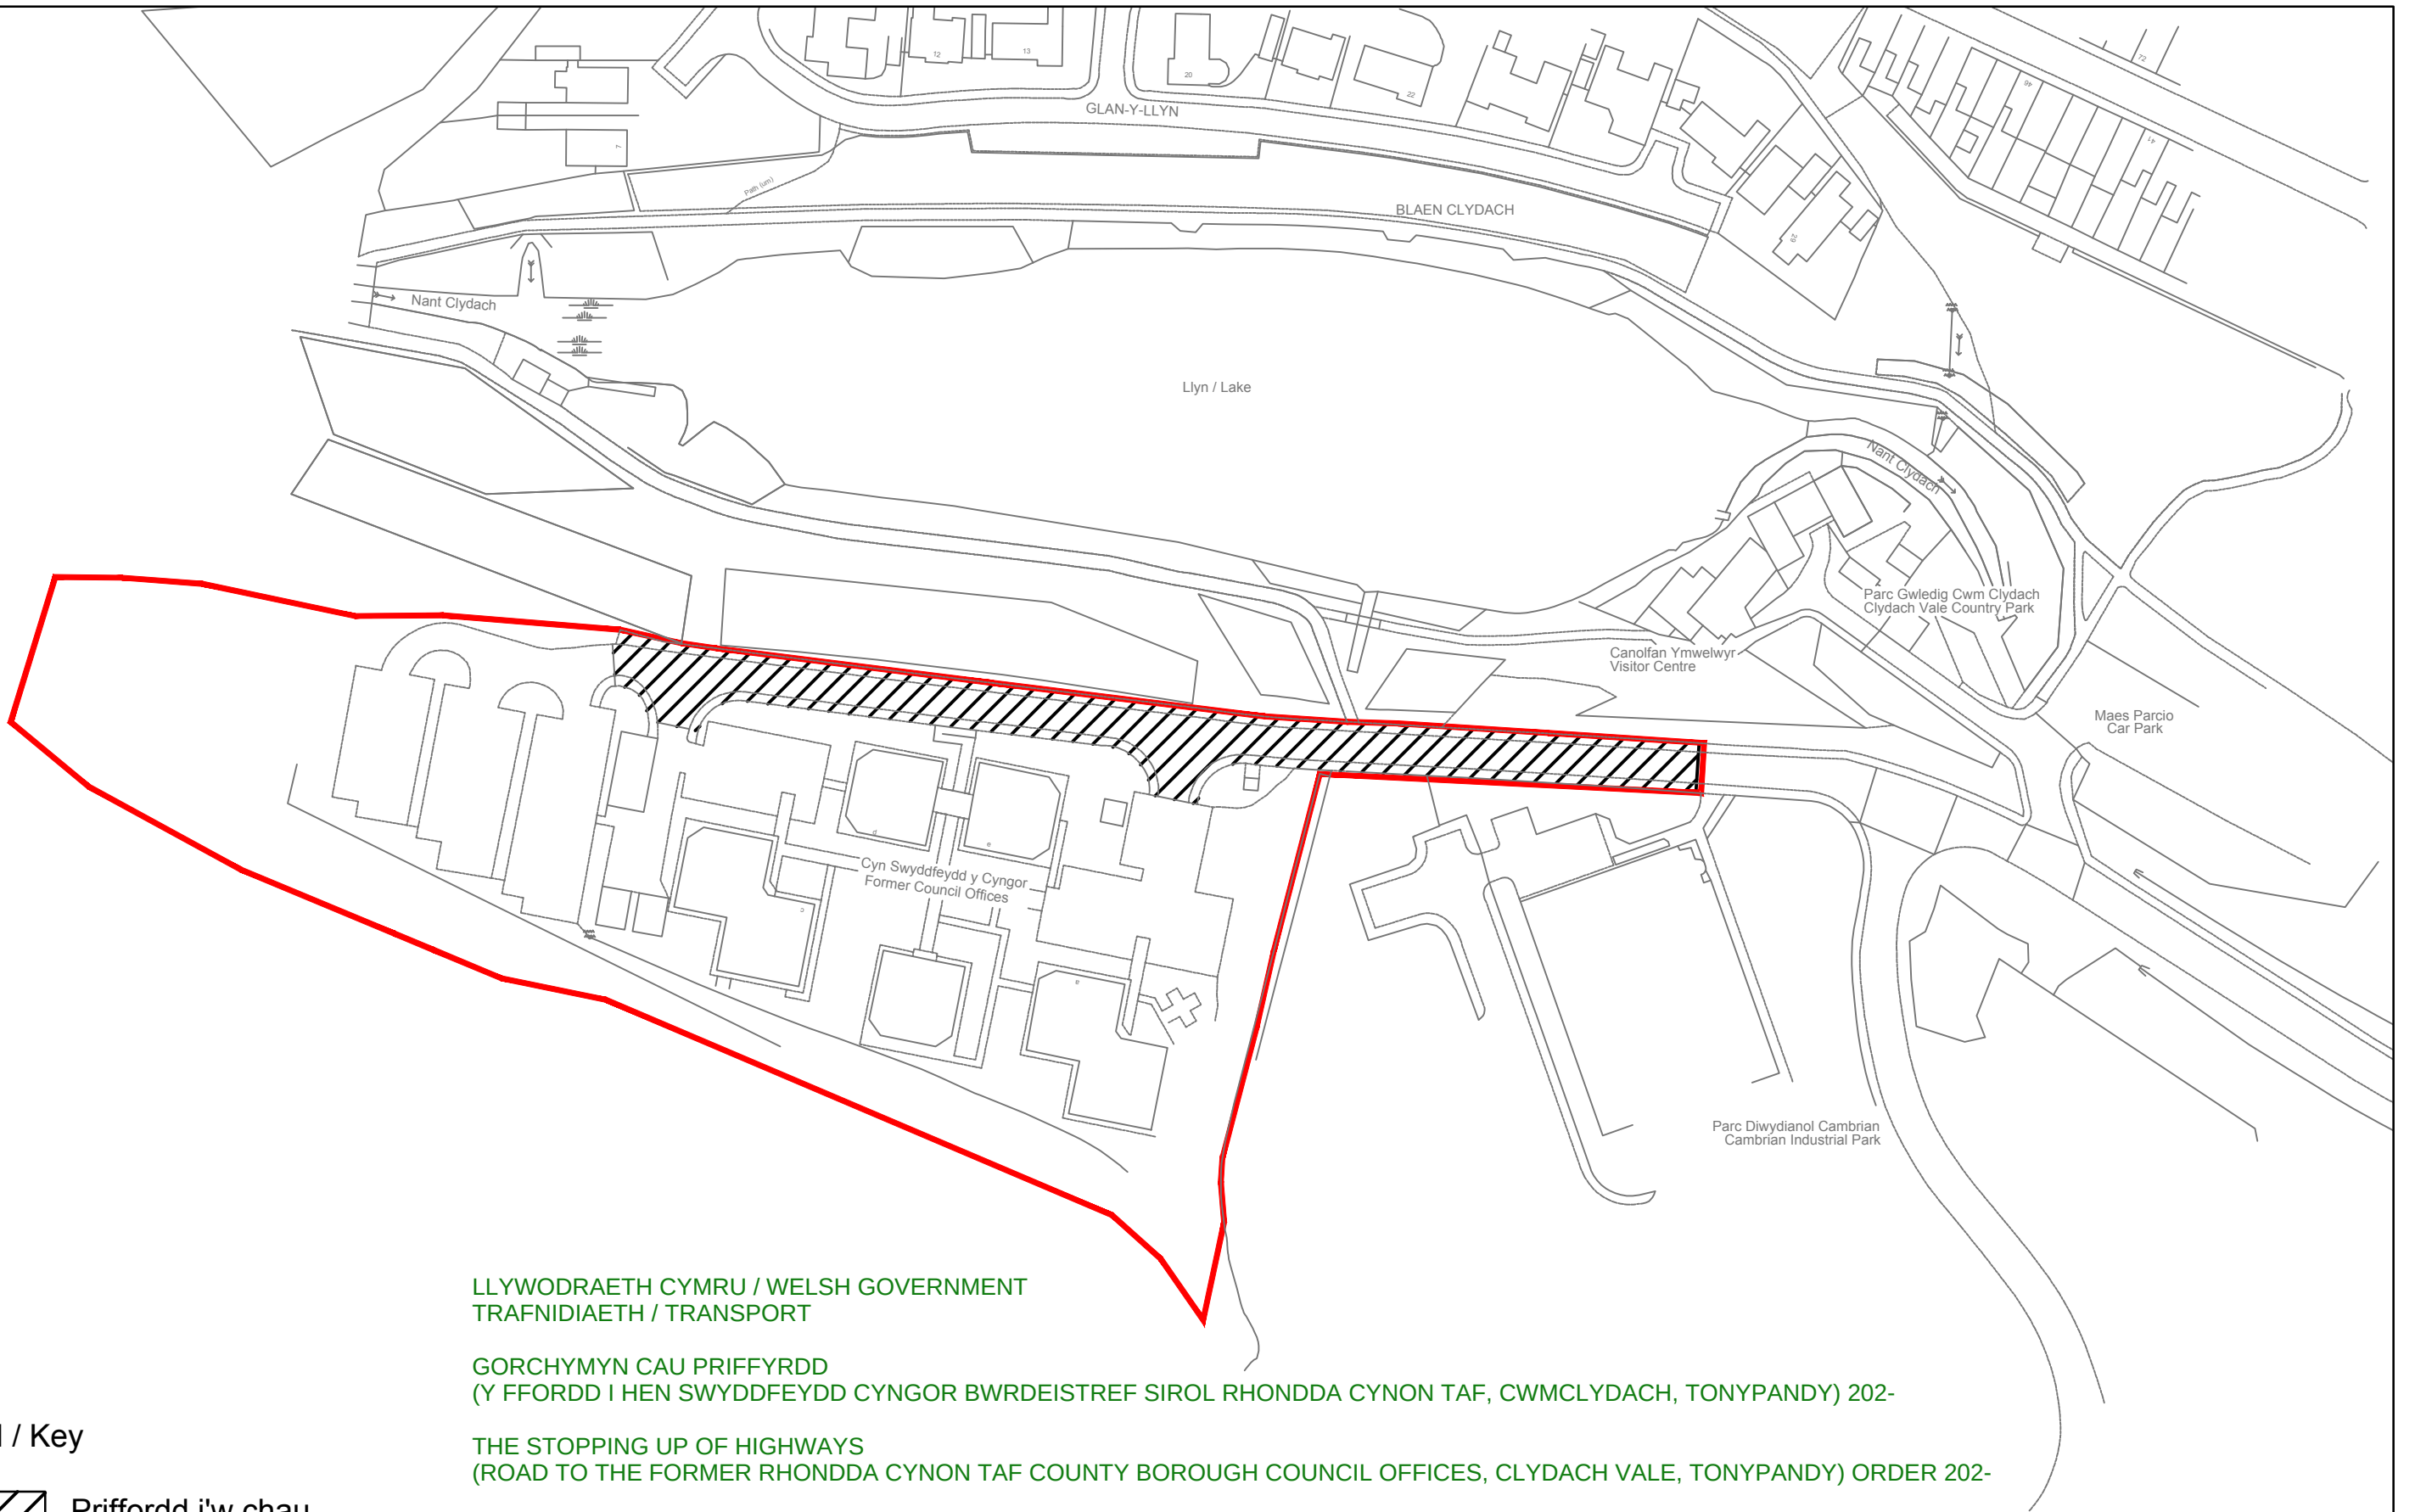


LLYWODRAETH CYMRU / WELSH GOVERNMENT
TRAFNIDIAETH / TRANSPORT

GORCHYMYN CAU PRIFFYRDD
(Y FFORDD I HEN SWYDDFEYDD CYNGOR BWRDEISTREF SIROL RHONDDA CYNON TAF, CWMCLYDACH, TONYPANDY) 202-


THE STOPPING UP OF HIGHWAYS
(ROAD TO THE FORMER RHONDDA CYNON TAF COUNTY BOROUGH COUNCIL OFFICES, CLYDACH VALE, TONYPANDY) ORDER 202-

Y Plan a Adneuwyd / Deposited Plan
Rhif y Ffeil / File No: qA2307720

Allwedd / Key

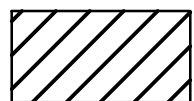


Priffordd i'w chau
Highway to be stopped up

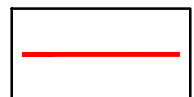

Ffin y safle
Site boundary

Ordnance Survey © Crown Copyright 2025. All Rights Reserved. License No. 100022432

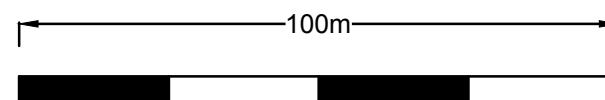

CLYDACH, TONYPANDY CF40 2XX

CYNLLUN PRIFFORDD I'W CHAU
HIGHWAY TO BE STOPPED UP PLAN

1778-ACS-XX-ZZ-DR-T-003-B

Graddfa / Scale

1:1250 @ A3