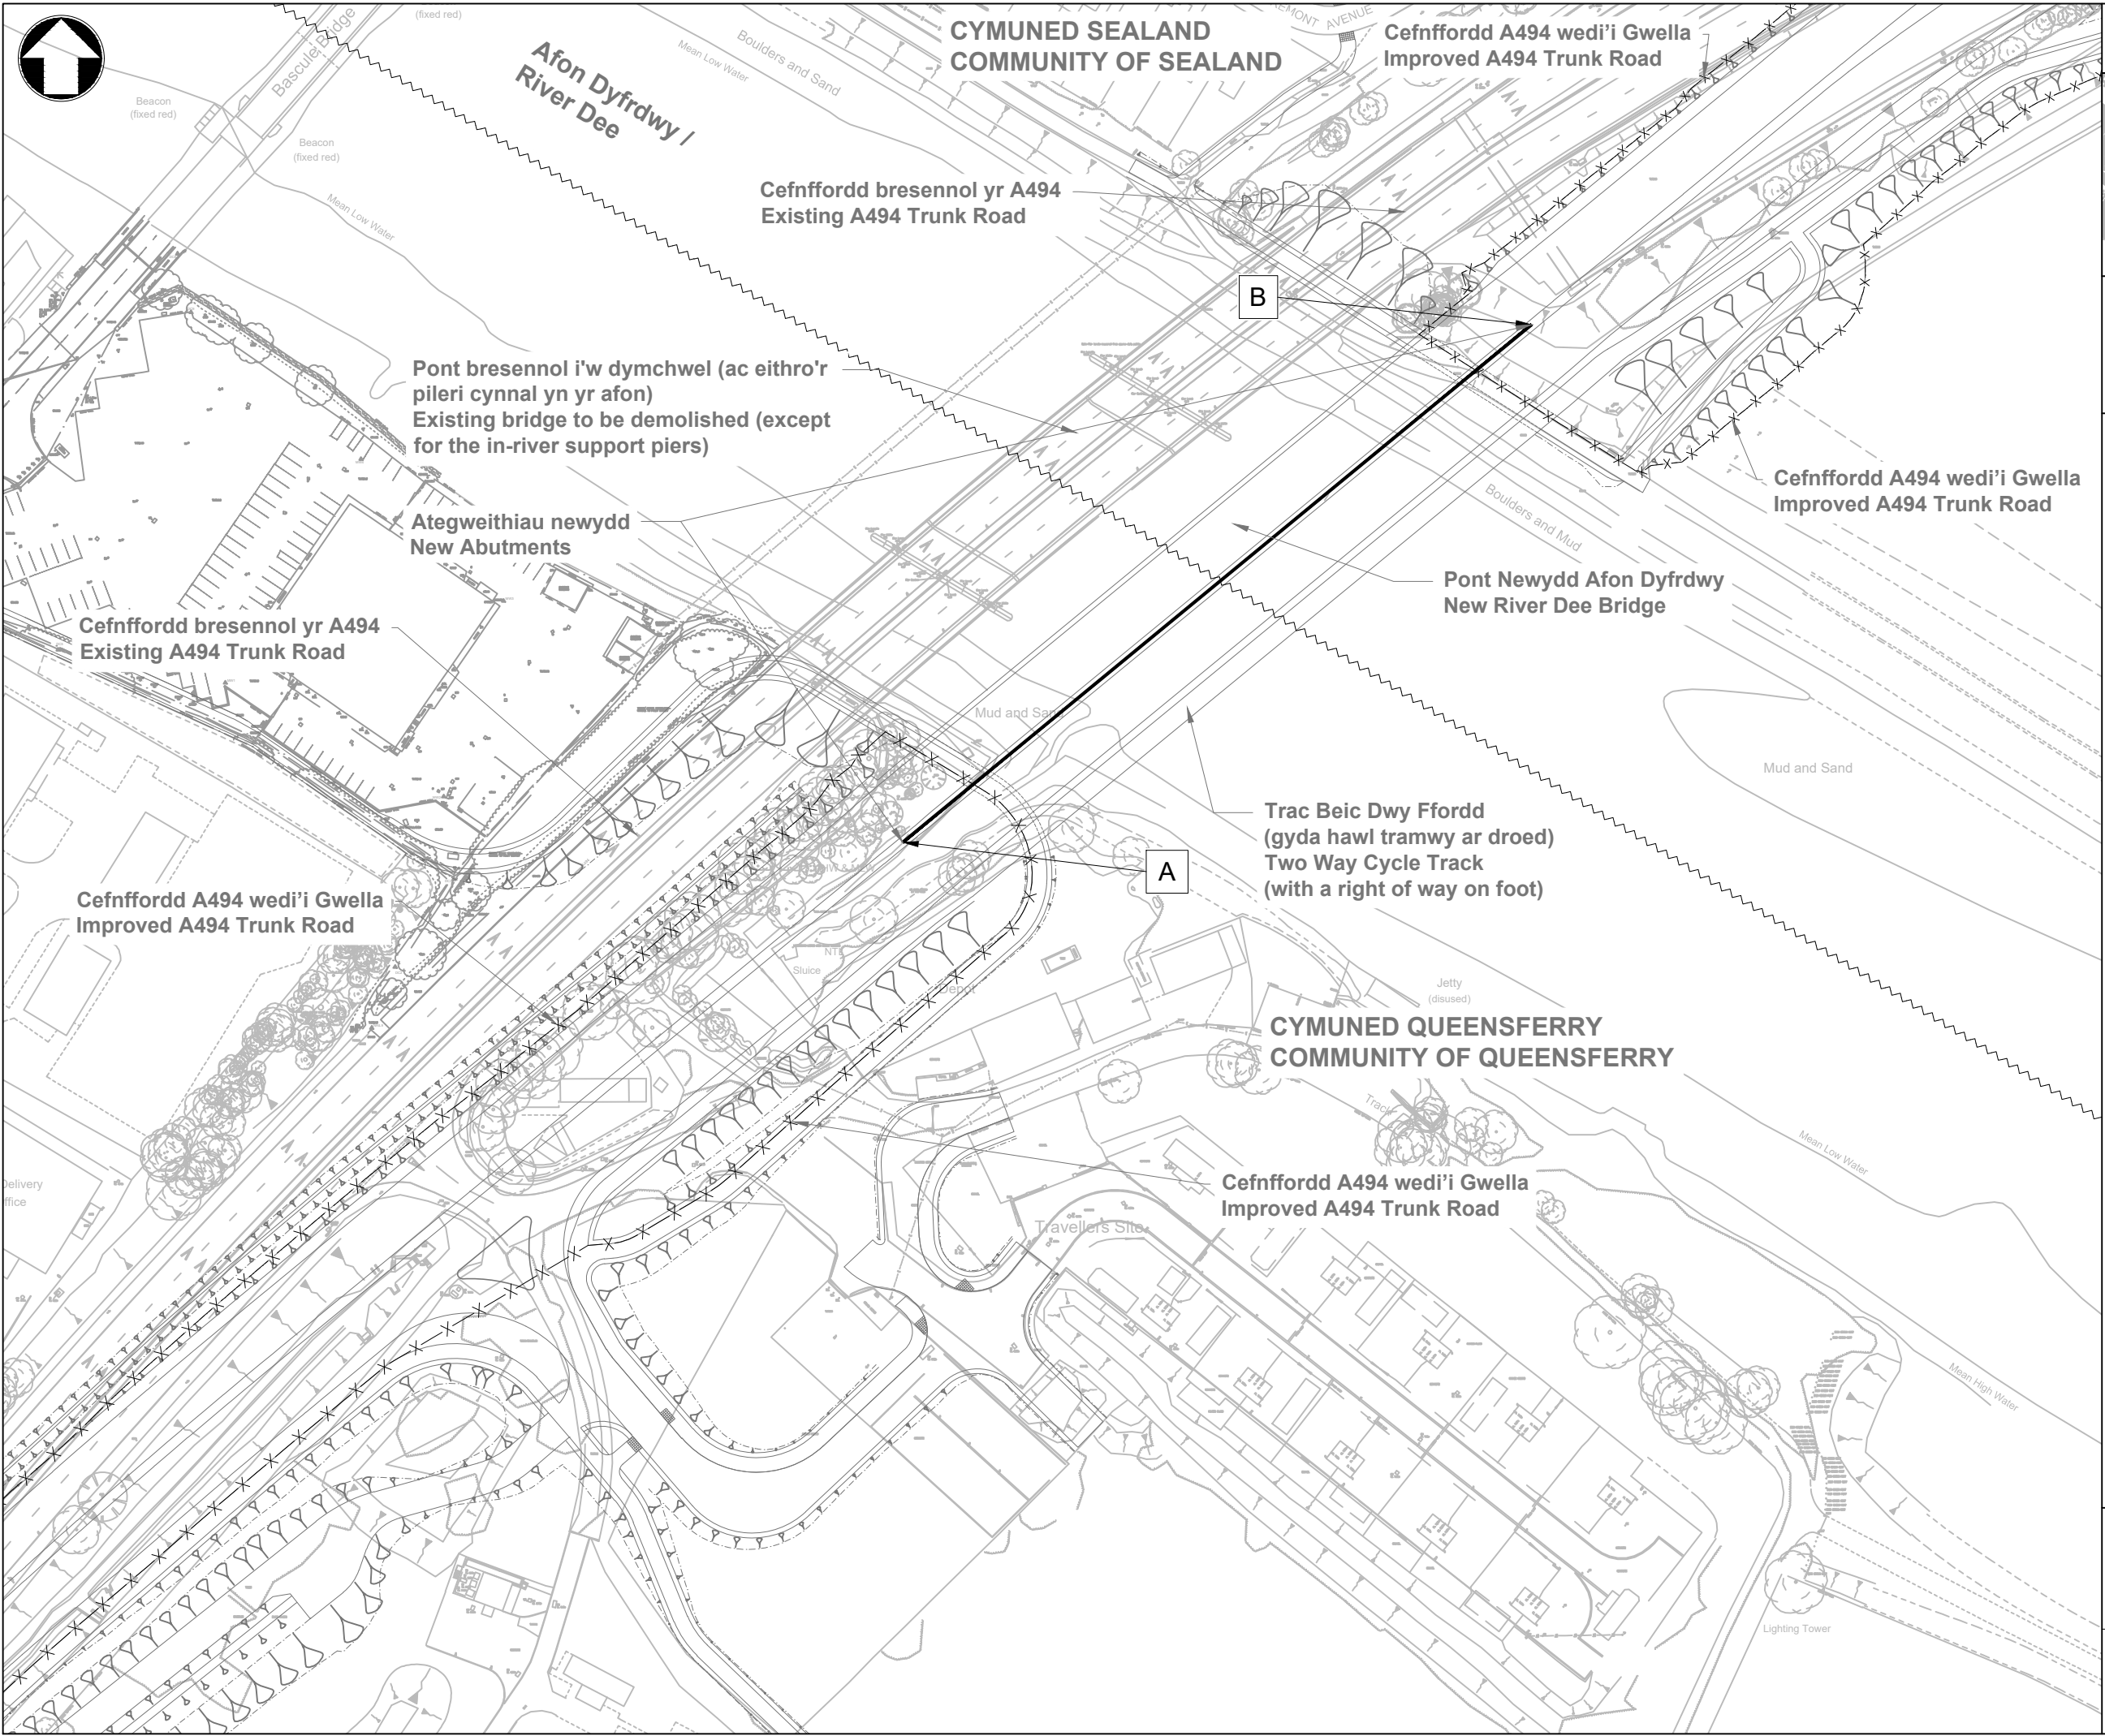


THE DOLGELLAU TO SOUTH OF BIRKENHEAD TRUNK
ROAD (A494) (RIVER DEE BRIDGE REPLACEMENT) ORDER
202-

 Ffin y Cyngor Tref a Chymuned
Town and Community Council Boundary

Llinell ganol darnau'r gefnffordd newydd
Centre line of the length of new trunk road

Cefnffordd A494 wedi'i Gwellu
Improved A494 Trunk Road

GRADDFA / SCALE 1:1250

© Crown copyright and database right (2025)
Ordnance Survey AC0000808122