


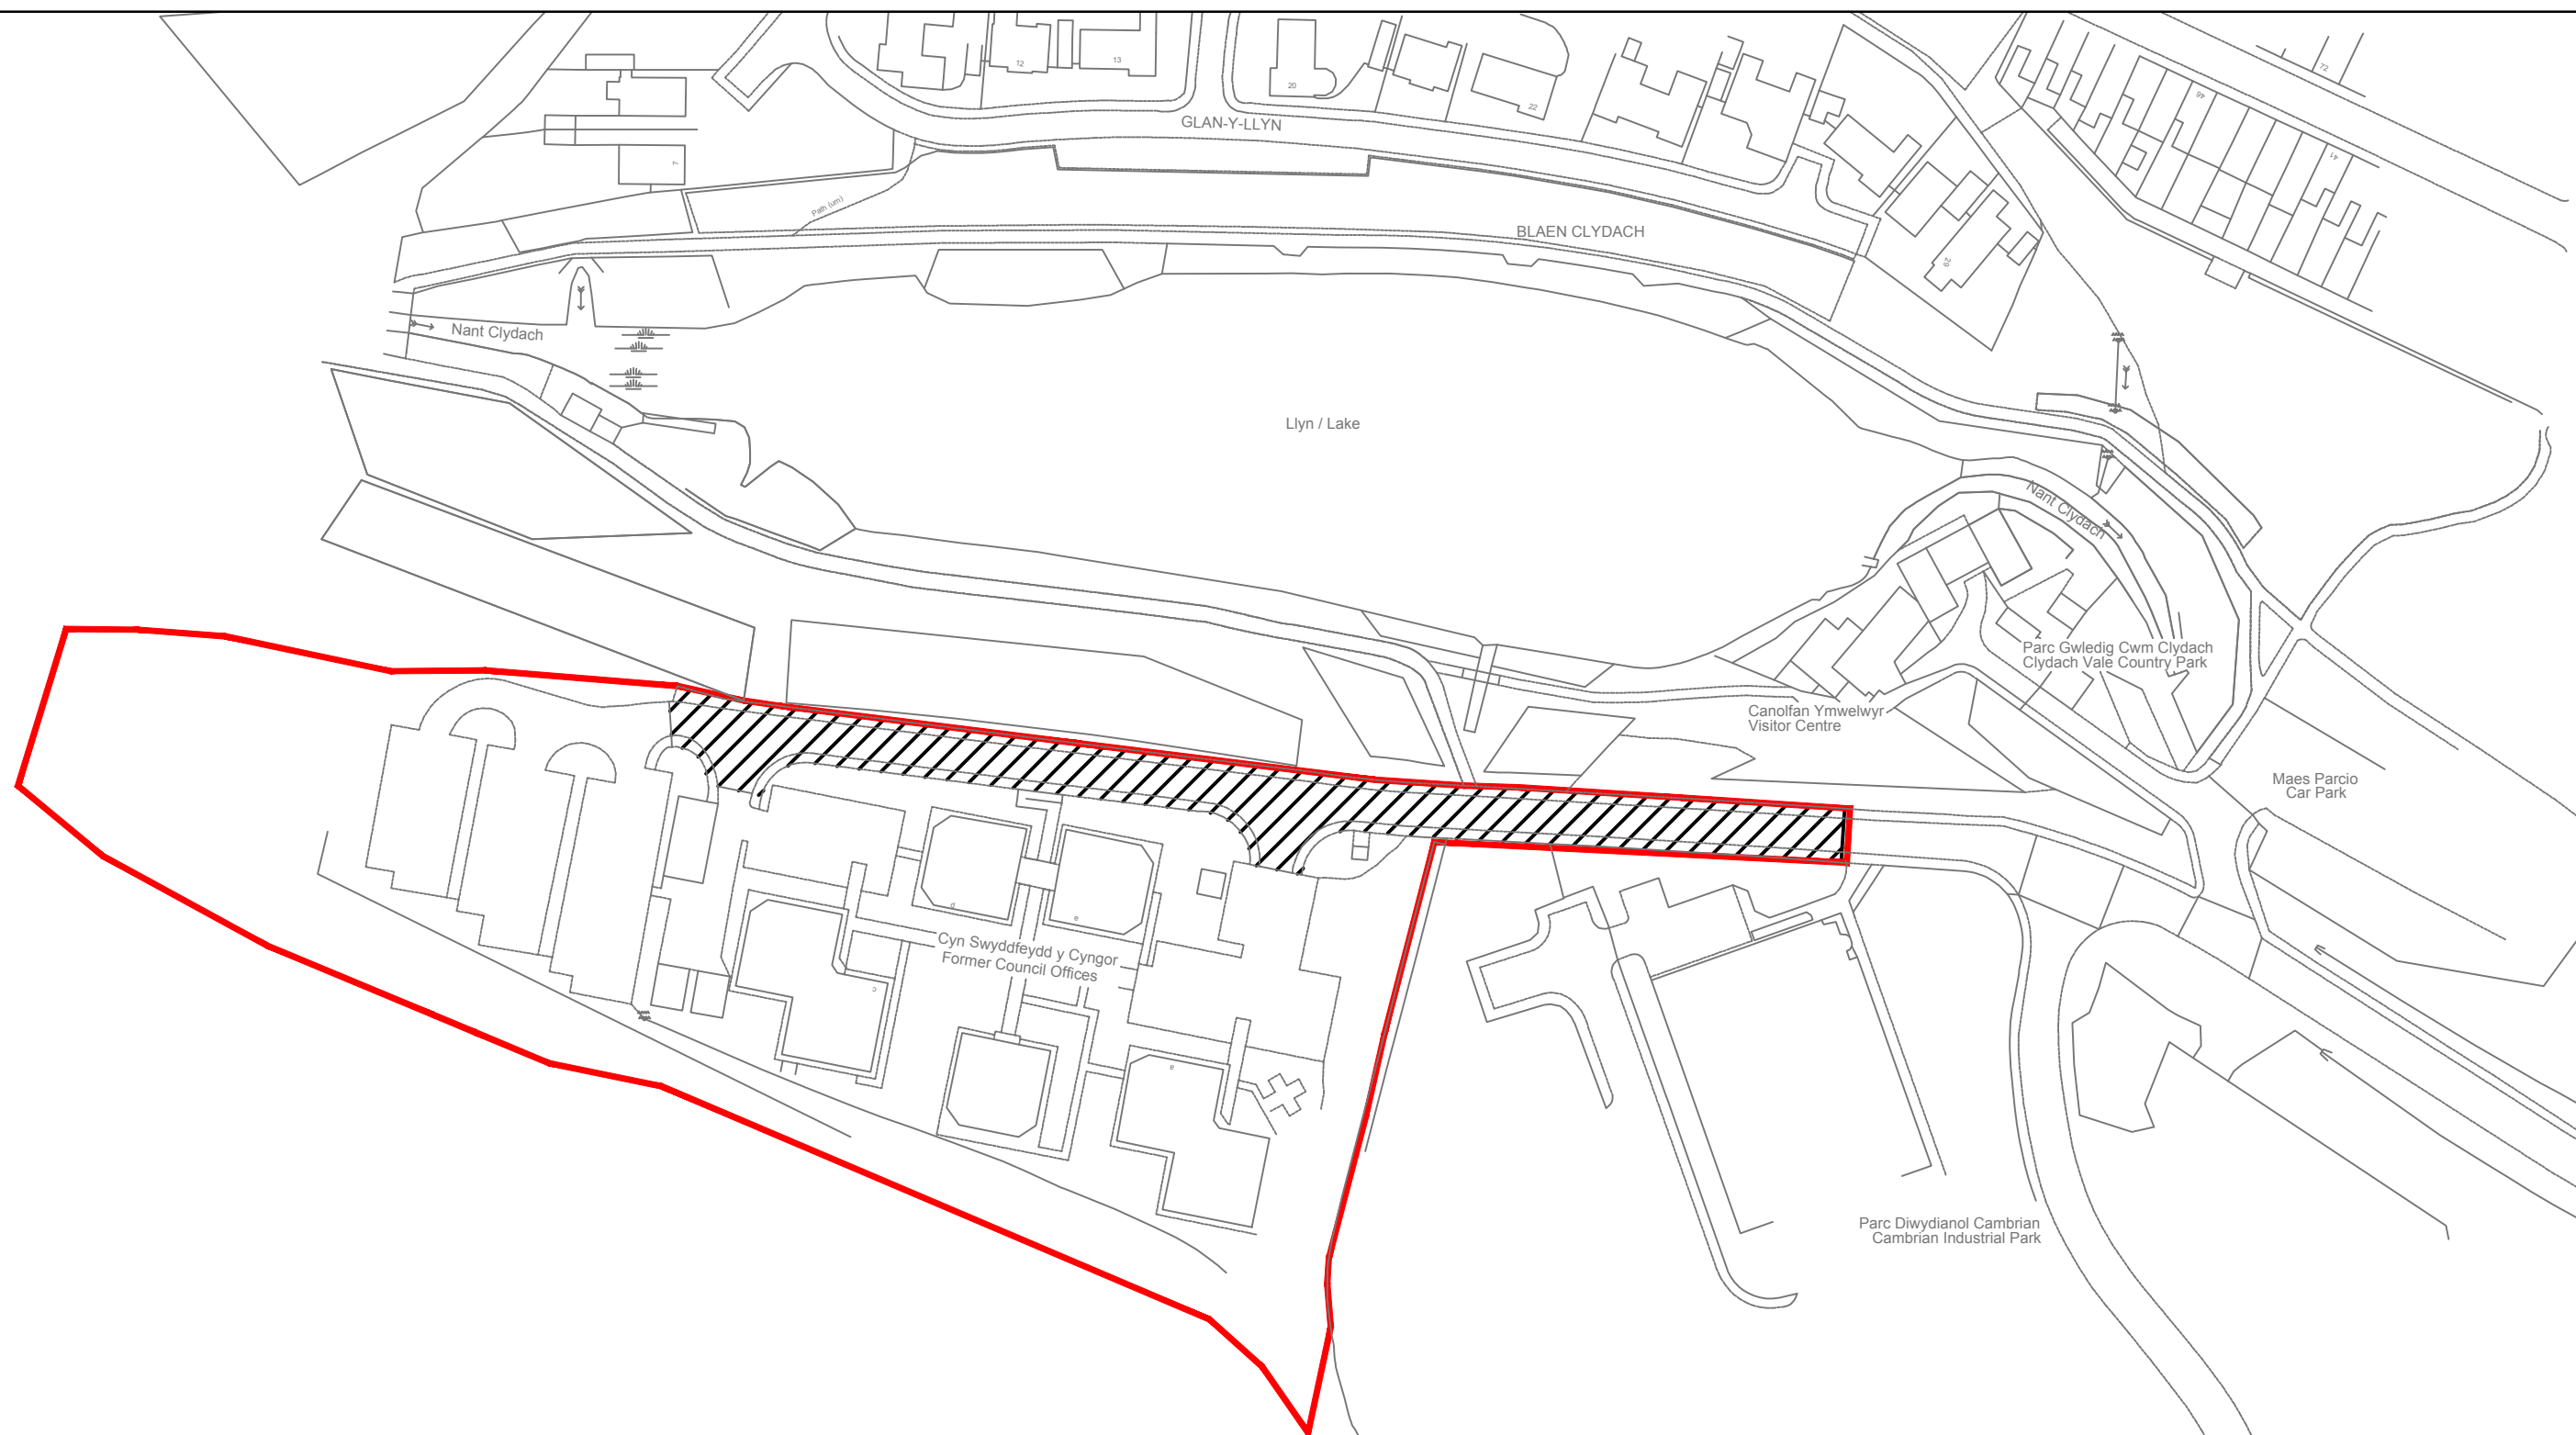


GOGLEDD
NORTH




Mae Gweinidogion Cymru yn ardystio drwy hyn mai hwn yw'r plan y cyfeirir ato yng Ngorchymyn Cau Priffyrdd (Y Ffordd i hen Swyddfeydd Cyngor Bwrdeistref Sirol Rhondda Cynon Taf, Cwmclydach, Tonymandy) 2025
Rhif y Ffeil: qA2307720

The Welsh Ministers hereby certify that this is the plan referred to in The Stopping Up of Highways (Road to the former Rhondda Cynon Taf County Borough Council Offices, Clydach Vale, Tonymandy Order 2025
File No: qA2307720
Dyddiedig / Dated: 26 Mehefin / 26 June 2025


Nicci Hunter
Arweinydd y Tîm Busnes / Business Team Leader
Trafnidiaeth / Transport
Llywodraeth Cymru / Welsh Government

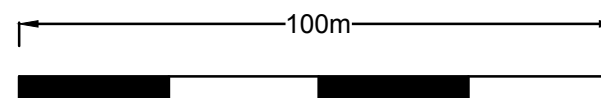

Allwedd / Key

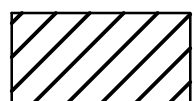

Priffordd i'w chau
Highway to be stopped up

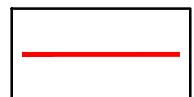

Ffin y safle
Site boundary

Ordnance Survey © Crown Copyright 2025. All Rights Reserved. License No. 100022432

CLYDACH, TONYPANDY CF40 2XX

CYNLLUN PRIFFORDD I'W CHAU
HIGHWAY TO BE STOPPED UP PLAN

1778-ACS-XX-ZZ-DR-T-003-B

Graddfa / Scale

1:1250 @ A3