

LLYWODRAETH CYMRU / WELSH GOVERNMENT
TRAFNIDIAETH / TRANSPORT

GORCHYMYN CAU PRIFYRDD
(TIR I'R DE O BLACKTON LANE AC I'R GORLLEWIN O PORT ROAD, Y RHWS, BRO MORGANNWG) 202-

THE STOPPING UP OF HIGHWAYS
(LAND TO THE SOUTH OF BLACKTON LANE AND WEST OF PORT ROAD, RHOOSE, VALE OF
GLAMORGAN)
ORDER 202-


Deposited Plan/Y Plan a Adnewyd
File No/ Rhif y Ffeil: qA2380611



ark

12/02/2026

\\at-local\au\Offices\UK\Cardiff\Vecus\Cardiff\Projects\W230000\37449 - CAVC\Advanced Technology Centre, Vale of Glamorgan\TechnicalB - ATC Site Drawings\Autocad\37449_PD09 Rev C - Highway Stopping Up Plan.dwg

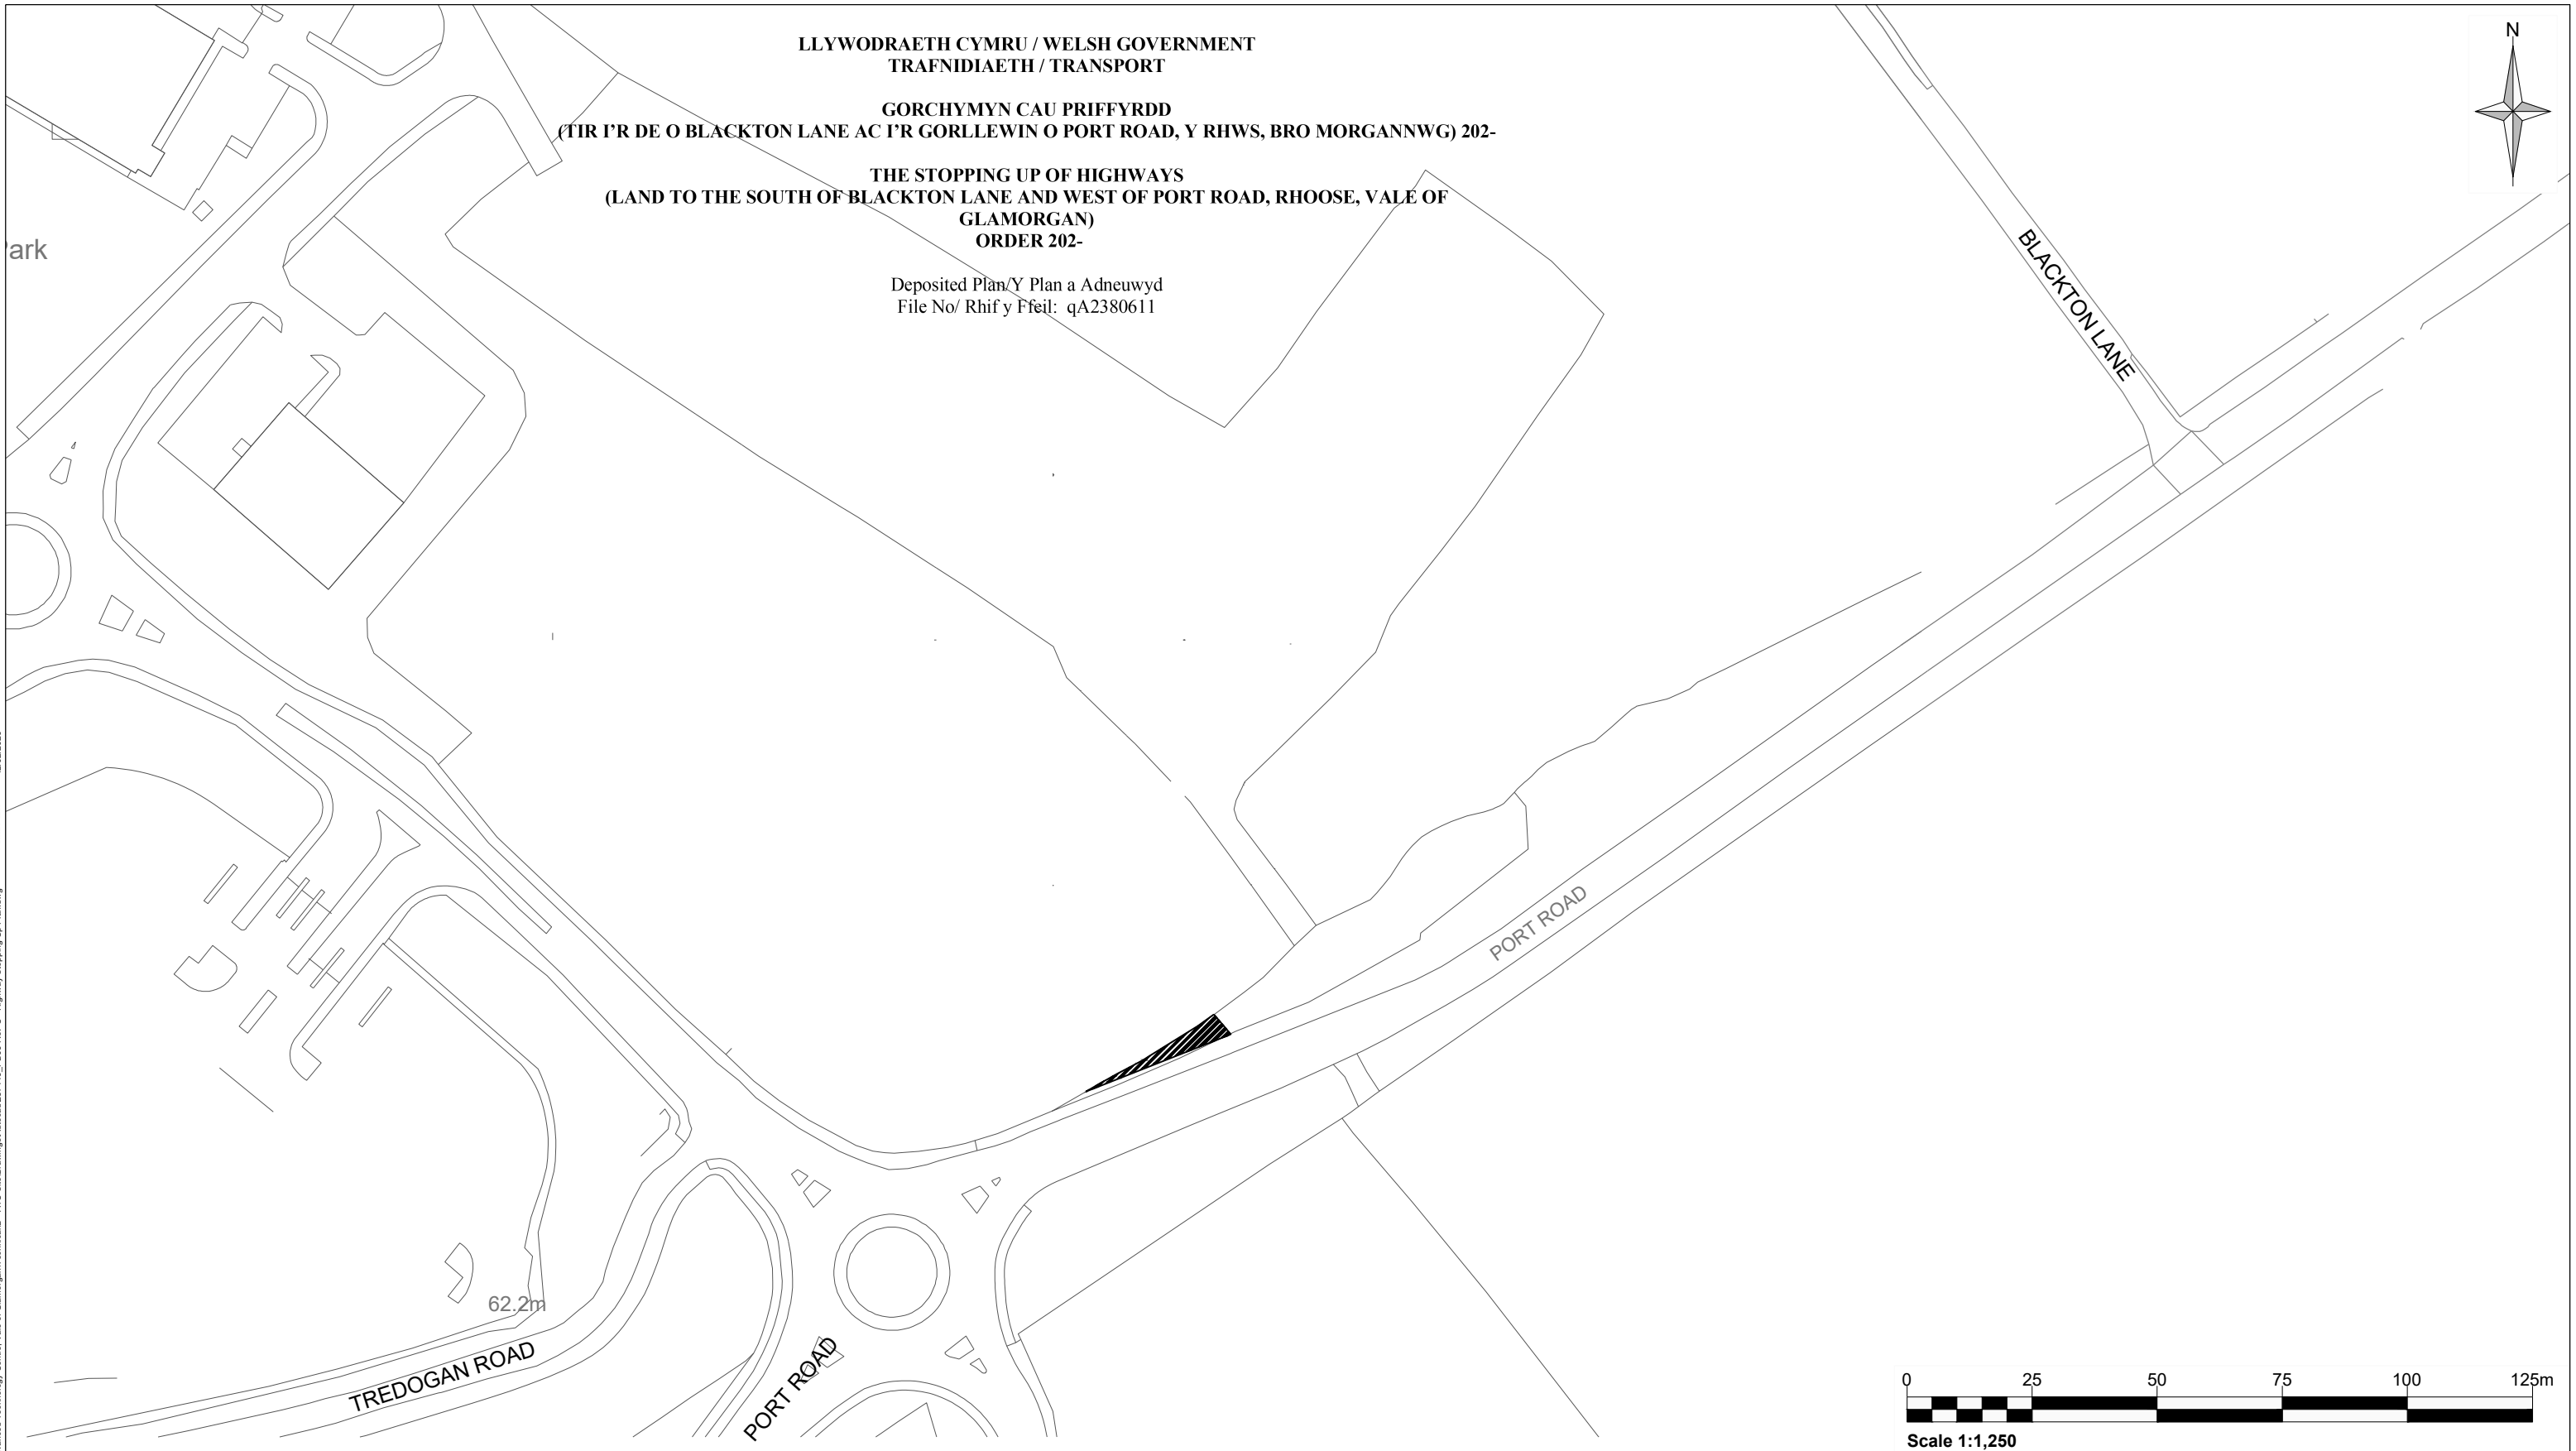

Scale 1:1,250


Scale
1:1250 @ A3

Rev	Amendments	Date	By	Chk	Auth

Rev	Amendments	Date	By	Chk	Auth

Notes:
1.

Legend:

 Highway to be Stopped Up