


Responsibility is not accepted for errors made by others in scaling from this drawing.
All construction information should be taken from figured dimensions only.



LEGEND

- Site Boundary line
- Services
- Paving/ Hard Play areas
- Pathway/ Walkways
- Tactile Paving
- Parking Paving
- Road
- Maintenance Road
- MUGAs
- All Weather Pitch area
- Informal/ Soft Play areas
- Soft Landscape areas
- Proposed Trees
- Existing Trees Retained and Protected
- Trees to be removed as part of development

GRAPHIC SCALE 1:500

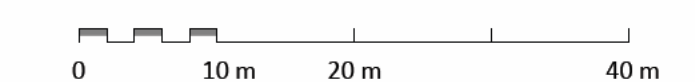


S3	P01	05/11/2025	First Issue
S3	P02	21/11/2025	Updated Layout
S3	P03	25/11/2025	Updated MUGA

STATUS	REV	DATE	DESCRIPTION	REVISED BY
CLIENT				SSK
Rhondda Cynon Taf CBC / Kier				CHECKED BY
				CS
				ORIGINATOR NO
				156909

CONSULTANT
STRIDE TREGLOWN
www.stridetreglown.com © Stride Treglown Limited 2025

PROJECT
Ysgol Gyfun Cwm Rhondda
Heol Graigwen
Cymer
Porth

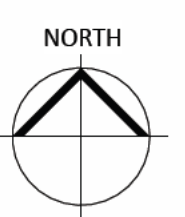

DRAWING TITLE
Landscape General Arrangement Plan

STATUS CODE	SCALE
S3 - Suitable for review and comment	1 : 500 @A1
PROJECT - ORIGINATOR - FUNCTION - SPATIAL - FORM - DISCIPLINE - NUMBER	STATUS_REVISION
YGCR-STL-XX-XX-D-L-090000	S3_P01