


LLYWODRAETH CYMRU / WELSH GOVERNMENT
TRAFNIDIAETH / TRANSPORT

GORCHYMYN CAU PRIFFYRDD (TIR WRTH BARC
PENCRUG, LLANDEILO SA19 6RZ) 202-
Rhify Efsil: qA2448700

STOPPING UP OF HIGHWAYS (LAND AT PARC
PENCRUG, LLANDEILO SA19 6RZ) ORDER 202-
File No: qA2448700

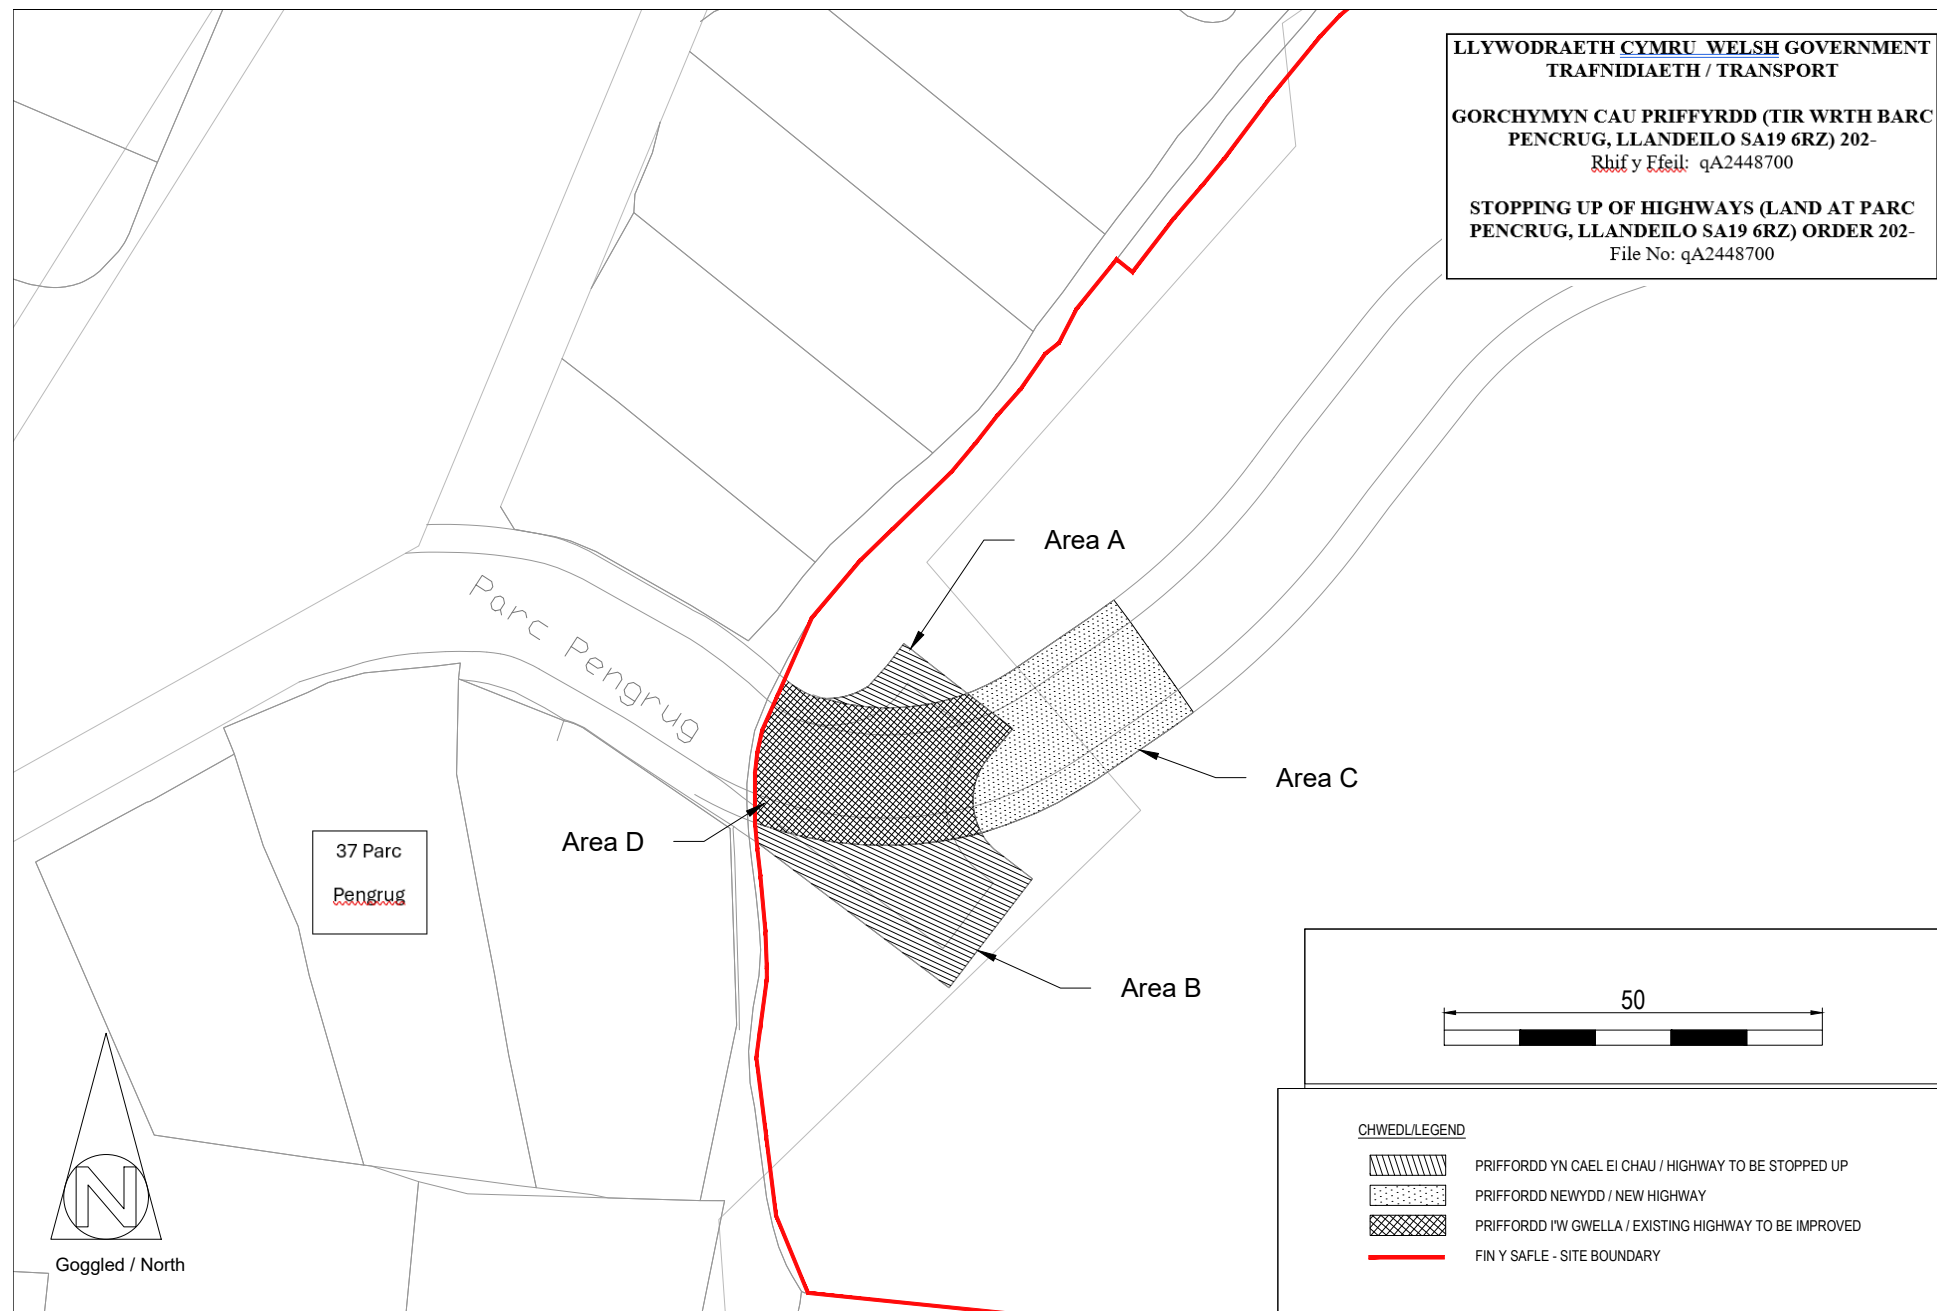

Teitl Lluniad / Drawing Title

Ardal arfaethedig ar gyfer stopio/
Proposed area for stopping up

Graddfa / Scale

1:500 (A4)

Teitl Swydd / Job Title

Parc Pengrug, Llandeilo

Cleient / Client

Lovell Partnerships Ltd (Cardiff)