
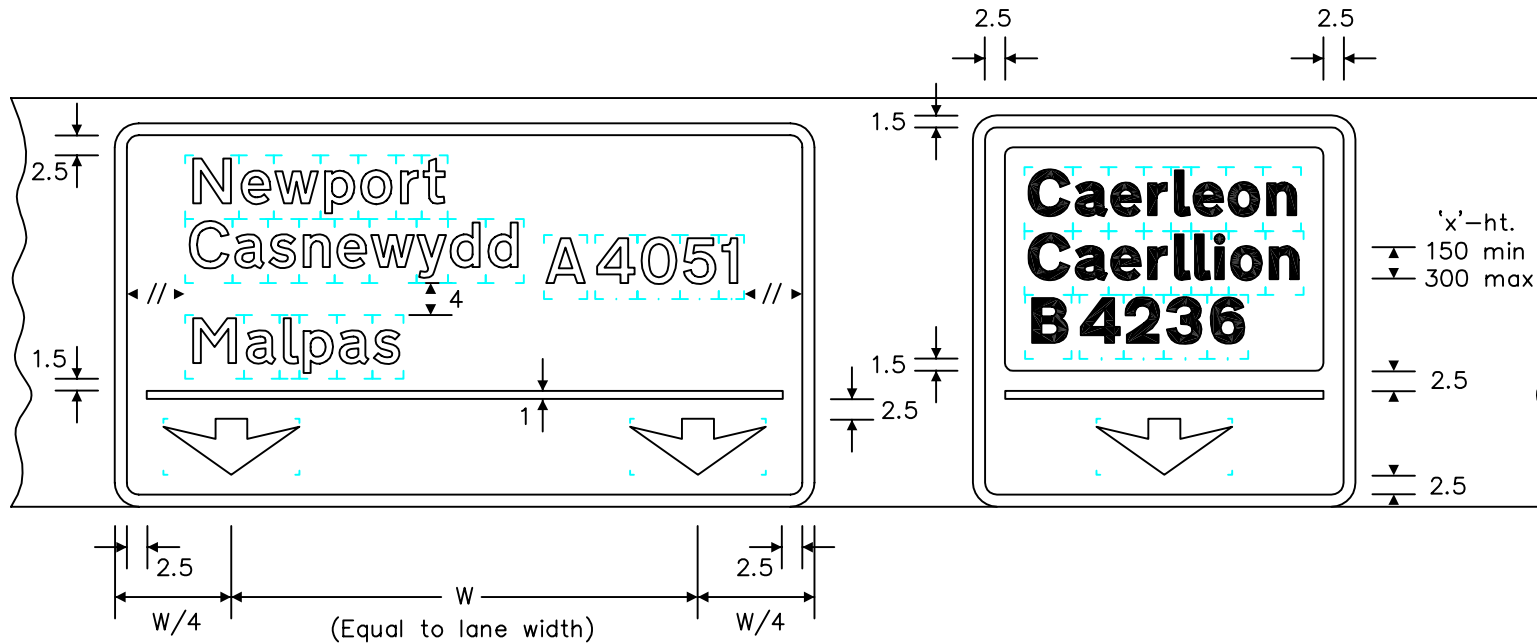


Notes: -

1. The legend is from the Transport Medium and Heavy alphabets at the 'x'-hts. shown.
2. The outlines of the tiles do not form part of the sign.
3. The colours are as follows: -
 Background _____ Green
 Borders, arrows & horizontal bars _____ White
 Legend _____ White (Transport Medium)
 Route number _____ Yellow (Transport Medium)
 Non-primary route panel
 Legend _____ Black (Transport Heavy)
 Background _____ White
4. The illumination of the sign must accord with the requirements of the current 'Traffic Signs Regulations and General Directions'.
5. The 'x'-heights shown are given in millimetres, all other dimensions are given in stroke widths (i.e. $1s/w = 1/4 \times \text{'x'-height}$).
6. The sign is designed in accordance with the current design rules.
7. The order of languages may be reversed if required.

Details of arrow

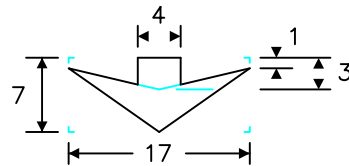

| REVISIONS | |
|--|--------------------|
| 1. Notes amended | 24.4.07 |
| | |
| | |
| | |
| Before using this drawing, confirm with RNM3 Division that it has not been superseded. | |
| Drn. A.T.I. | Appd. |
| Chkd. | Appl. date 27.5.04 |
| Issue: 24.4.07 | |
| Scale: Photo-reduced | |
| Title Primary Route Directional Sign APPROPRIATE TRAFFIC LANES ON A PRIMARY ROUTE AT A JUNCTION OR ON THE APPROACH TO A JUNCTION LEADING TO THE DESTINATIONS SHOWN; THE RIGHT HAND LANE LEADS TO A NON-PRIMARY ROUTE | |
| WELSH ASSEMBLY GOVERNMENT | |
| Drwg. no. | WAG/P 2021.1 |