


Notes: -


1. The legend is from the Transport Heavy alphabet at the 'x'-heights shown.
2. Details of the 'P' and motorcycle symbols are given on drawings S43 & S23.
3. The outlines of the tiles do not form part of the sign.
4. The colours are as follows: -
 Background & 'P' symbol — White
 Legend, border, route symbol and motorcycle — Black
 'P' symbol tile — Blue
5. The 'x'-heights shown are given in millimetres, all other dimensions are given in stroke widths (i.e. $1s/w = 1/4 \times \text{'x'-height}$).
6. The order of languages may be reversed if required.
7. See Chapter 7 of the Traffic Signs Manual for further design guidance. The width of each route arm is related to the status of the route indicated; 6sw for primary routes, 4sw for numbered non-primary routes (the route number is not shown on the sign) and 2.5sw for unnumbered non-primary routes. When the sign is situated on a primary route the colours remain as indicated in note 4 above (the sign does not have a green background). The sign shall be used to indicate parking places only; no other destinations shall be shown. The map-type route symbol shall be varied to accord with the junction layout.

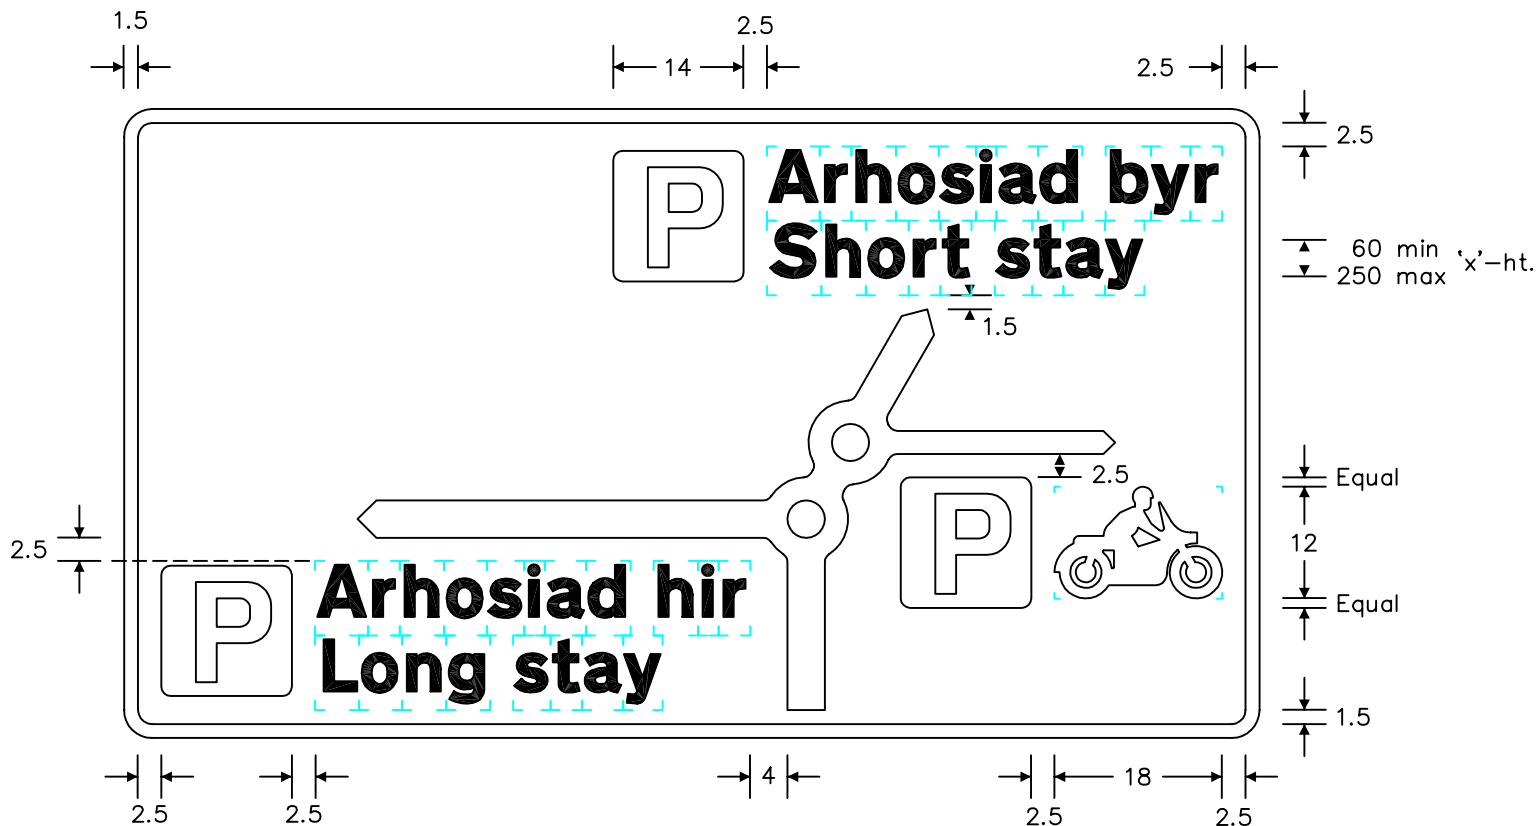

REVISIONS	
1. Layout amended	26.4.06
Before using this drawing, confirm with RNM3 Division, that it has not been superseded.	
Drn. A.T.I.	Appd.
Chkd.	Appl. date 20.8.04
Issue: 26.4.06	
Scale: Photo-reduced	
Title Direction Sign	
DIRECTIONS TO PARKING PLACES AT JUNCTION AHEAD	
WELSH ASSEMBLY GOVERNMENT	
Drwg. no.	WAG/P 2513
Sheet 1 of 2	

Notes:

1. The legend is from the Transport Heavy alphabet at the 'x'-heights shown.
2. Details of the 'P' and motorcycle symbols are given on drawings S43 & S23.
3. The outlines of the tiles do not form part of the sign.
4. The colours are as follows:—
Background & 'P' symbol — White
Legend, border, route symbol and motorcycle — Black
'P' symbol tile — Blue
5. The 'x'-heights shown are given in millimetres, all other dimensions are given in stroke widths (i.e. 1s/w = 1/4'x'-height).
6. The order of languages may be reversed if required.
7. See Chapter 7 of the Traffic Signs Manual for further design guidance. The width of each route arm is related to the status of the route indicated; 6sw for primary routes, 4sw for numbered non-primary routes (the route number is not shown on the sign) and 2.5sw for unnumbered non-primary routes. When the sign is situated on a primary route the colours remain as indicated in note 4 above (the sign does not have a green background). The sign shall be used to indicate parking places only; no other destinations shall be shown. The map-type route symbol shall be varied to accord with the junction layout.

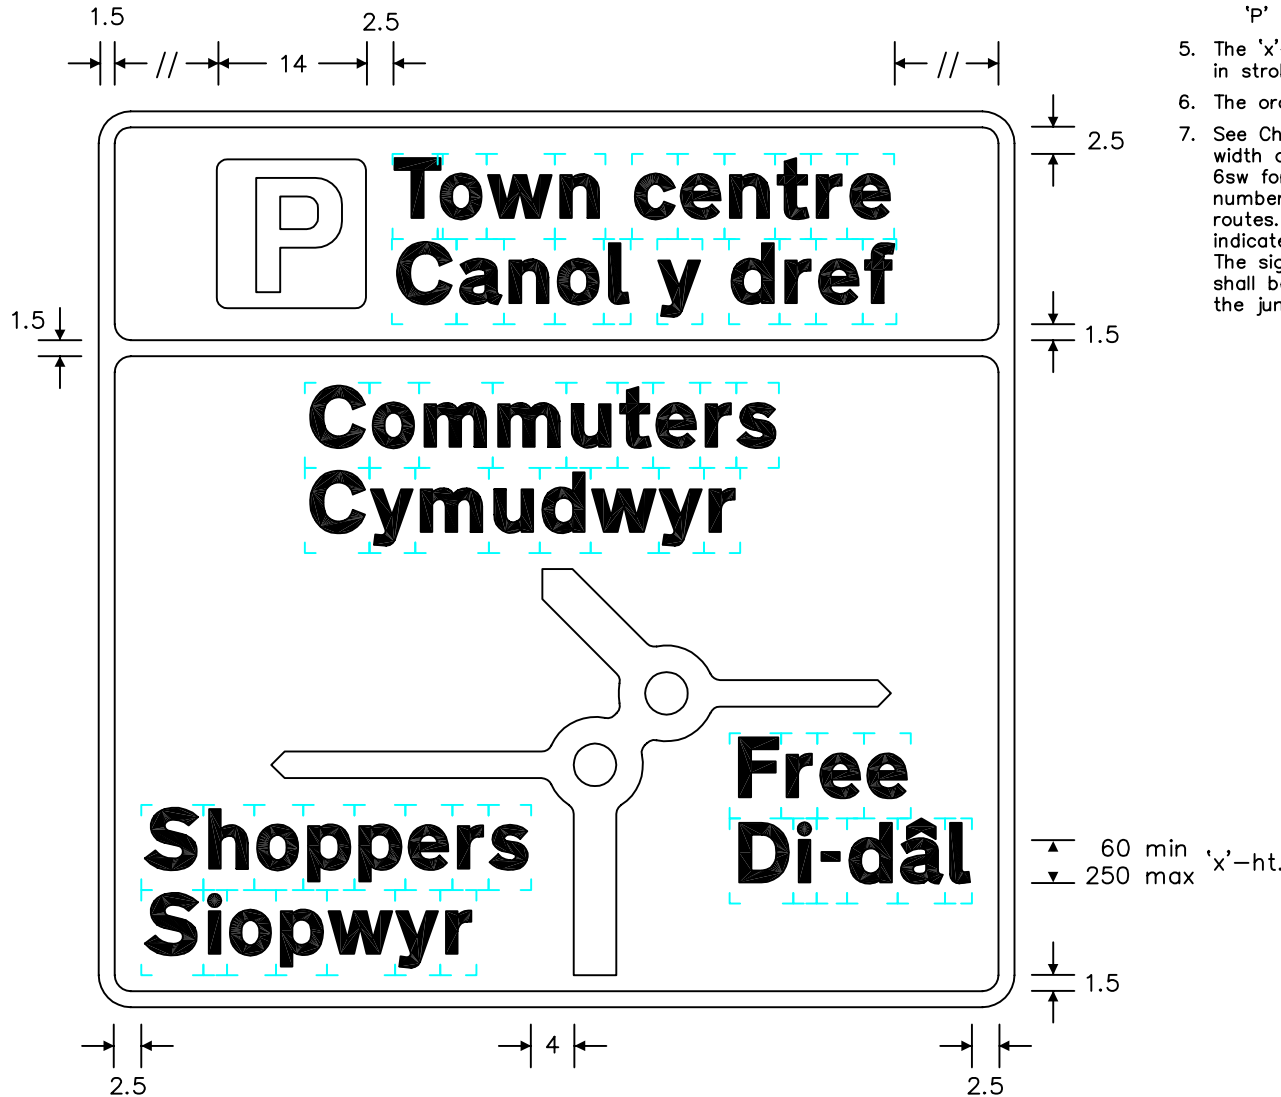

REVISIONS	
1. Notes amended	26.4.06
Before using this drawing, confirm with RNM3 Division, that it has not been superseded.	
Drn. A.T.I.	Appd.
Chkd.	Appl. date 20.8.04
Issue: 26.4.06	
Scale: Photo-reduced	
Title Direction Sign	
DIRECTIONS TO PARKING PLACES AT JUNCTION AHEAD (variant)	
WELSH ASSEMBLY GOVERNMENT	
Drwg. no.	WAG/P 2513
Sheet 2 of 2	