


DO NOT SCALE

100
0 10
Millimetres

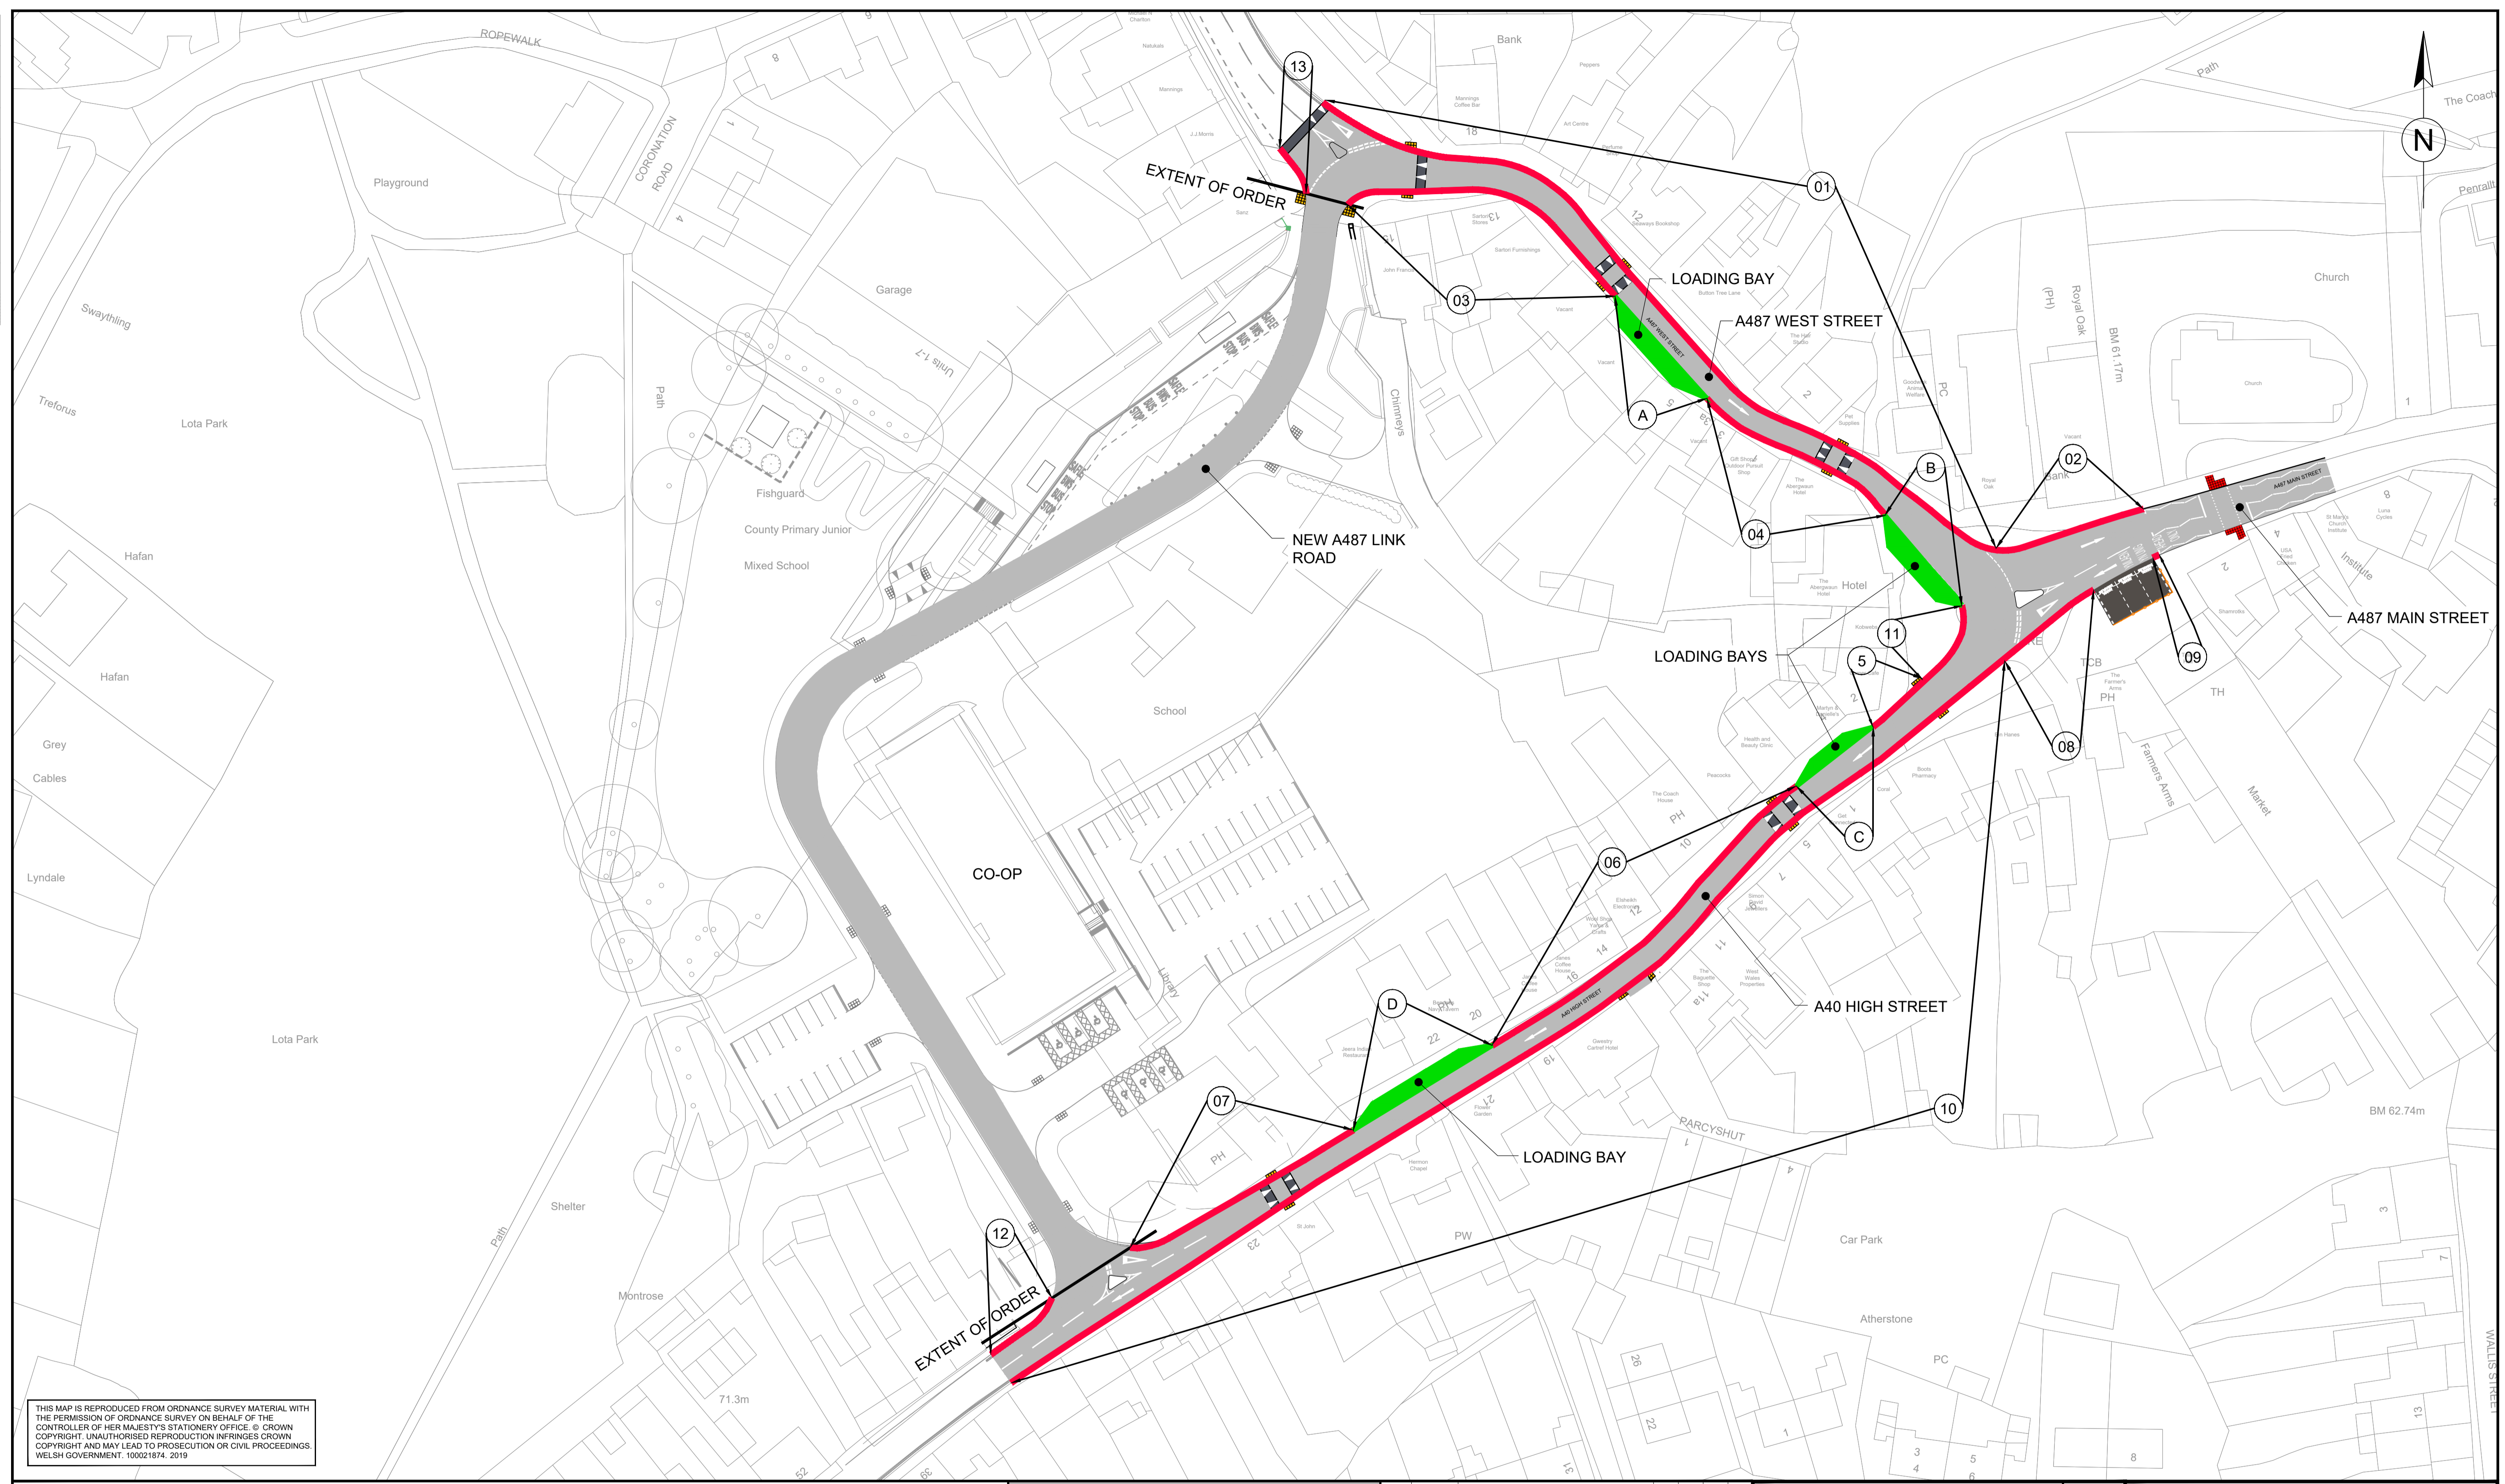

THIS MAP IS REPRODUCED FROM ORDNANCE SURVEY MATERIAL WITH THE PERMISSION OF ORDNANCE SURVEY ON BEHALF OF THE CONTROLLER OF HER MAJESTY'S STATIONERY OFFICE. © CROWN COPYRIGHT. UNAUTHORISED REPRODUCTION INFRINGES CROWN COPYRIGHT AND MAY LEAD TO PROSECUTION OR CIVIL PROCEEDINGS. WELSH GOVERNMENT, 10002 1874, 2019

GENERAL NOTES:
 1. ALL DIMENSIONS ARE IN METRES UNLESS NOTES OTHERWISE.
 2. ONLY WRITTEN DIMENSIONS SHALL BE USED, DO NOT SCALE.

KEY:
 PROHIBITION OF WAITING AT ANY TIME
 PROHIBITION OF WAITING, LOADING OR UNLOADING AT ANY TIME.

SAFETY, HEALTH AND ENVIRONMENTAL INFORMATION

In addition to the hazards/risks normally associated with the types of work detailed on this drawing, note the following significant residual risks (Reference shall also be made to the design hazard log).

Construction	NONE
Maintenance / Cleaning	NONE
Use	NONE
Decommissioning / Demolition	NONE

Rev.	Date	Description	Org	Chk'd	App'd	Auf'd
P01	05/10/18	First Issue	SW	SC	CD	CD
P02	22/02/19	SWTRA Comments	SK	SC	CD	CK
P03	21/05/19	SWTRA Comments	MS	SC	CD	AJR

Sustainability

FOR INFORMATION

ATKINS

West Glamorgan House
 12 Orchard Street
 Swansea
 West Glamorgan
 SA1 5AD
 Tel: +44 (0)1792 641172
 Fax: +44 (0)1792 472019
 www.atkinsglobal.com

Copyright © Atkins Limited (2018)

Client: Yn gweithio ar ran Uywodraeth Cymru Working on behalf of the Welsh Government

Design Status	S2
Project Title	CHIMNEYS LINK TR WORKS
Drawing Title	THE A487 AND A40 TRUNK ROADS (FISHGUARD, PEMBROKESHIRE) (PROHIBITION OF WAITING, LOADING AND UNLOADING) CEFNFFYRDD YR A487 A'R A40 (ABERGWAUN, SIR BENFRO) (GWAHARDD AROS, LLWYTHO A DADLWYTHO)
Scale	1:500
Original Size	A1
Originator	MS
Checked	SC
Approved	CD
Authorised	AJR
Date	21/05/19
Project Ref. No.	CK04_301
Project	CK04_301 - ATK - HGN - SWTRA - DR - D - 0011
Volume	
Revision	P03