

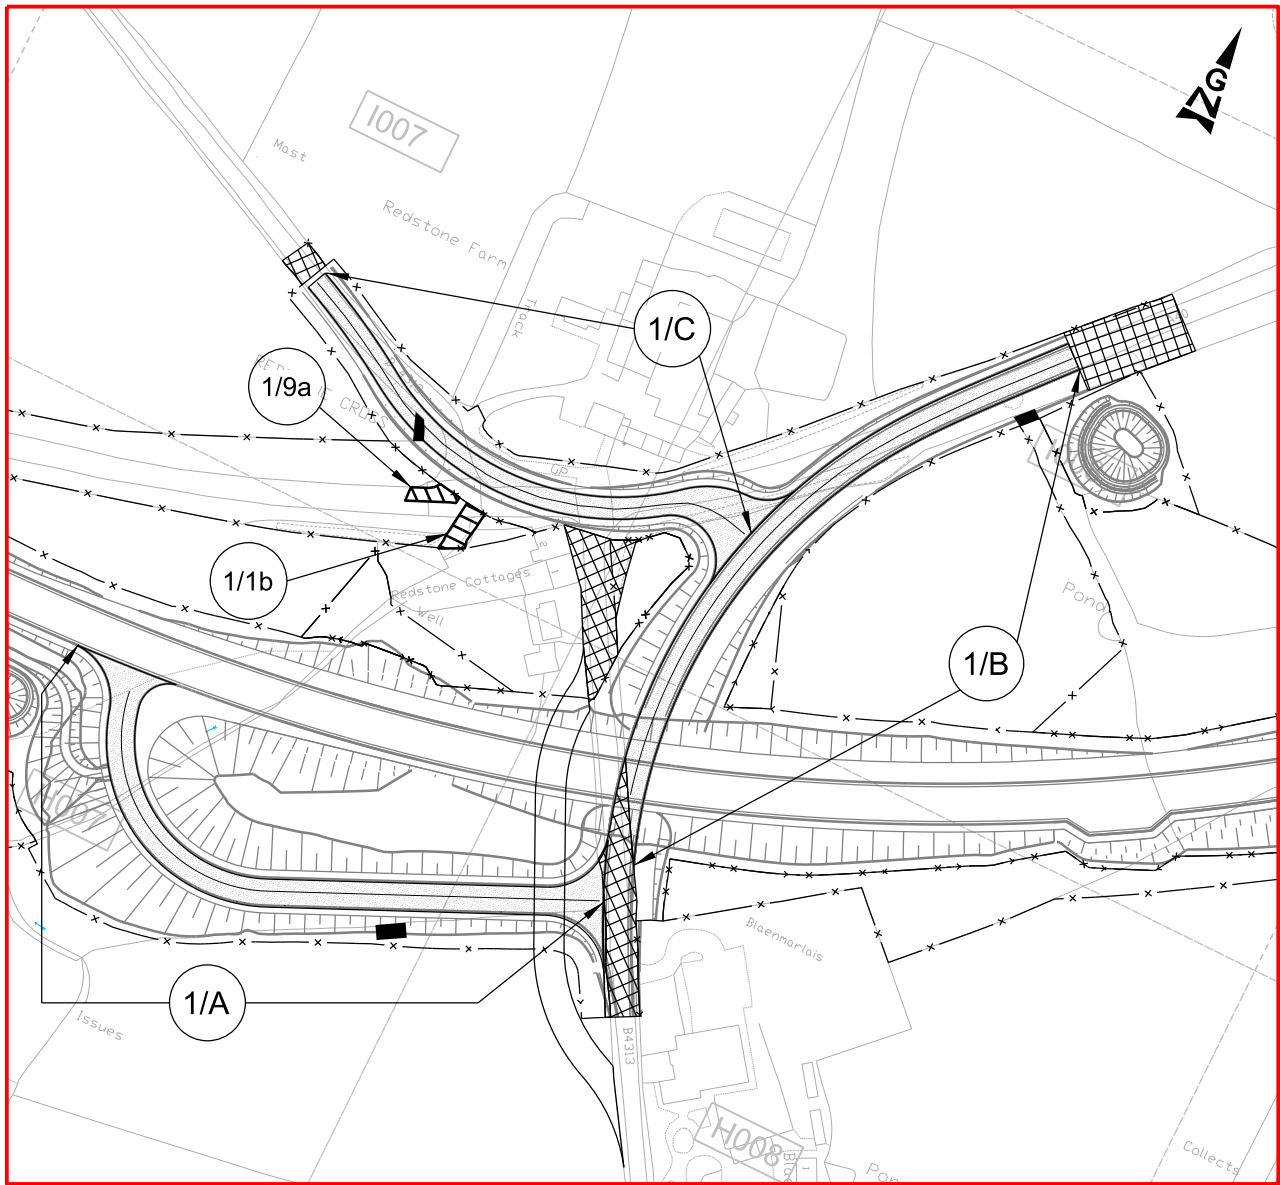


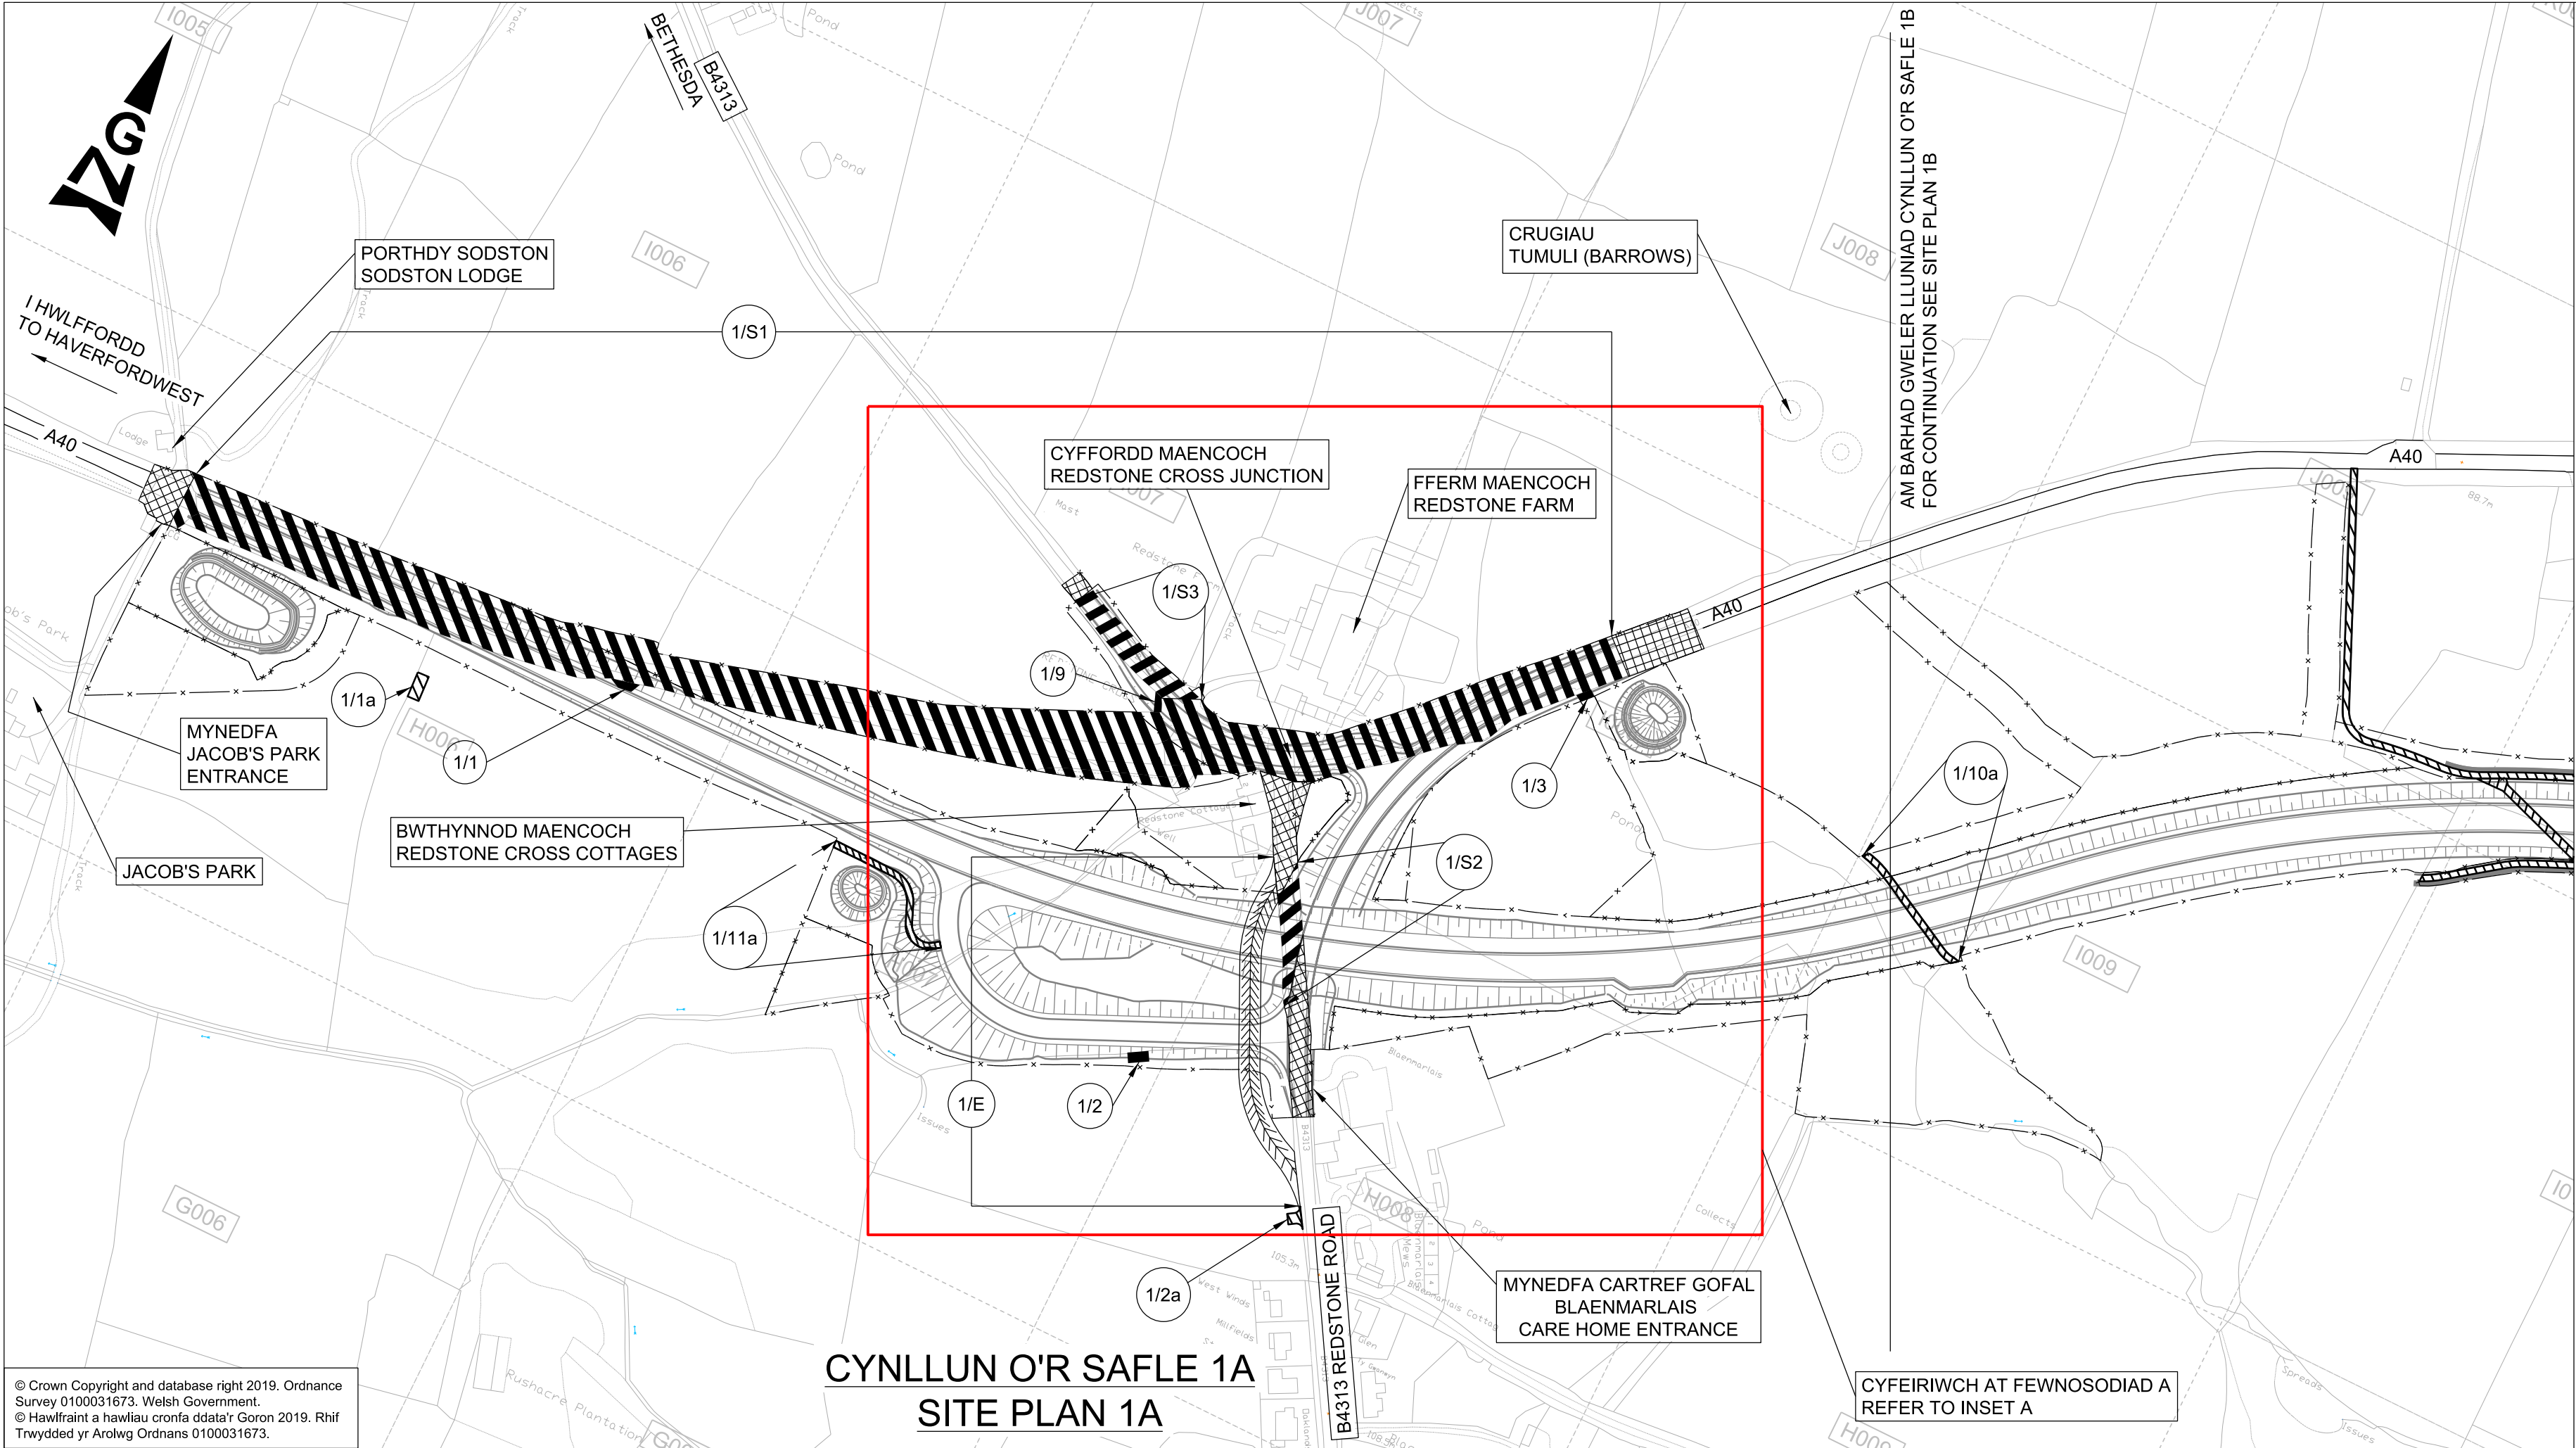

CYNLLUN O'R LLEOLIAD LOCATION PLAN

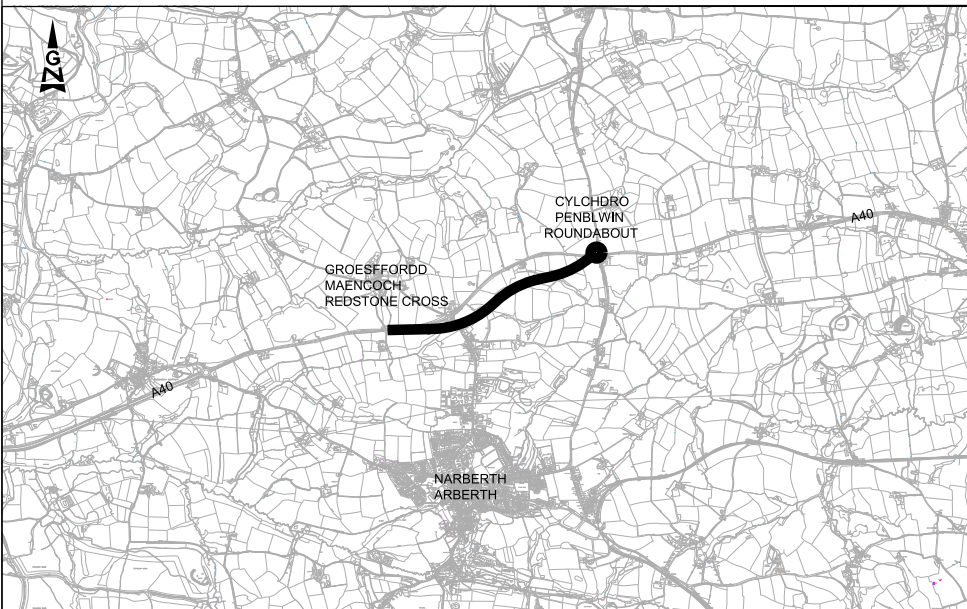

NODIADAU ER GWYBODAETH: NOTES FOR INFORMATION:

- FFIN CYNGOR TREF A CHYMUNED TOWN AND COMMUNITY COUNCIL BOUNDARY
- FFIN Y GEFNFFORDD NEWYDD NEW TRUNK ROAD BOUNDARY
- FFORDD GYHOEDDUS PUBLIC RIGHT OF WAY
- RHIFAU TIR CAEEDIG PENODOL I'R CYNLLUN ENCLOSURE NUMBERS SPECIFIC TO THE SCHEME
- FFIN SIROL COUNTY BOUNDARY

LLWYBR Y GEFNFFORDD NEWYDD: ROUTE OF NEW TRUNK ROAD:

- LLWYBR Y GEFNFFORDD NEWYDD AR ARGLOWDD ROUTE OF NEW TRUNK
- LLWYBR Y GEFNFFORDD NEWYDD MEWN CLODDIAD ROUTE OF NEW TRUNK ROAD ON EMBANKMENT
- LLWYBR Y GEFNFFORDD NEWYDD MEWN CLODDIAD ROAD IN CUTTING

ALLWEDD: KEY:



- A40 Y GEFNFFORDD PRESENNOL EXISTING TRUNK ROADS
- PRIFFORDD NEWYDD NEW HIGHWAY
- PRIFFORDD I'W GWELLA HIGHWAY TO BE IMPROVED
- PRIFFORDD I'W CHAU HIGHWAY TO BE STOPPED UP
- MYNEDFA BREIFAT NEWYDD NEW PRIVATE MEANS OF ACCESS
- MYNEDFA BREIFAT I'W CHAU PRIVATE MEANS OF ACCESS TO BE STOPPED UP
- PRIFFORDD DROS DRO TEMPORARY HIGHWAY

GRADDFA / SCALE 1:2500
0 50 100 150 200
METRAU / METRES

GORCHYMYN CEFNFFORDD LLUNDAIN I ABERGWAUN (YR A40) (GWELLIANNAU PENBLEWIN I REDSTONE CROSS) (FFYRDD YMYL) 2021

THE LONDON TO FISHGUARD TRUNK ROAD (A40) (PENBLEWIN TO REDSTONE CROSS IMPROVEMENT) (SIDE ROADS) ORDER 2021

MADE ORDER SIDE ROAD ORDER

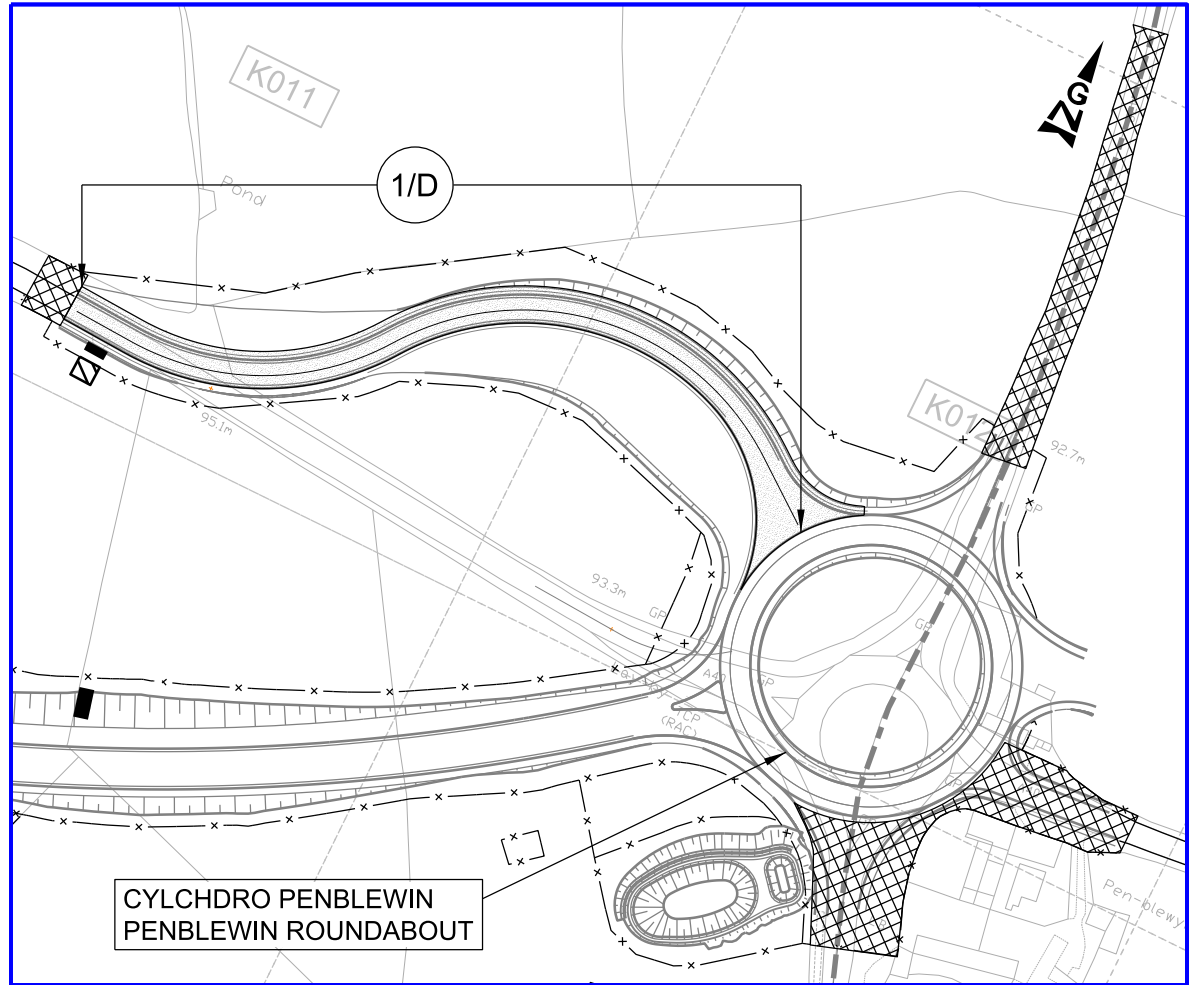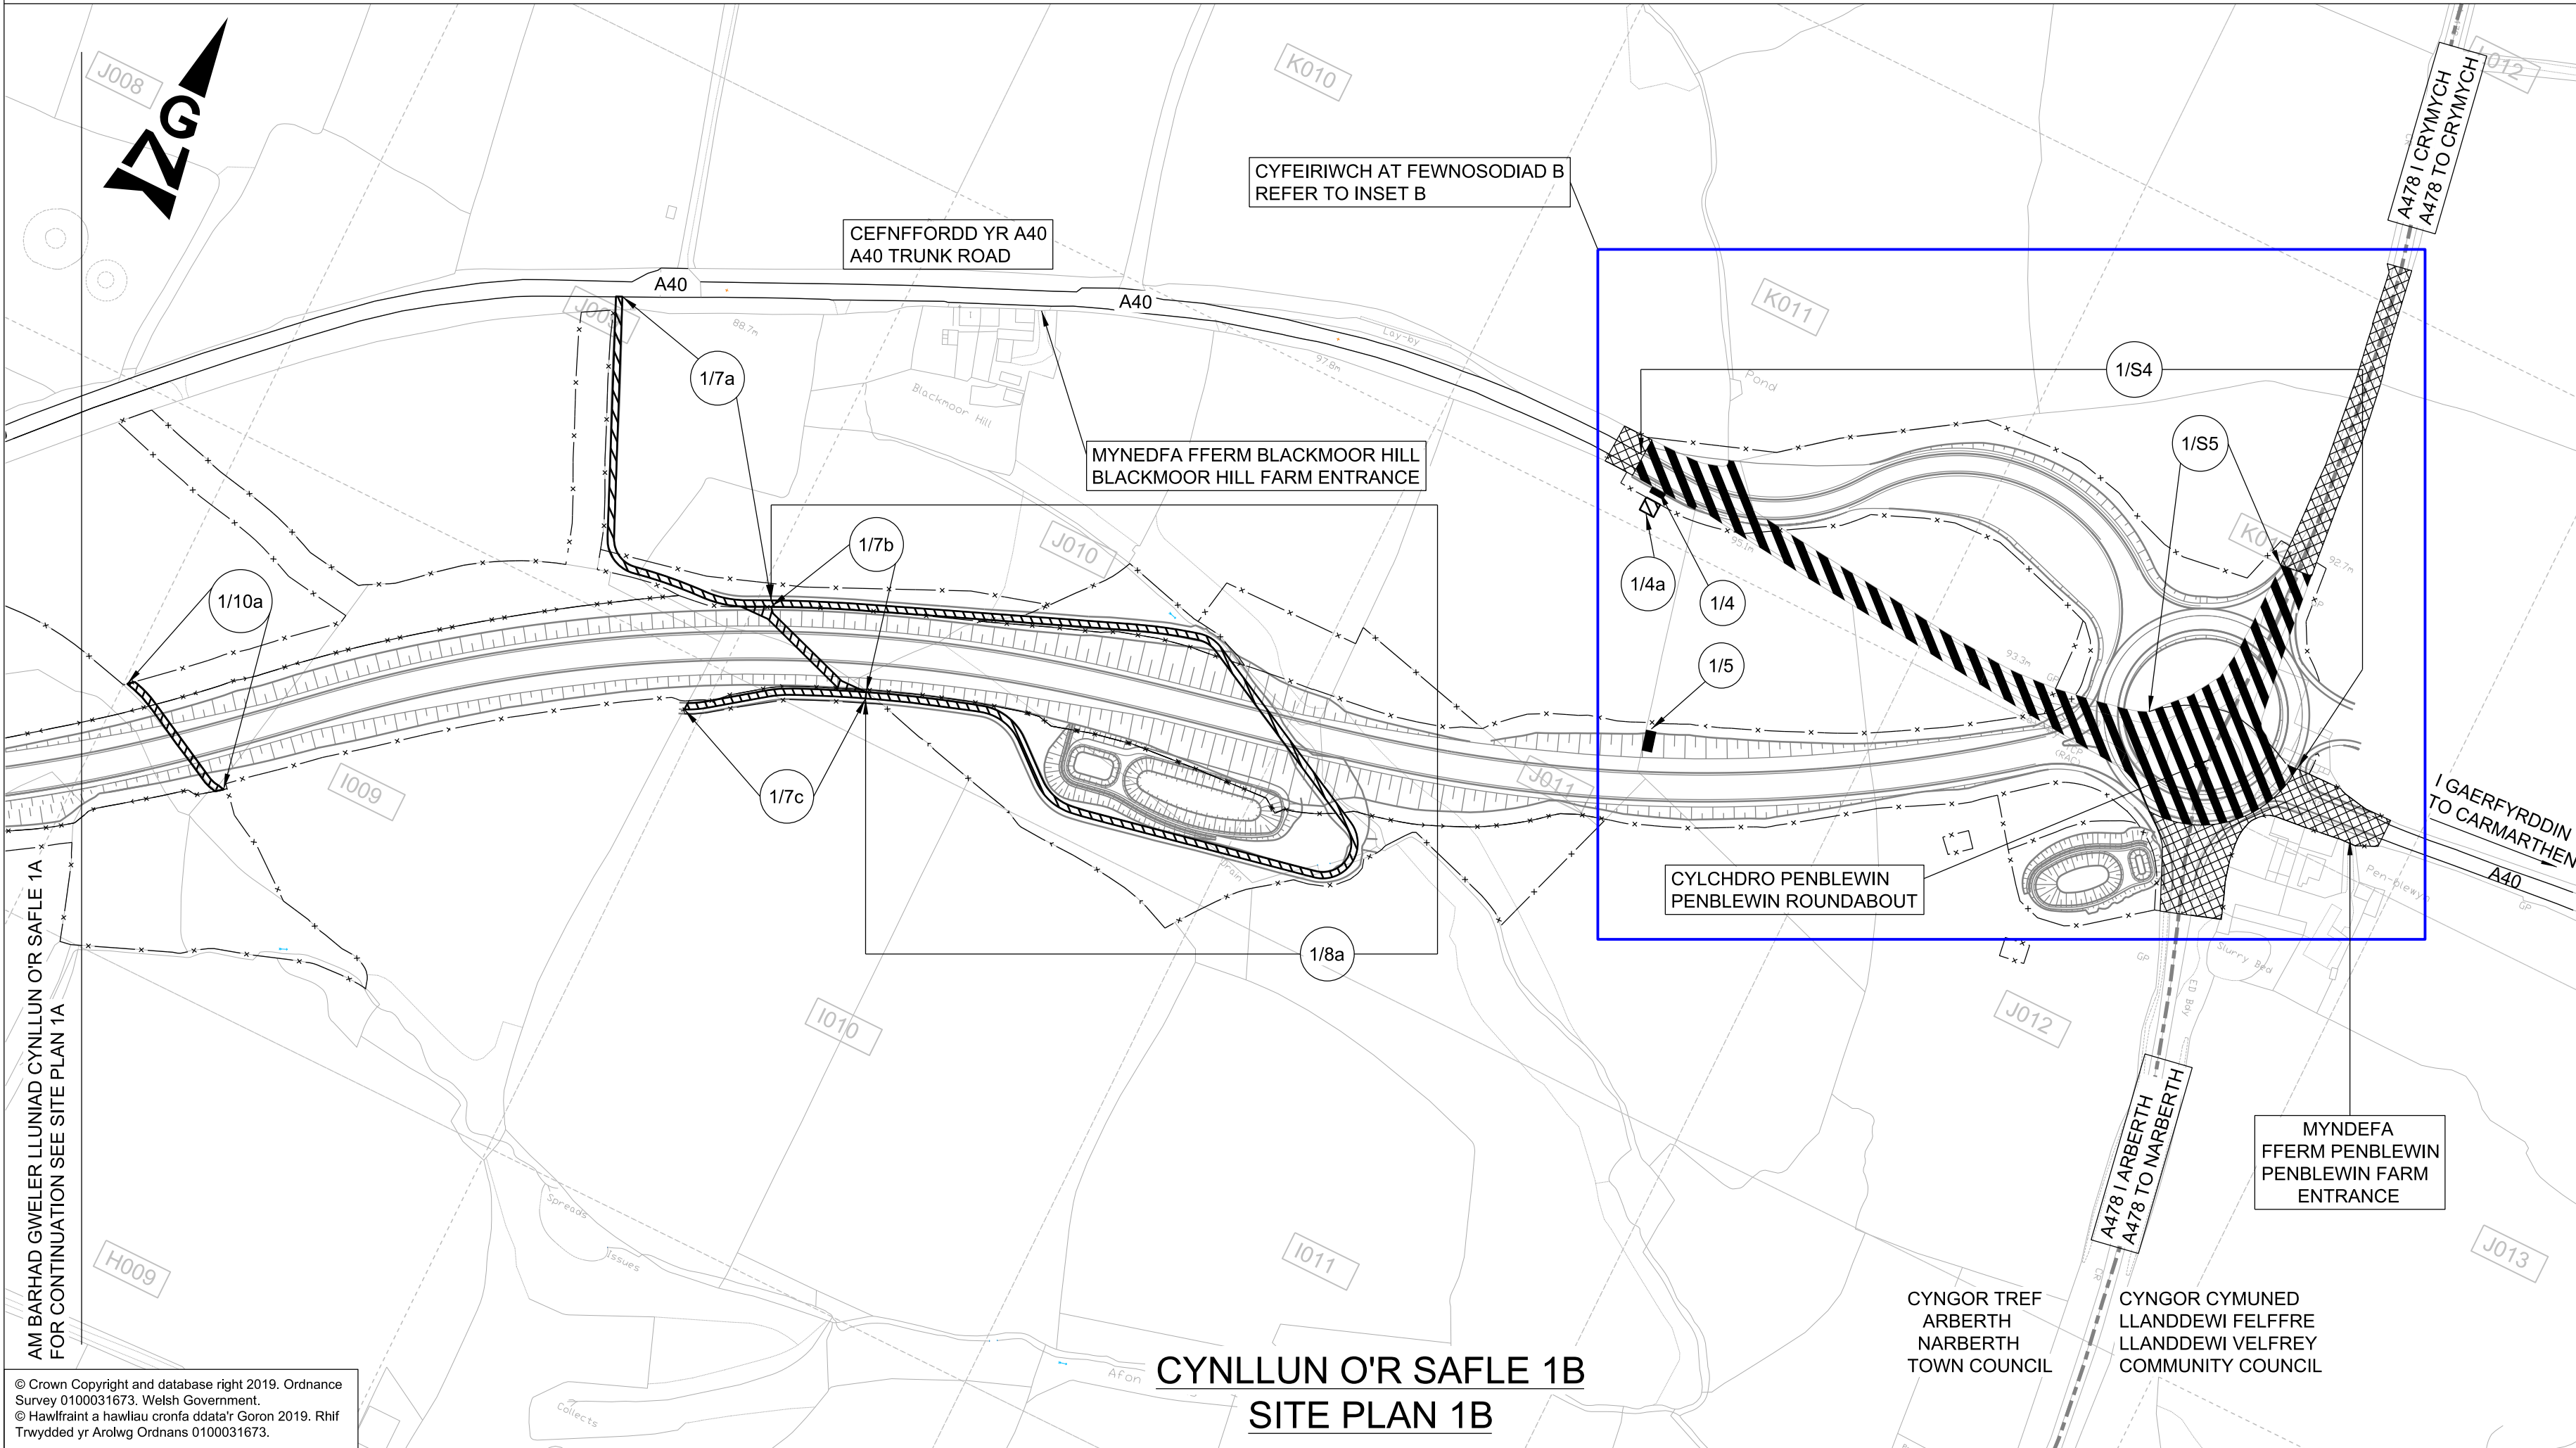

MEWNOSODIAD B | INSET B

GRADDFA / SCALE 1:2500
0 50 100
METRAU / METRES