



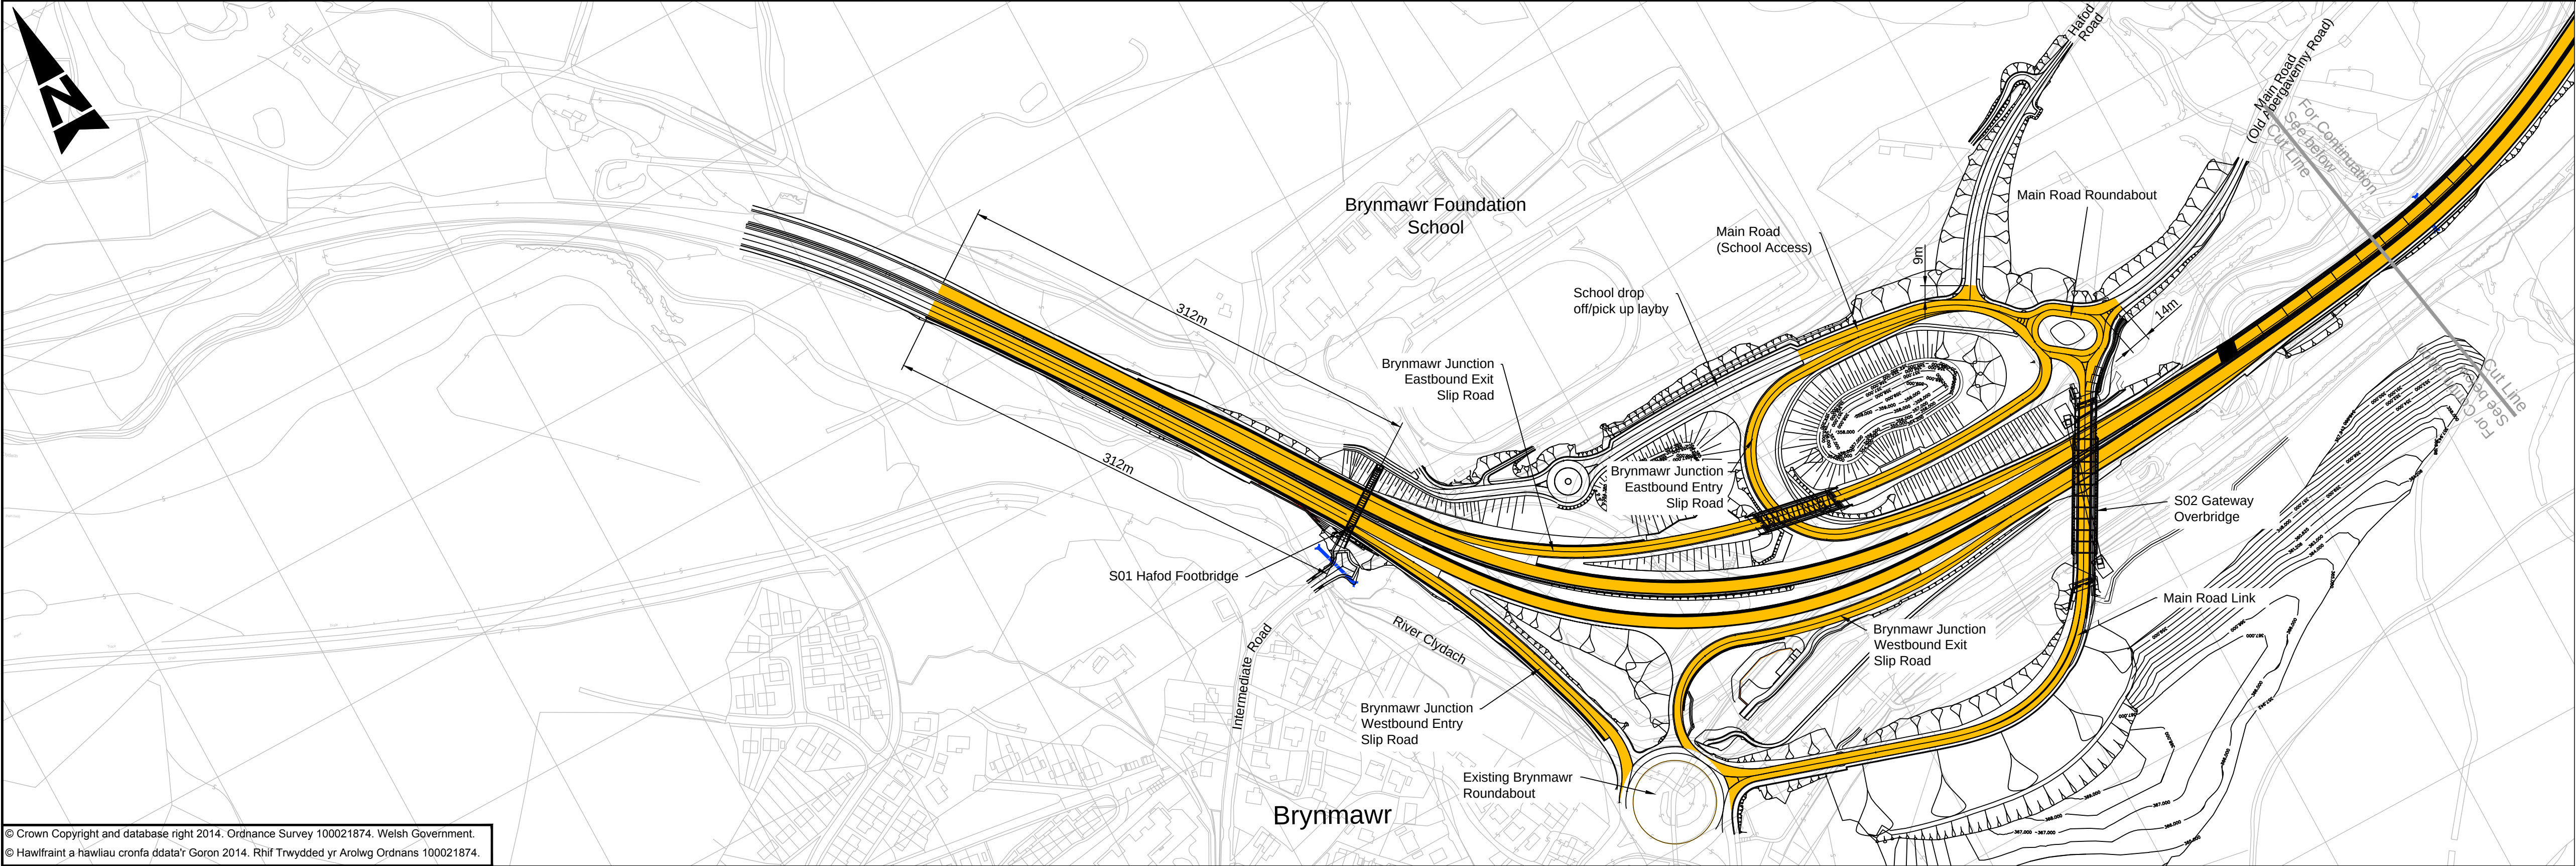


© Crown Copyright and database right 2014. Ordnance Survey 100021874. Welsh Government.
© Hawlfraint a hawliau cronfa ddata'r Goron 2014. Rhif Trwydded yr Arolwg Ordians 100021874.


PLAN
Scale 1:2500

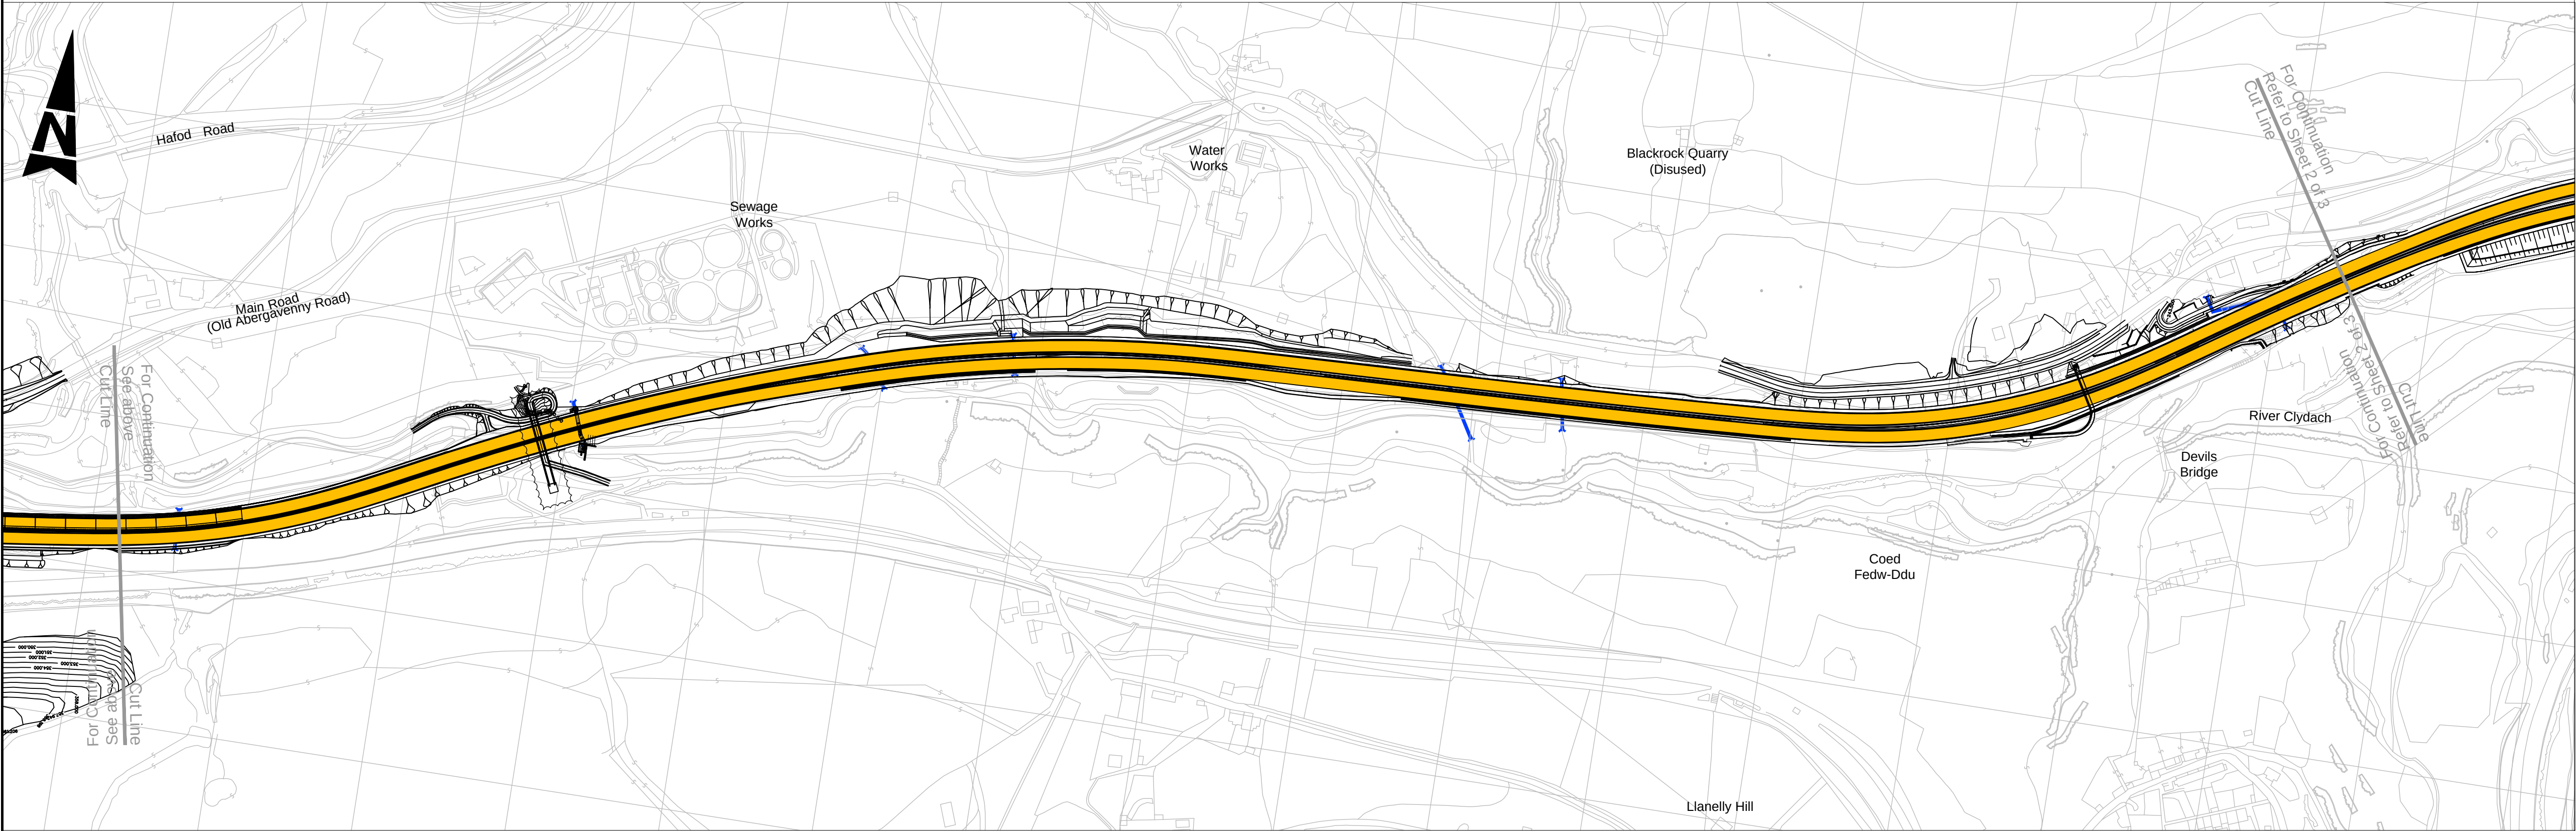

PLAN
Scale 1:2500

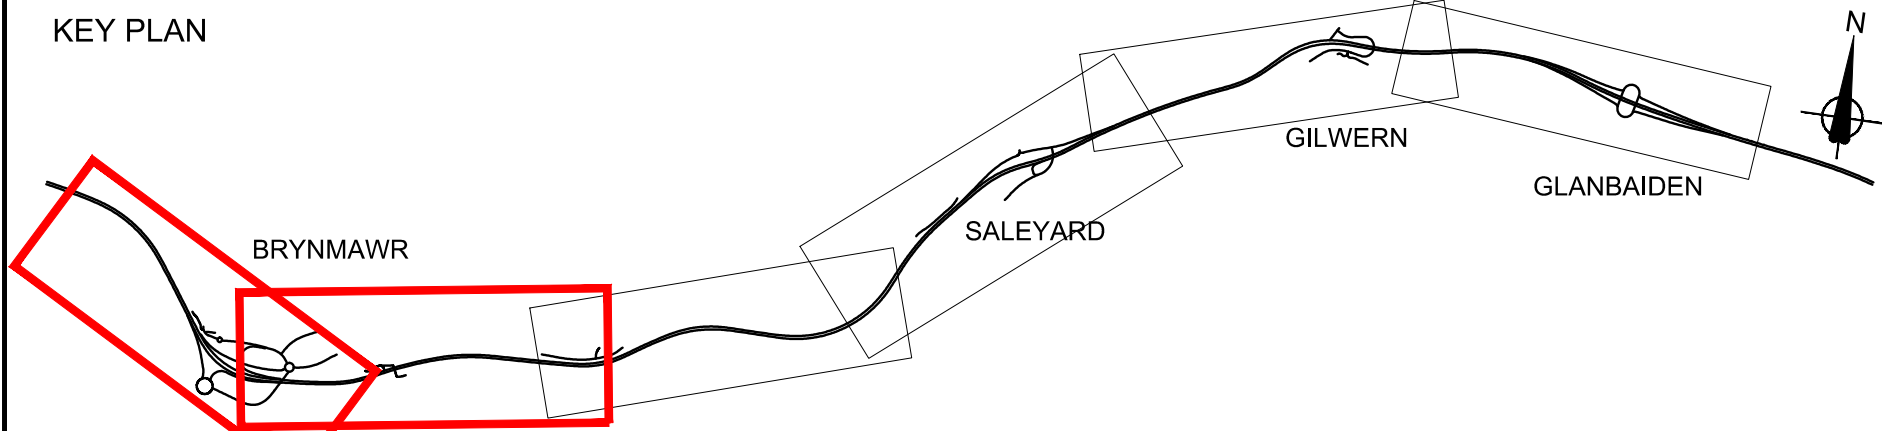


Rev	Description	By	Date	Chk'd	App
P01	For information	LG	23/05/19	HA	SR

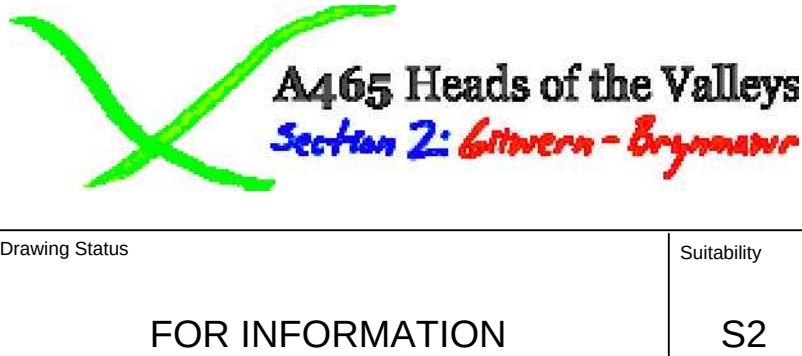

Drawing Title					
PERMANENT TRAFFIC RESTRICTIONS CLEARWAY ORDER SHEET 1 OF 3					
Scale	1:1	Designed / Drawn	LG	Checked	HA
Original Size	A1	Date	22/05/19	Date	22/05/19
Drawing number	A465HOV2-CH2-HAC-01_ML-DR-D-0004				Revision
				Authorised	PS
				Date	23/05/19


- NOTES:
- To be read in conjunction with Document No. A465HOV2-CH2-HAC-01_ML-DO-D-0026.
- LEGEND:
- Clearway order extents

100
10
0
DO NOT SCALE
Millimetres

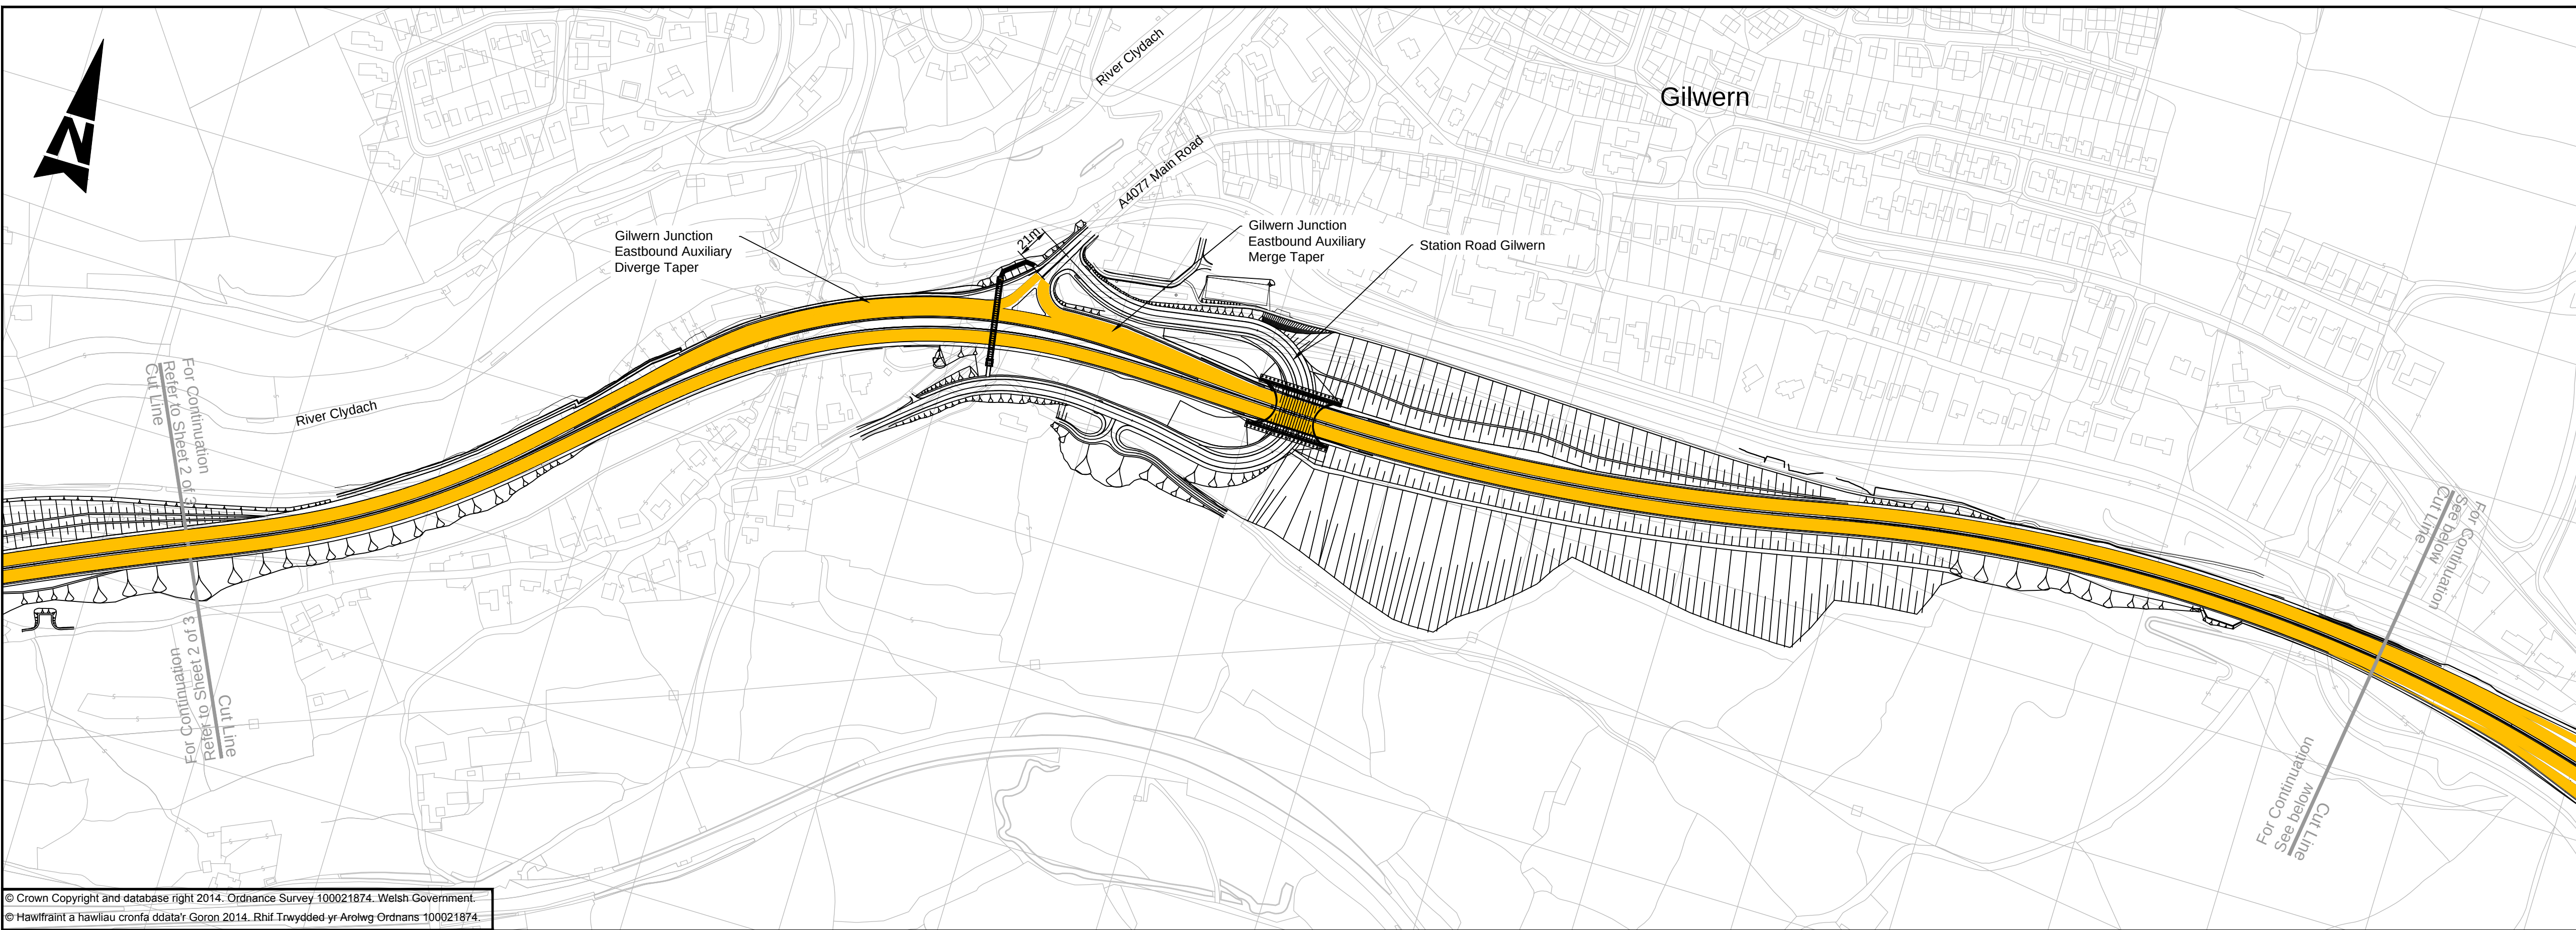


© Crown Copyright and database right 2014. Ordnance Survey 100021874. Welsh Government.
© Hawlfraint a hawliau cronfa ddata'r Goron 2014. Rhif Trwydded yr Arolwg Ordnans 100021874.

PLAN
Scale 1:2500

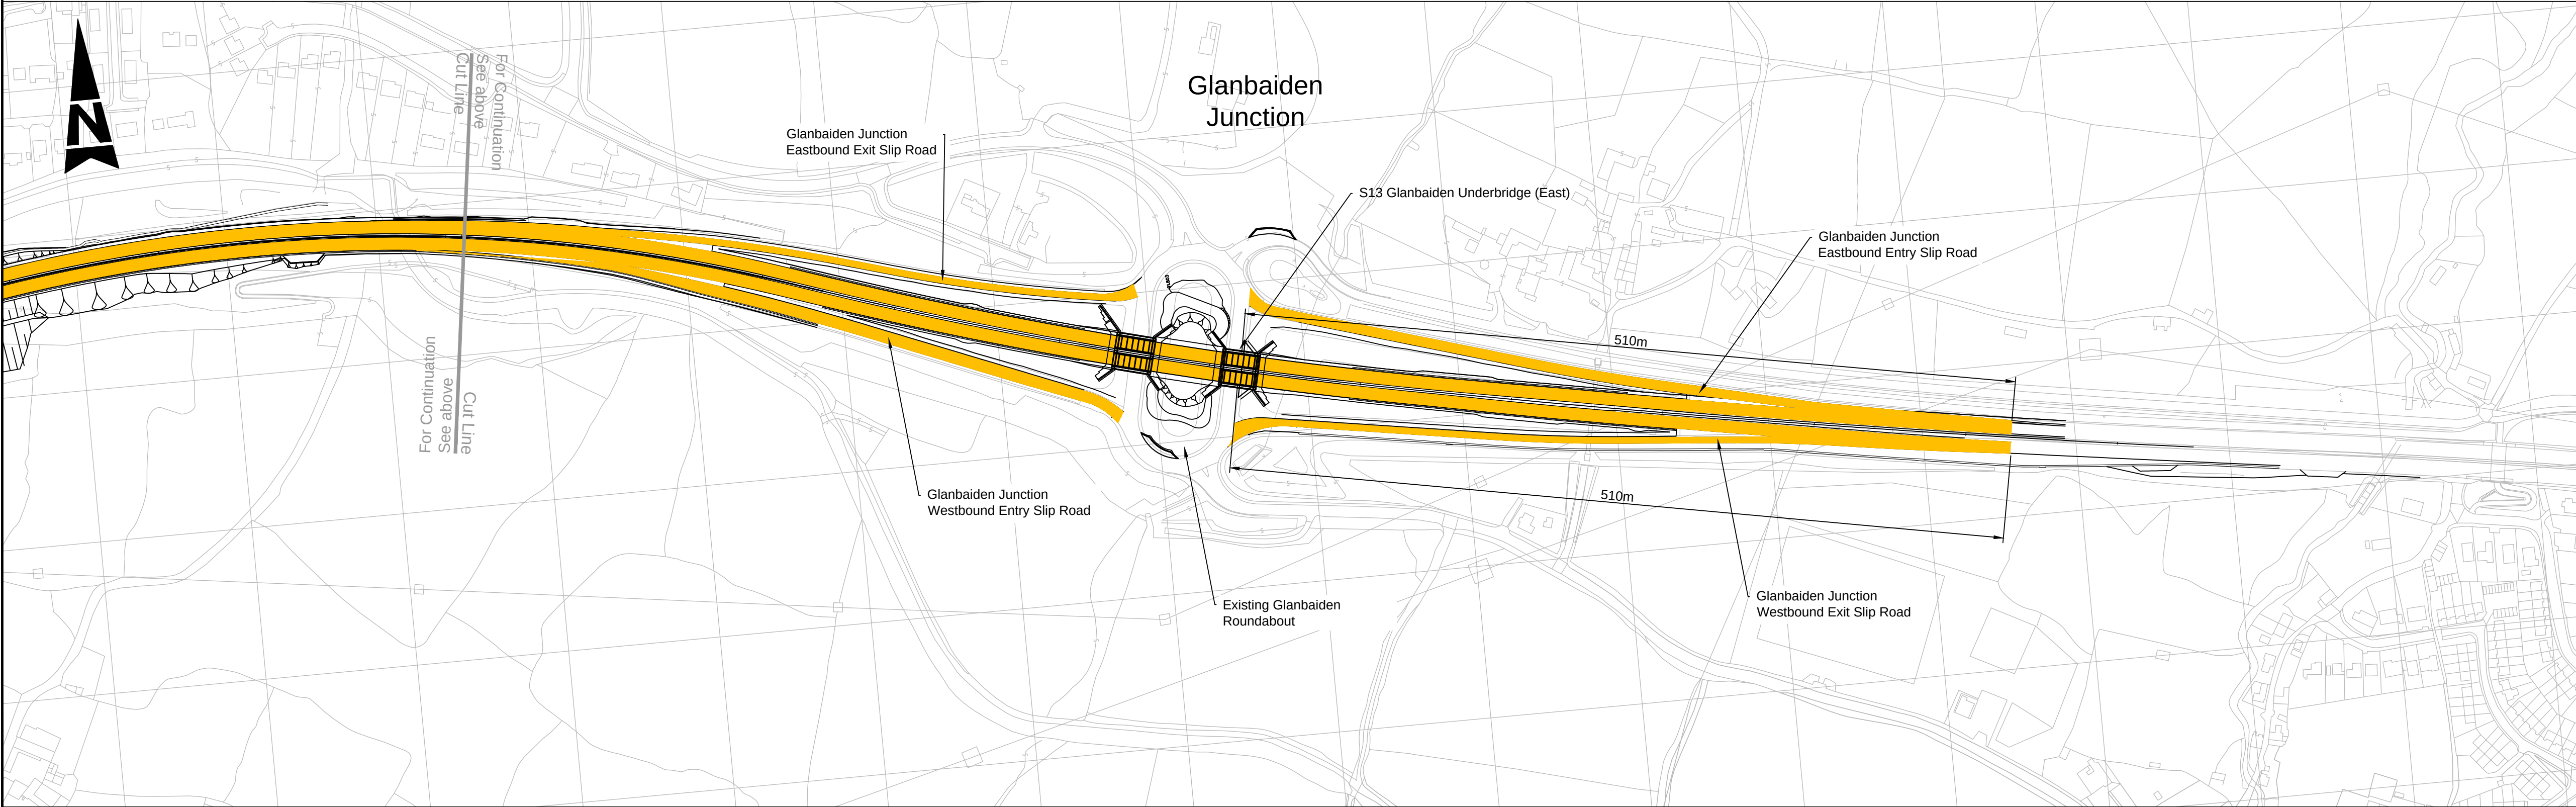


PLAN
Scale 1:2500

KEY PLAN

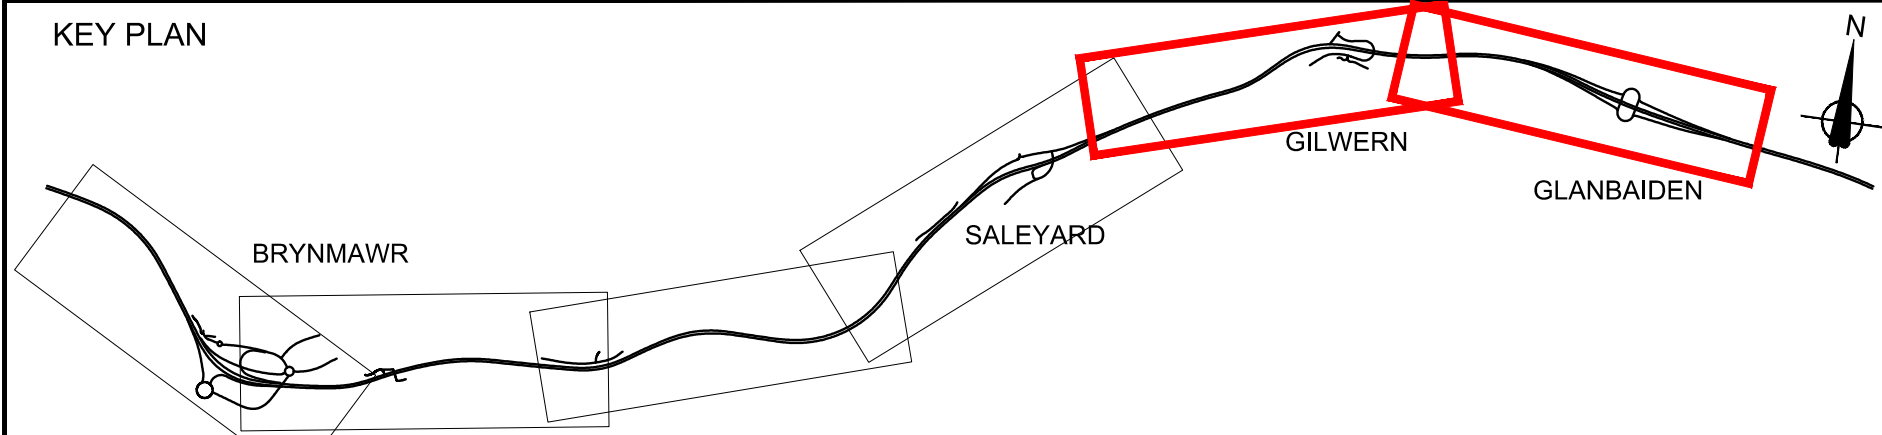

P01	For information	LG	23/05/19	HA	SR				
Rev	Description	By	Date	Chk'd	App				

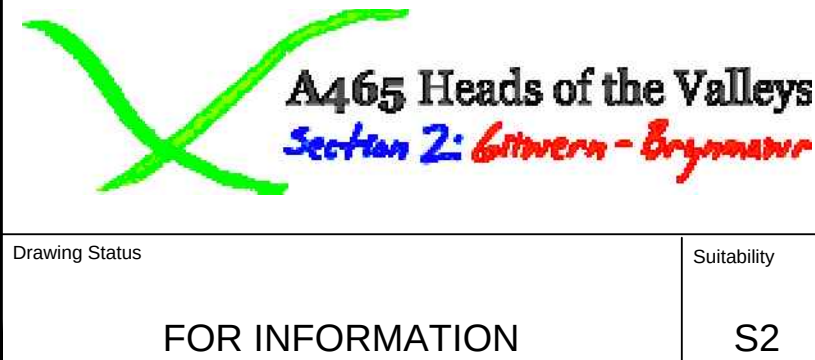

NOTES: 1. To be read in conjunction with Document No. A465HOV2-CH2-HAC-01_ML-DO-D-0026.									
LEGEND: Clearway order extents									
Drawing Title PERMANENT TRAFFIC RESTRICTIONS CLEARWAY ORDER SHEET 3 OF 3									
Scale 1:1	Designed / Drawn LG	Checked HA	Approved SR	Authorised PS					
Original Size A1	Date 22/05/19	Date 22/05/19	Date 22/05/19	Date 23/05/19					
Drawing number A465HOV2-CH2-HAC-01_ML-DR-D-0006					Revision P01				