



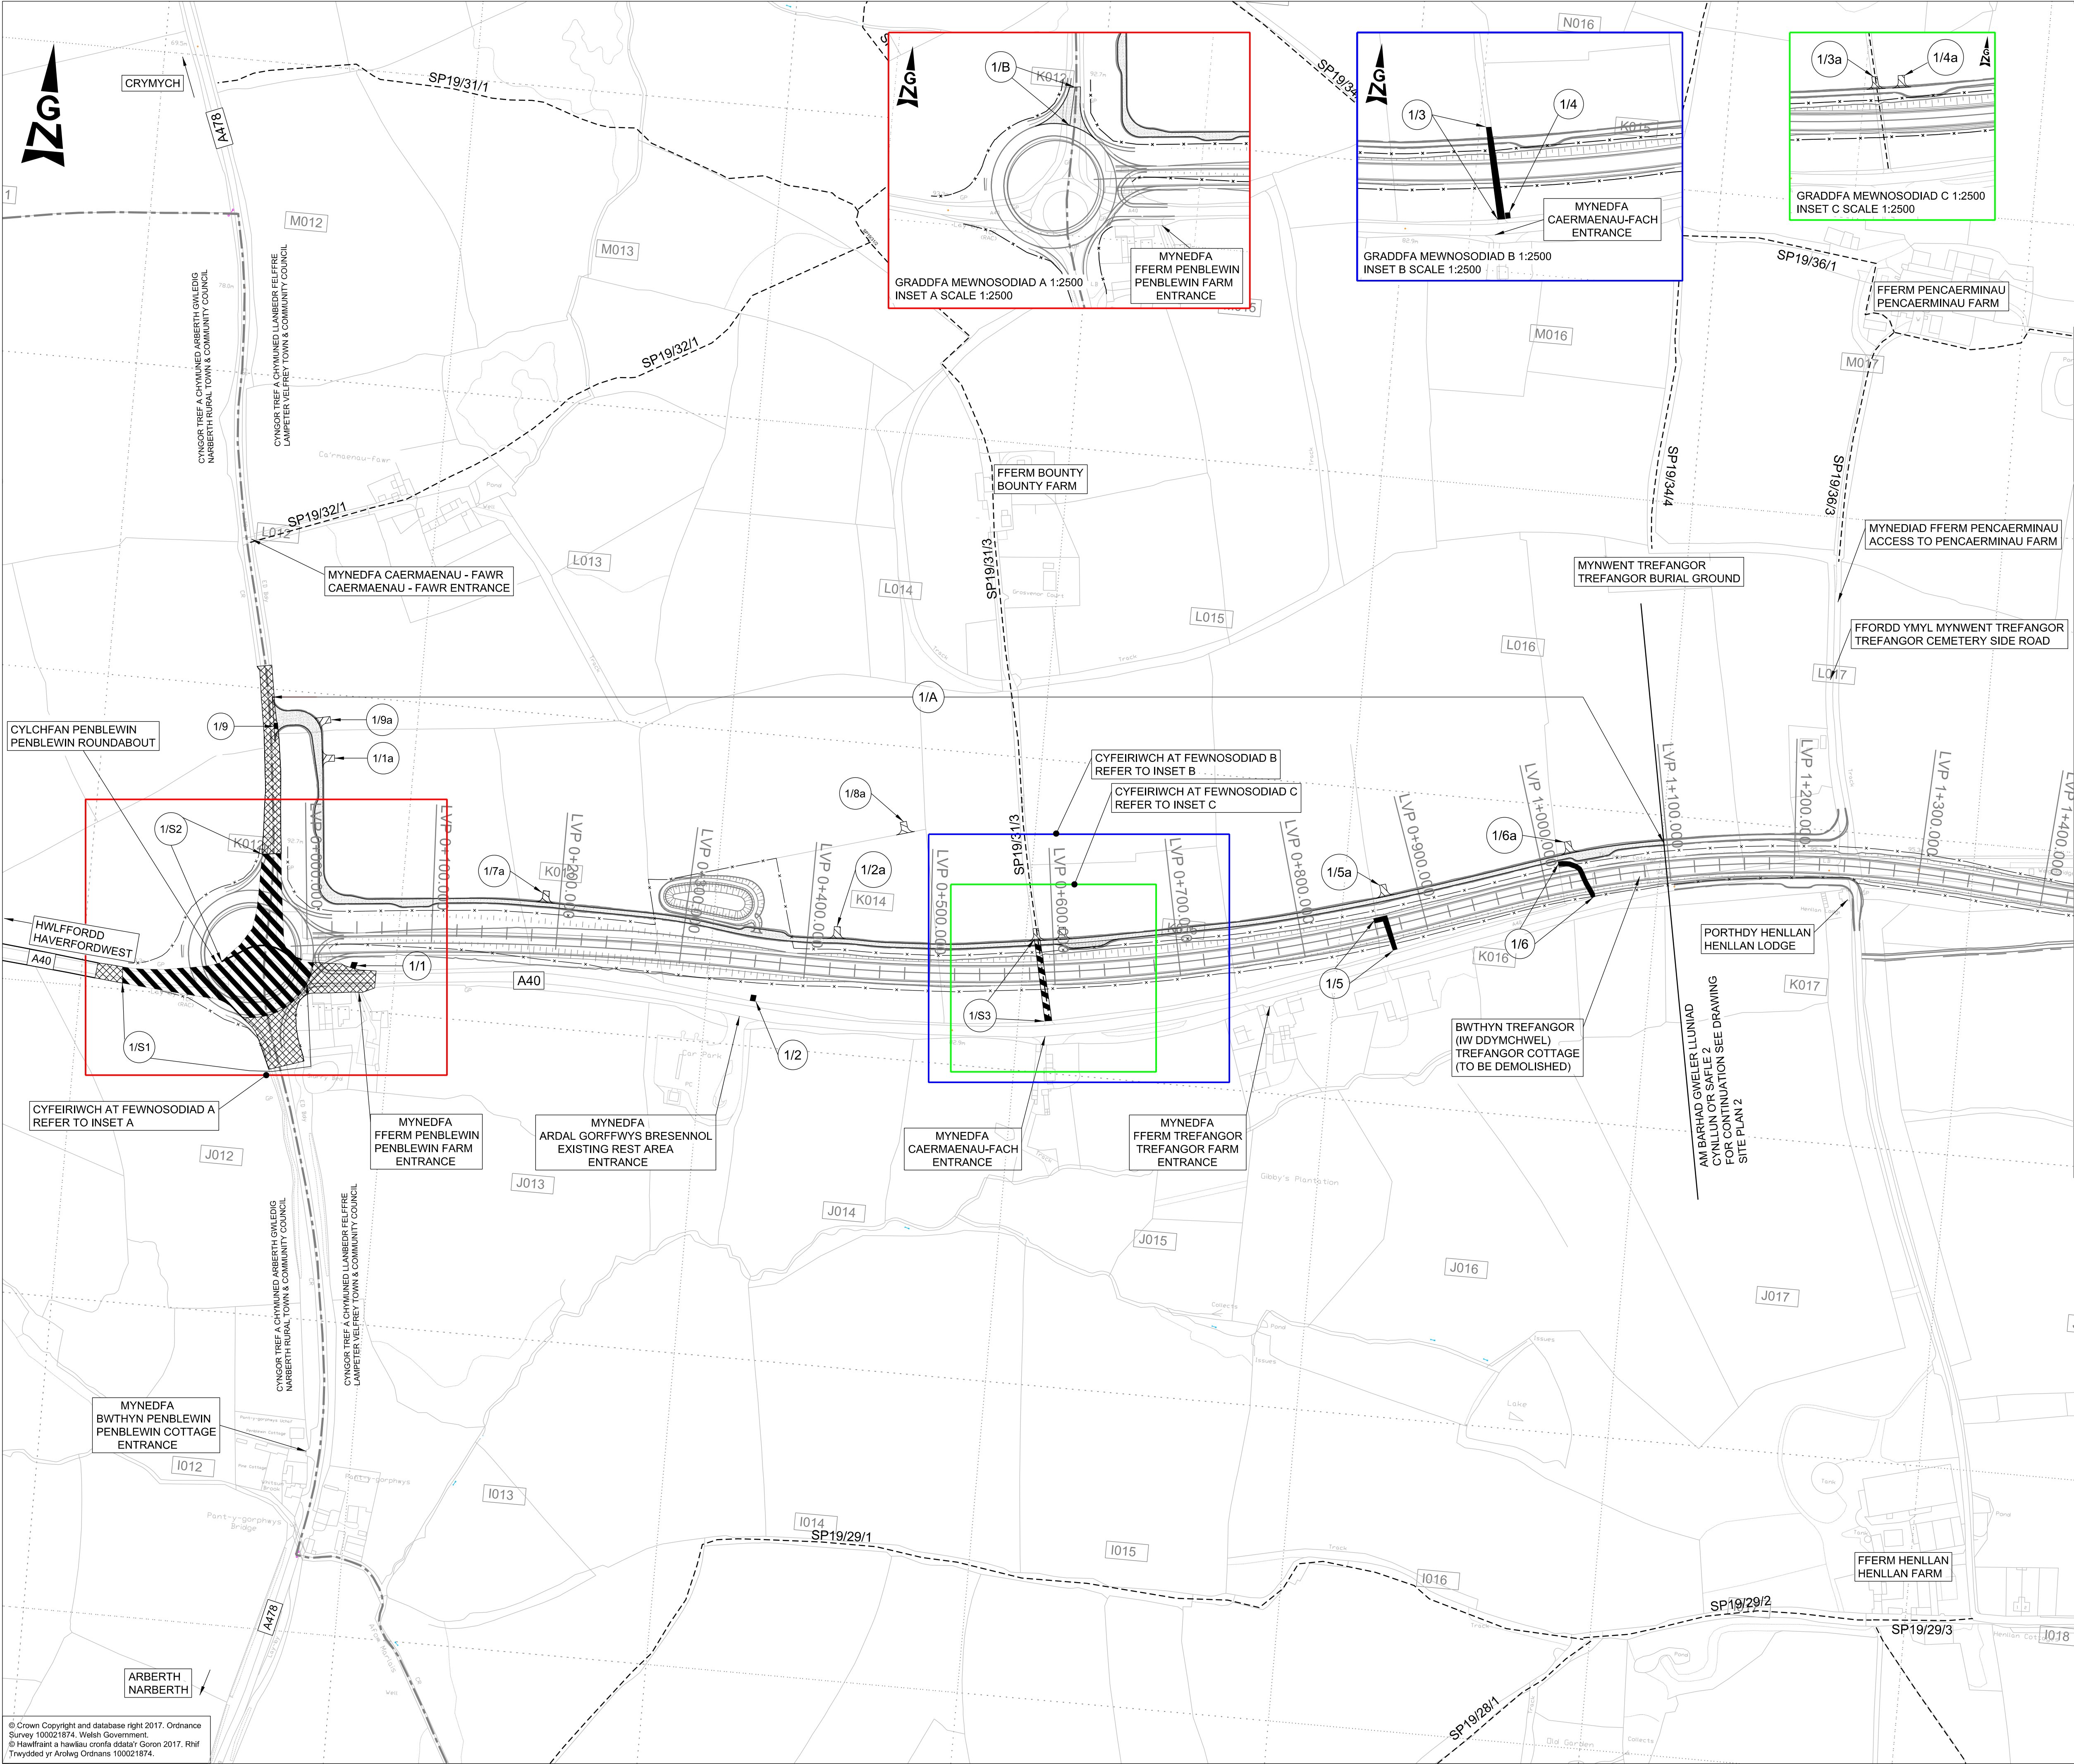

CYNLLUN O'R LLEOLIAD
LOCATION PLAN

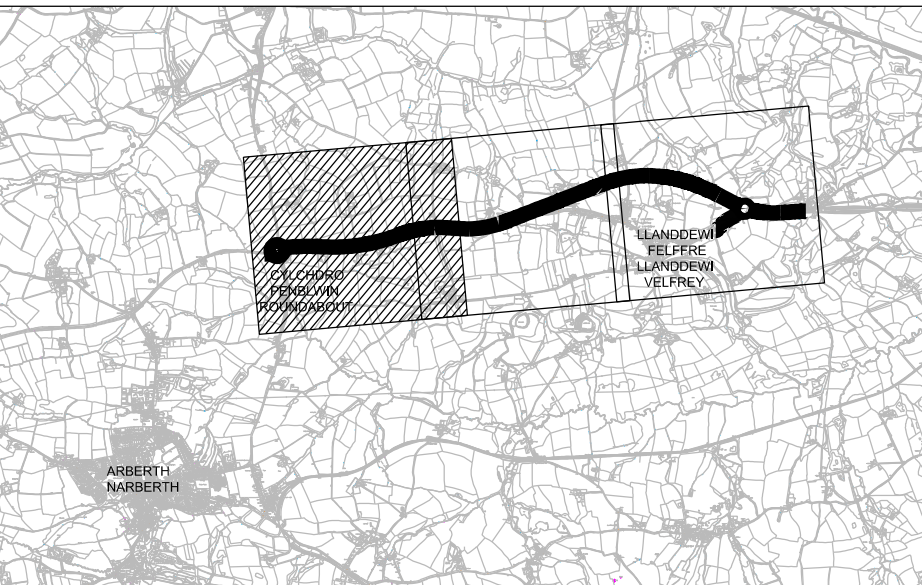

NODIADAU ER GWYBODAETH:
NOTES FOR INFORMATION:


- FFIN CYNGOR TREF A CHYMUNED TOWN AND COMMUNITY COUNCIL BOUNDARY
- FFIN Y GEFNFFORDD NEWYDD NEW TRUNK ROAD BOUNDARY
- FFORDD GYHOEDDUS PUBLIC RIGHT OF WAY
- RHIFAU TIR CAEIDIG PENODOL I'R CYNLLUN ENCLOSURE NUMBERS SPECIFIC TO THE SCHEME

LLWYBR Y GEFNFFORDD NEWYDD:
ROUTE OF NEW TRUNK ROAD:

- LLWYBR Y GEFNFFORDD NEWYDD AR ARGLAWDD ROUTE OF NEW TRUNK ROAD ON EMBANKMENT
- LLWYBR Y GEFNFFORDD NEWYDD MEWN CLODDIAD ROUTE OF NEW TRUNK ROAD IN CUTTING

ALLWEDD:
KEY:

- A40 Y GEFNFFORDD BRESENNOL EXISTING TRUNK ROAD
- PRIFFORDD NEWYDD NEW HIGHWAY
- PRIFFORDD I'W GWELLA HIGHWAY TO BE IMPROVED
- PRIFFORDD I'W CHAU HIGHWAY TO BE STOPPED UP
- MYNEDFA BREIFAT NEWYDD NEW PRIVATE MEANS OF ACCESS
- MYNEDFA BREIFAT I'W CHAU PRIVATE MEANS OF ACCESS TO BE STOPPED UP
- PRIFFORDD DROS DRO TEMPORARY HIGHWAY
- CAE PRIFFORDD DROS DRO TEMPORARY HIGHWAY CLOSURE

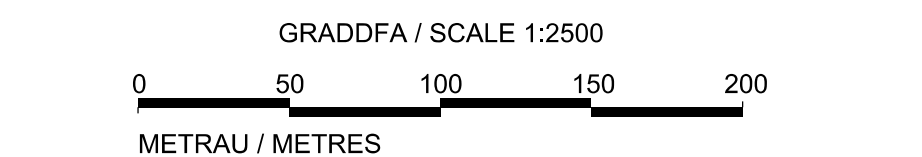

GORCHYMYN CEFNFFORDD LLUNDAIN I
ABERGWAUN (YR A40) (GWELLIANT LLANDDEWI
VELFREY I BENBLEWIN) (FFYRDD YMYL) 2021

THE LONDON TO FISHGUARD TRUNK ROAD
(A40) (LLANDDEWI VELFREY TO PENBLEWIN
IMPROVEMENT) (SIDE ROADS) ORDER 2021

SITE PLAN 1
CYNLLUN O'R SAFLE 1