


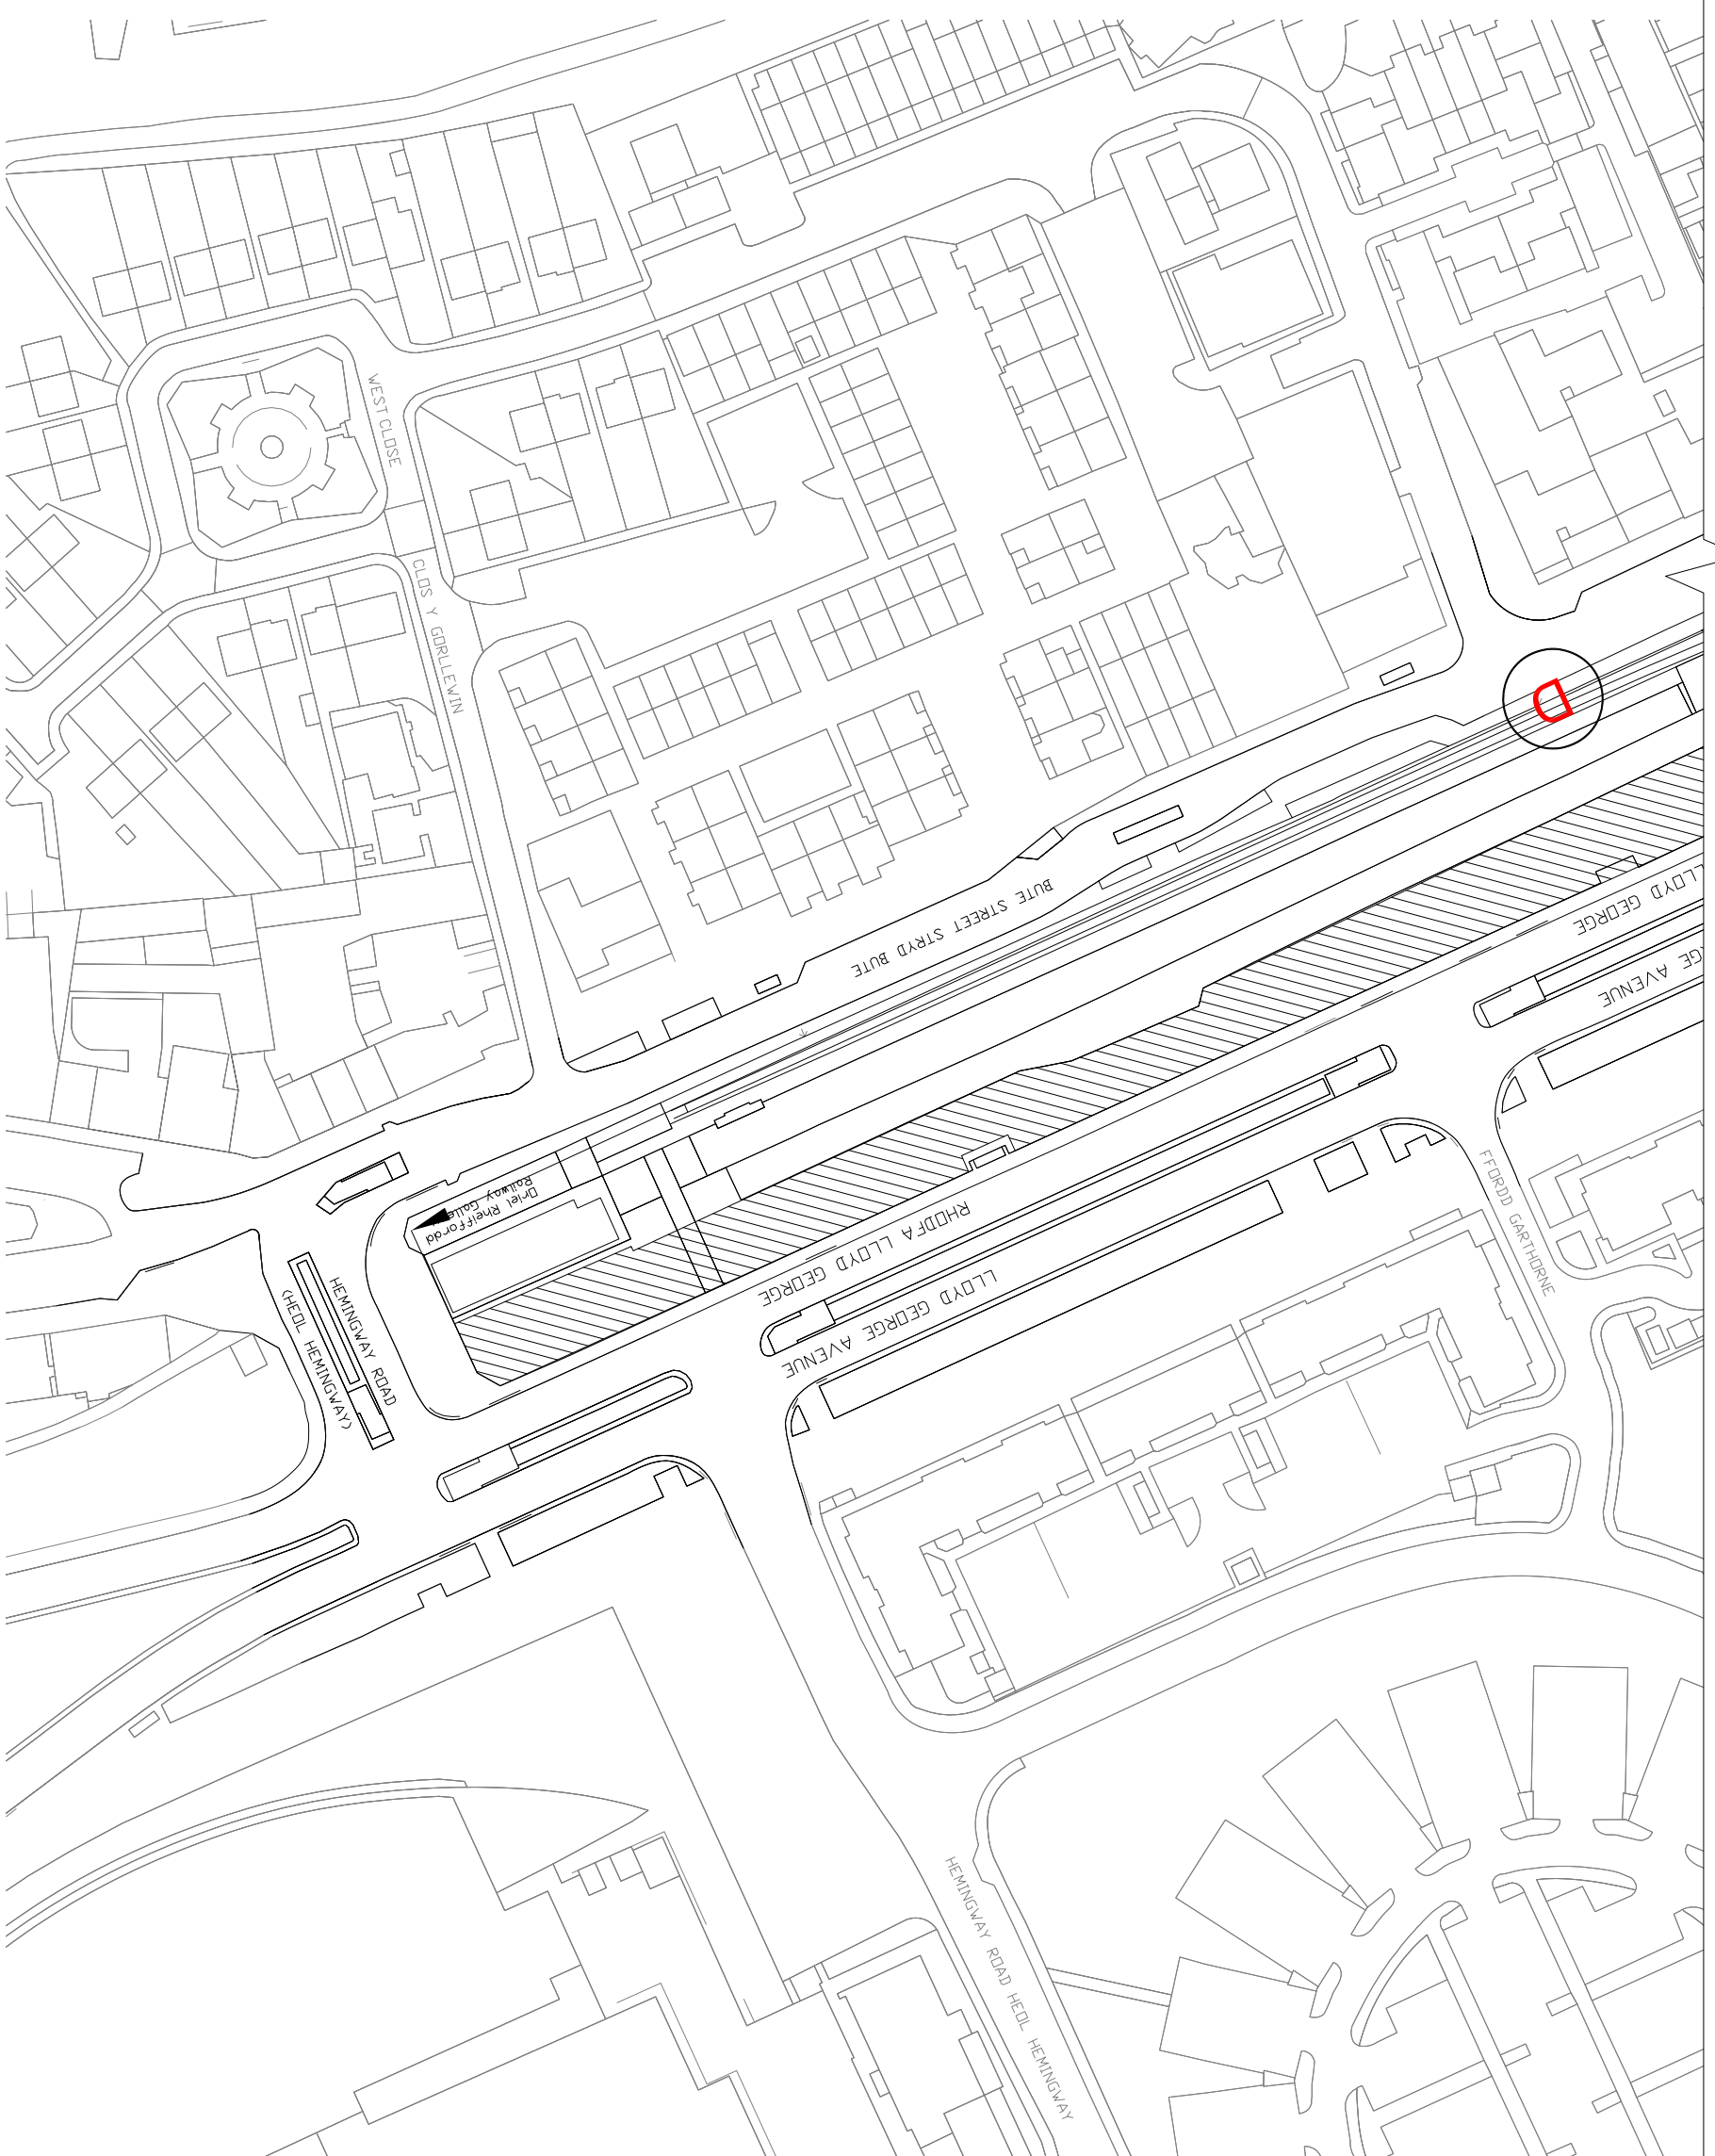

1:1250 @ A3

KEYALLWEDDOL

 Priffordd yn cael ei chau / Highway to be stopped up



WELSH GOVERNMENT
LWYODRAETH CYMRU
TRANSPORT/TRAFNIDIAETH

THE STOPPING UP OF
HIGHWAYS (BUTETOWN RAILWAY
STATION, LLOYD GEORGE
AVENUE AND BUTE STREET, AND
CARDIFF BAY RAILWAY STATION,
LLOYD GEORGE AVENUE,
CARDIFF) ORDER 202-

GORCHYMYN CAU PRIFFYRDD
(GORSAF DRENAU BUTETOWN,
RHODFA LLOYD GEORGE A
STRYD BUTE, A GORSAF DRENAU
BAE CAERDYDD, RHODFA LLOYD
GEORGE, CAERDYDD) 202-

Deposited Plan/Y Plan a adneuwyd
File No/ Rhif y Ffeil: qA1613699