



Gogled/North
Graddfa / Scale 1:500 (A3)

Mae Gweinidogion Cymru yn ardystio drwy hyn mai hwn yw'r plan y cyfeirir ato yng Ngorchymyn Can Prifffordd (School Lane, Rhydfelelen, Pontypridd) 2023
Rhif y Ffeil: qA158554

The Welsh Ministers Hereby Certify That This Is The Plan Referred To In
The Stopping Up Of Highways (School Lane, Rhydfelelen, Pontypridd) Order 2023
File No: qA158554


Dyddiedig/Dated: 21 Gorffennaf 2023 / 21 July 2023

Nid Hunter

Nicci Hunter
Arweinydd y Tim Busnes / Business Team Leader
Llywodraeth Cymru / Welsh Government

43.3m

43.0m

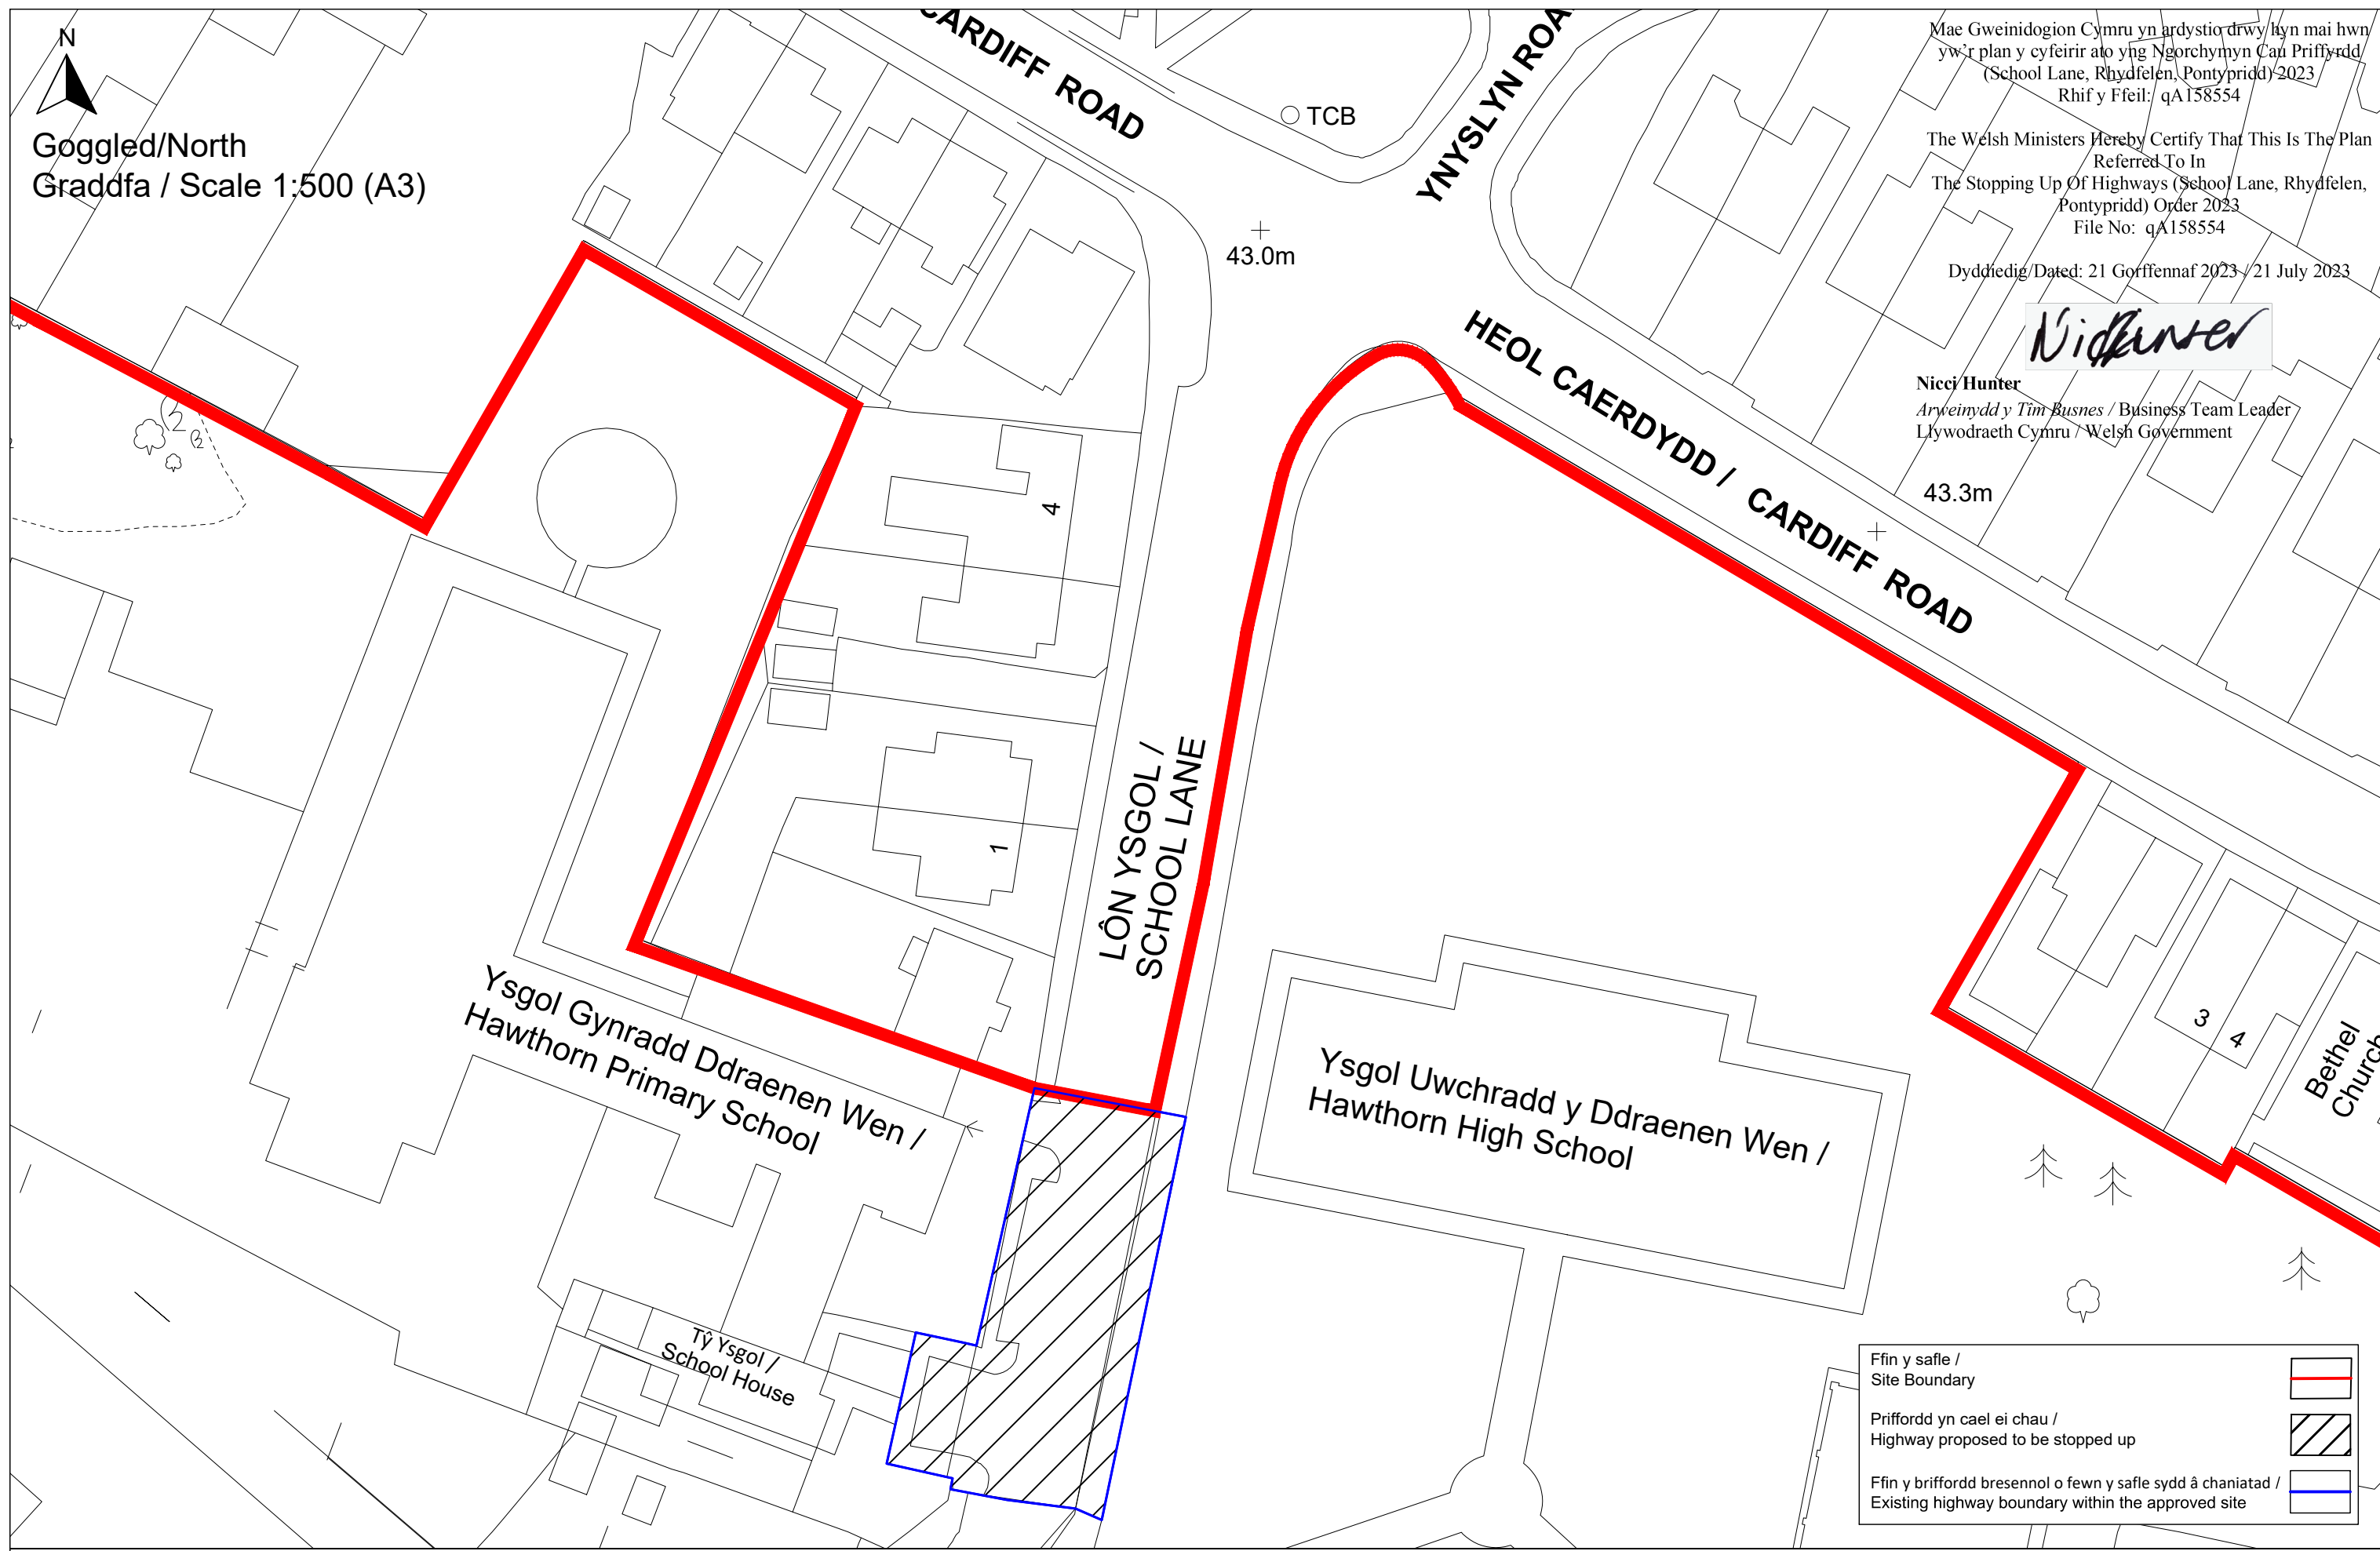

Ffin y safle / Site Boundary	
Priffordd yn cael ei chau / Highway proposed to be stopped up	
Ffin y briffordd bresennol o fewn y safle sydd â chaniatad / Existing highway boundary within the approved site	