


WELSH GOVERNMENT LLYWODRAETH CYMRU  
TRANSPORT/TRAFNIDIAETH

THE STOPPING UP OF HIGHWAYS (WISTERIA COURT, MAESGWYN ESTATE, WREXHAM) ORDER 202-

GORCHYMYN CAU PRIFFYRDD (WISTERIA COURT, YSTAD MAESGWYN, WRECSAM) 202-

Deposited Plan/Y Plan a adnewyd  
File No/ Rhif y Ffeil: qA1849705

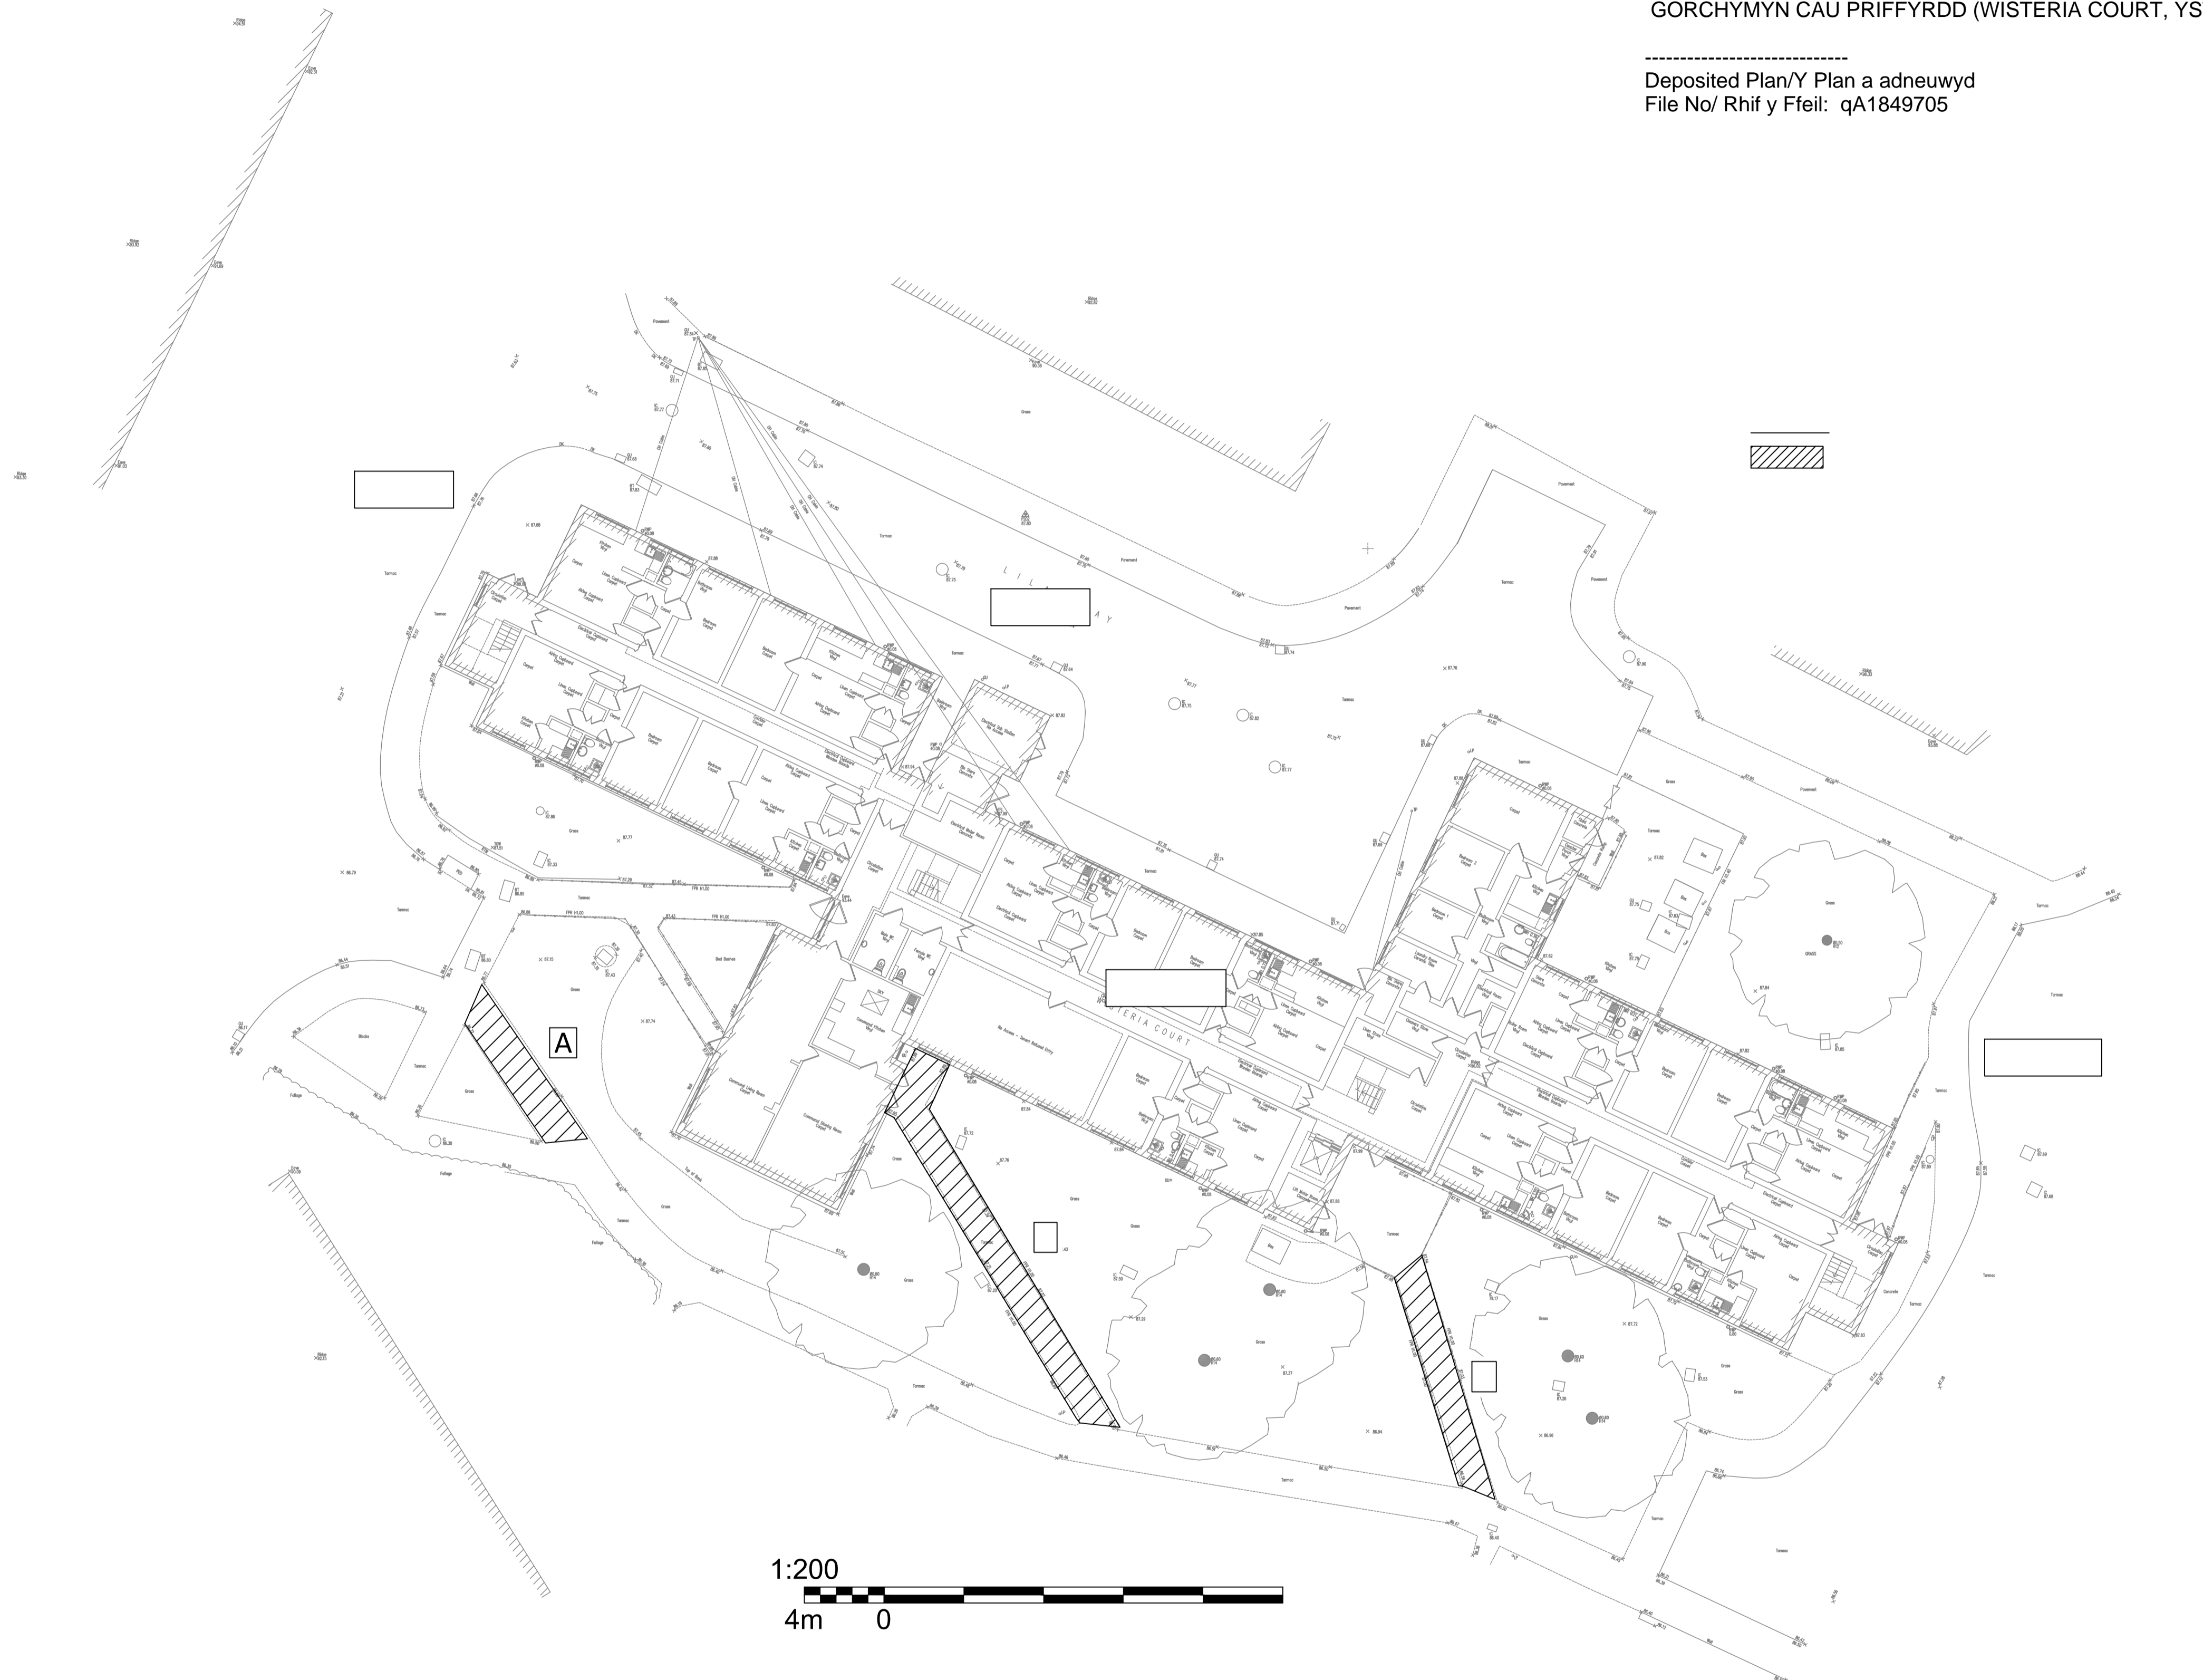

1:200  
4m 0