

84/26/5


DRAWING NUMBER	84	26	5	A
----------------	----	----	---	---

CLWYD COUNTY COUNCIL
HIGHWAYS DEPARTMENT


ALLSTAIR DONALDSON
 BSc (Eng), FCIIS, FICE, FIMMIE,
 FIME, FISHE, FBIM, MIPLE
 COUNTY SURVEYOR AND BRIDGEMASTER
 SHIRE HALL, MOLD, CLWYD, CH7 9NF

A

PLAN
 Scale 1:100

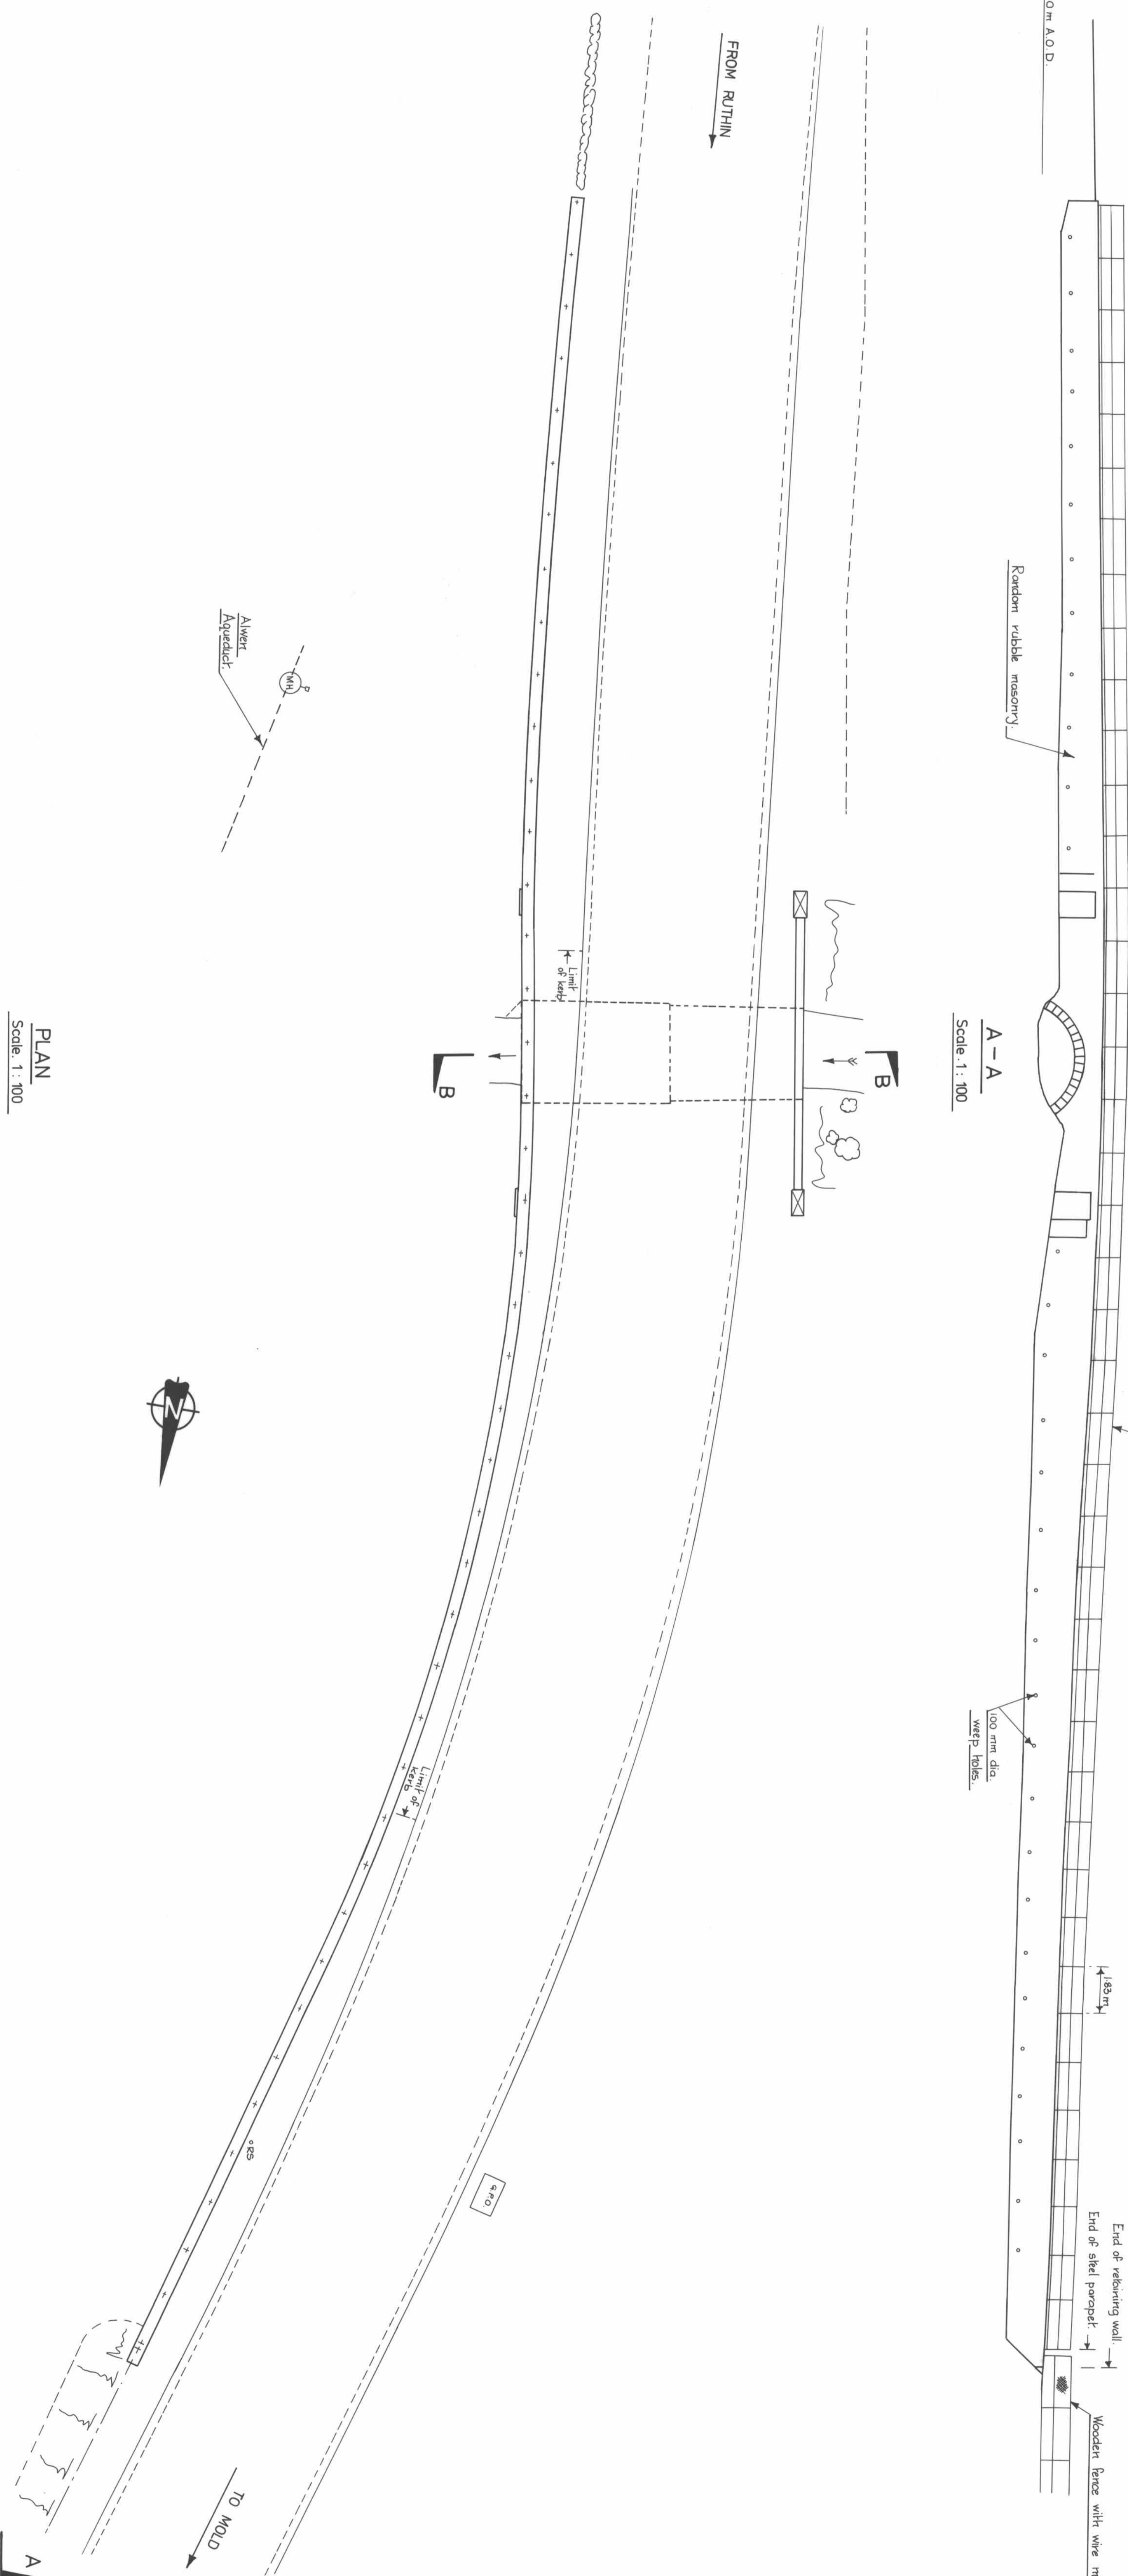

A-A
 Scale 1:100

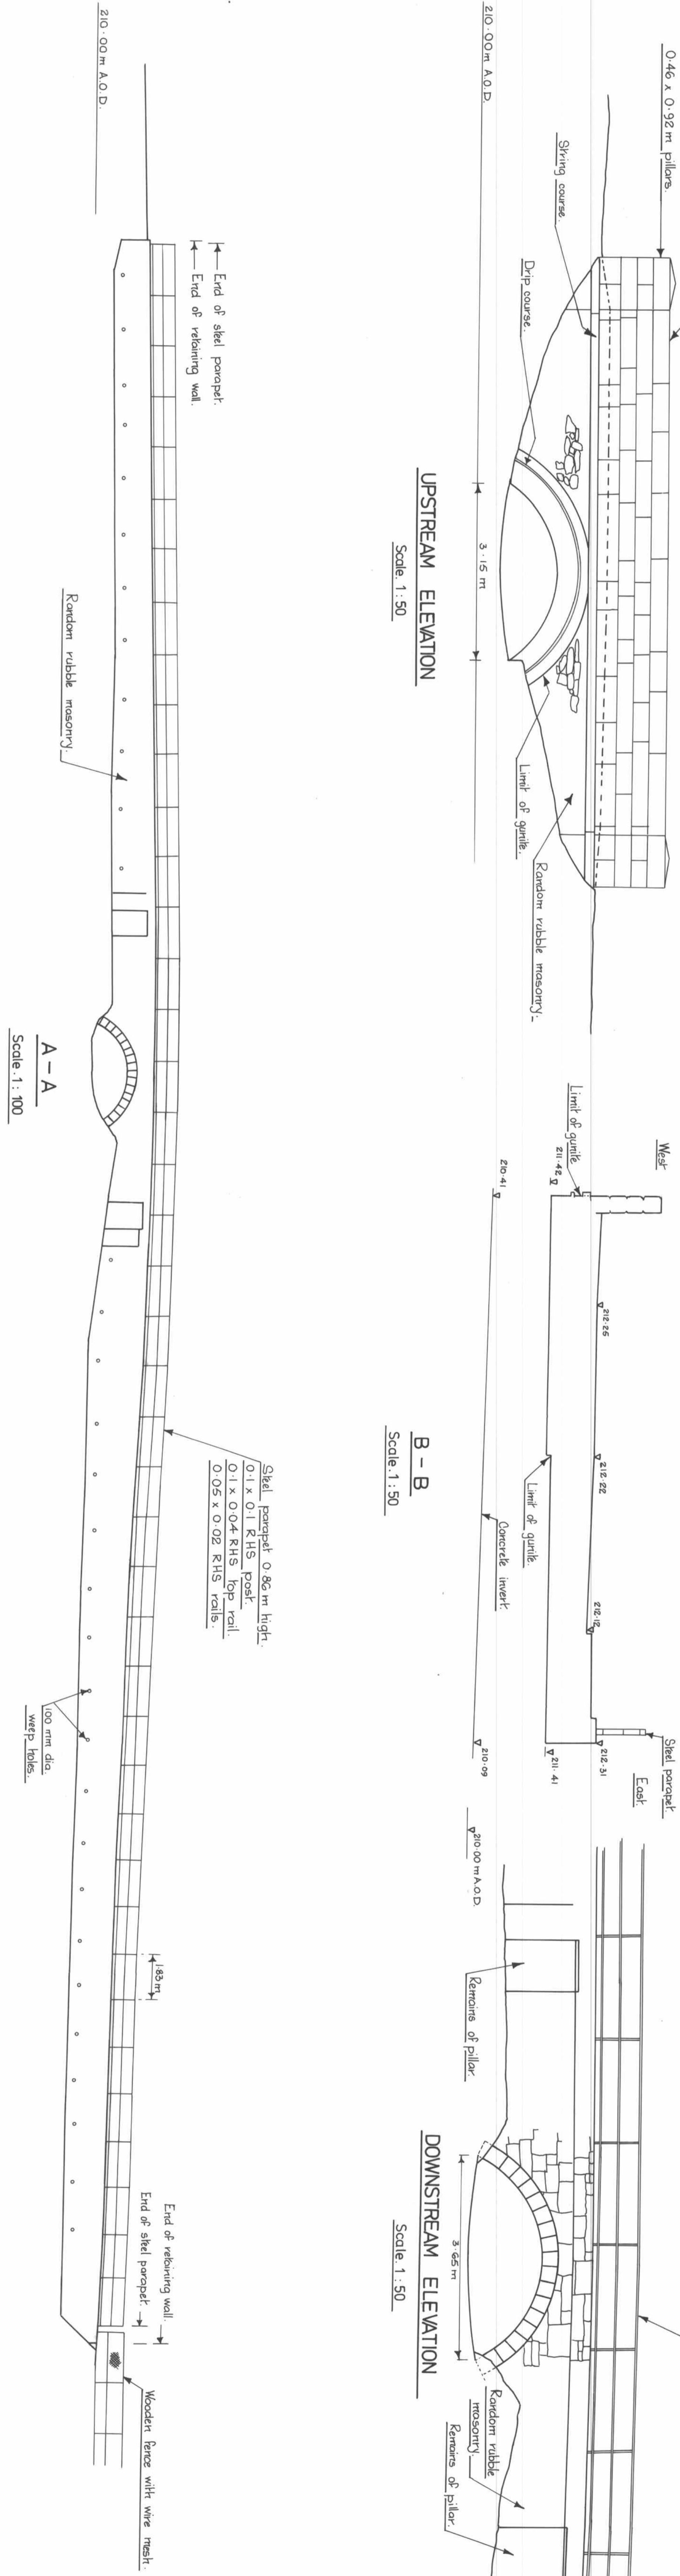

UPSTREAM ELEVATION
 Scale 1:50

B-B
 Scale 1:50

DOWNSTREAM ELEVATION
 Scale 1:50

NATIONAL GRID REF	SCALES	AMENDMENTS	DATE
LETTER			
FILE REF			
DESIGN			
SECTION REF			
DATE			

A494	TO SOUTH OF BIRKENHEAD
	TRUNK ROAD
	PONT-Y-CACWNI
	GENERAL ARRANGEMENT
DRAWING NUMBER	84 26 5 A