




Ac eithrio
beiciau
Except
cycles

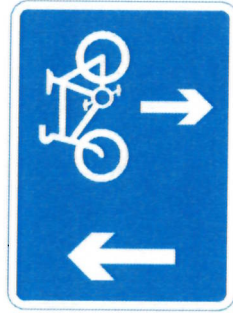

WELSH GOVERNMENT

TRANSPORT

NO: 9A965012-001/16

SCHEME:-

Gooses Ln One Way / Unseg Cycle Ln

SIGN REF NO:-
1 & 2

LOCATION:-

As shown on attached plan

SIGN DIA. NO:-
616/954.4 & 960.2

Scale 1:15

Dimensions (mm/m²):

Width: 600, Height: 1012, Area: 0.45

Width: 650, Height: 475, Area: 0.31

x-Height: 37.5

Total area: 0.76 m²

Colours:

☐ black on white


Illumination:-

Schedule 17, items 1&7

Cycle2

Block:-

Pembrokeshire County Council
Cyngor Sir Penfro

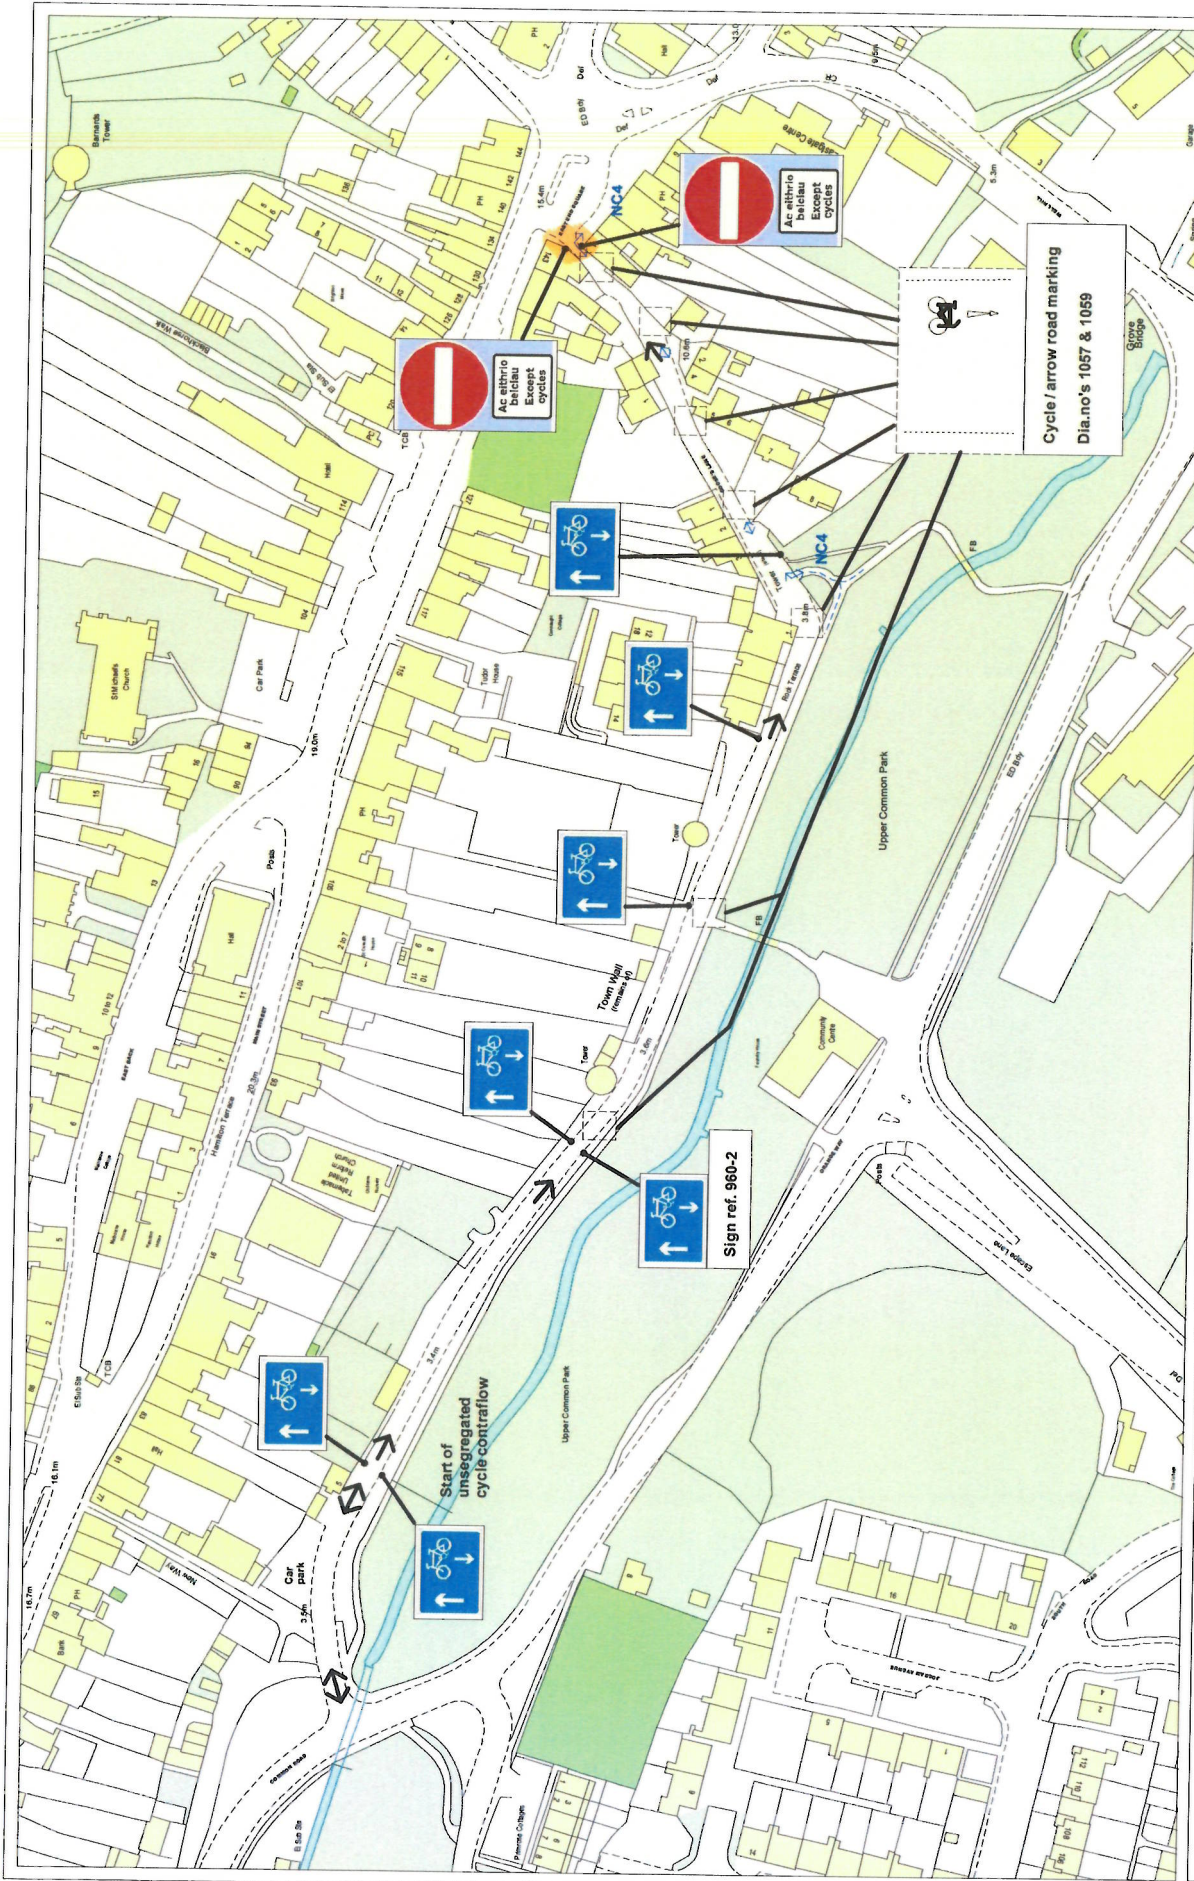

Pembrokeshire County Council
 Directorate of Transportation and Environment
 County Hall
 Haverfordwest
 SA61 1TP

Title
 Gooses Lane Unsegregated Cycle Contraflow

Reproduced from the Ordnance Survey mapping with the permission of the Controller of Her Majesty's Stationary Office.
 Crown Copyright.

Unauthorised reproduction infringes Crown Copyright and may lead to prosecution or civil proceedings.
 Pembrokeshire CC - Licence Number 100023344.

TRANSPORT

NO: 9A965012-002/16