



Responsibility is not accepted for errors made by others in scaling from this drawing.
All construction information should be taken from figured dimensions only.

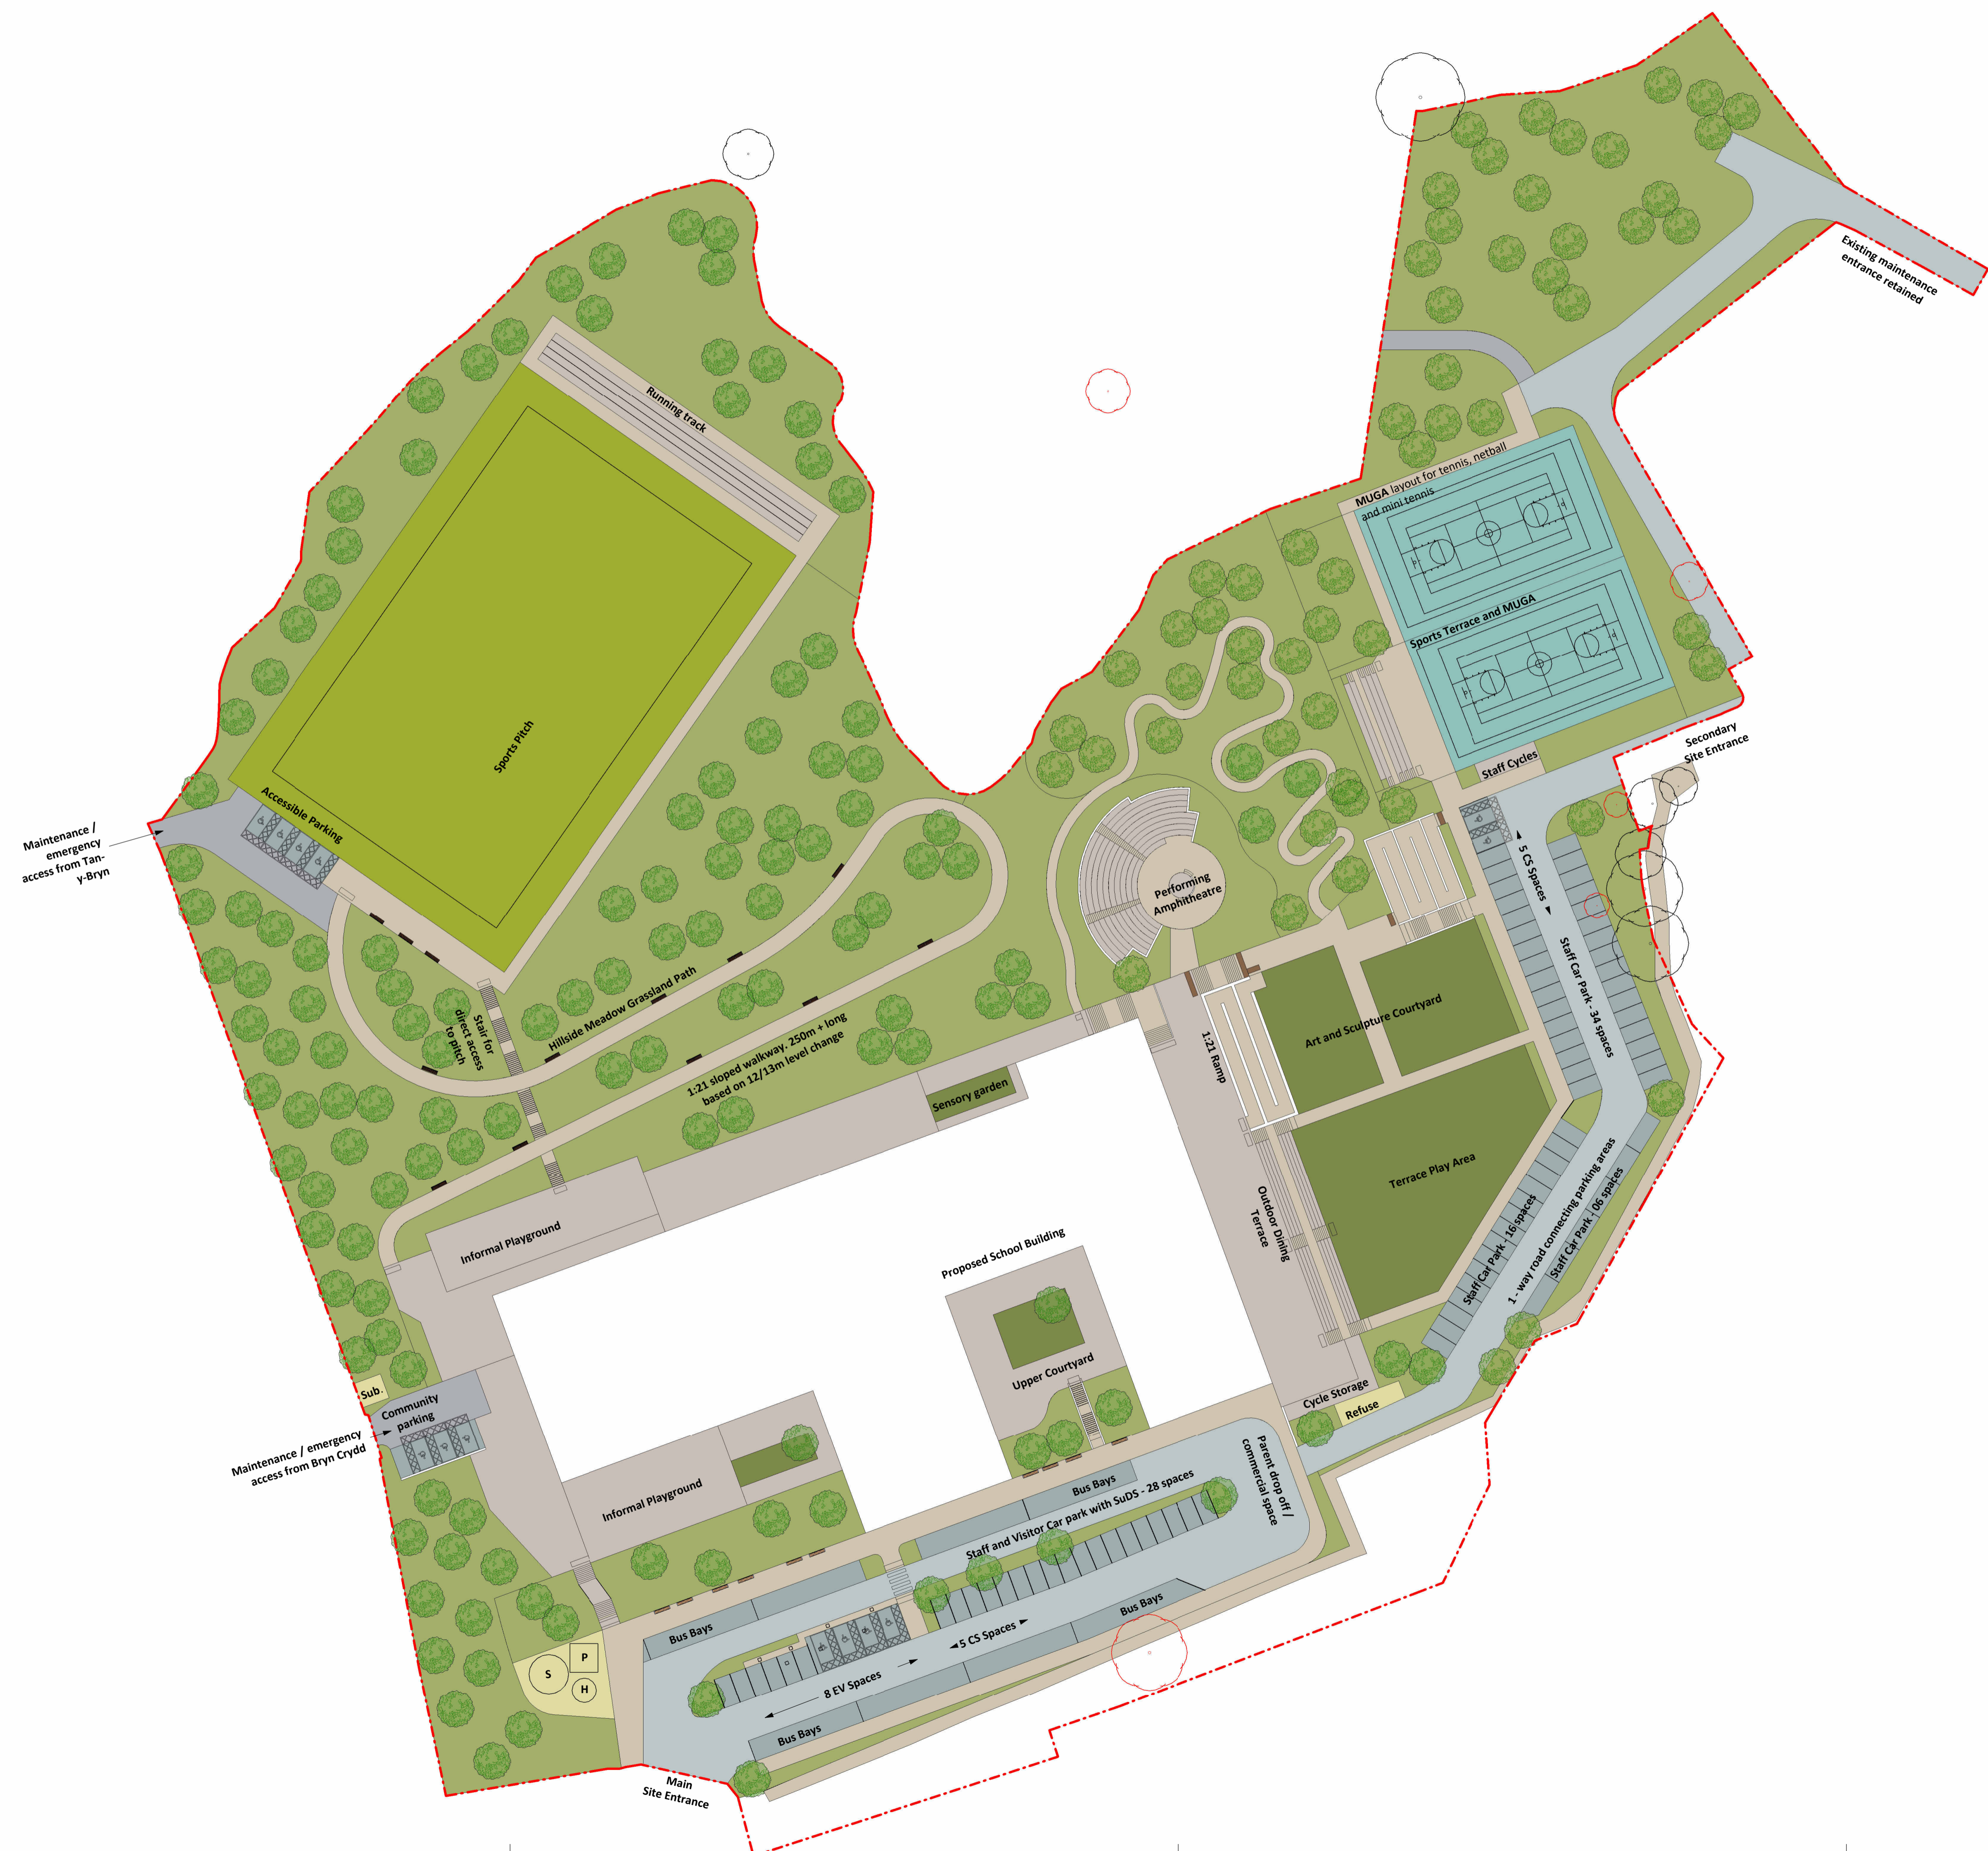

- LEGEND**
- Site Boundary line
 - Services
 - Paving/ Hard Play areas
 - Pathway/ Walkways
 - Tactile Paving
 - Parking Paving
 - Road
 - Maintenance Road
 - MUGAs
 - All Weather Pitch area
 - Informal/ Soft Play areas
 - Soft Landscape areas
 - Proposed Trees
 - Existing Trees Retained and Protected
 - Trees to be removed as part of development

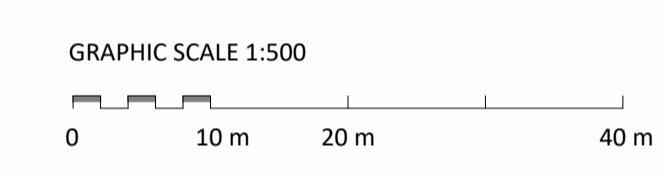

S3	P01	05/11/2025	First Issue
S3	P02	21/11/2025	Updated Layout
S3	P03	25/11/2025	Updated MUGA
STATUS	REV	DATE	DESCRIPTION

CLIENT: Rhondda Cynon Taf CBC / Kier

REVISOR: SSK
CHECKED BY: CS
ORIGINATOR NO: 156909

CONSULTANT
STRIDE TREGLOWN
www.stride-treglown.com © Stride Treglown Limited 2025

PROJECT
Ysgol Gyfun Cwm Rhondda
Heol Graigwen
Cymer
Porth

NORTH

DRAWING TITLE
Landscape General Arrangement Plan

STATUS CODE	SCALE
S3 - Suitable for review and comment	1 : 500 @A1
PROJECT - ORIGINATOR - FUNCTION - SPATIAL - FORM - DISCIPLINE - NUMBER	STATUS_REVISION
YGCR-STL-XX-XX-D-L-090000	S3_P01